



0.262/28

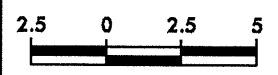

PROJECT REFERENCE NO. R-2568B	SHEET NO. X-17
----------------------------------	-------------------

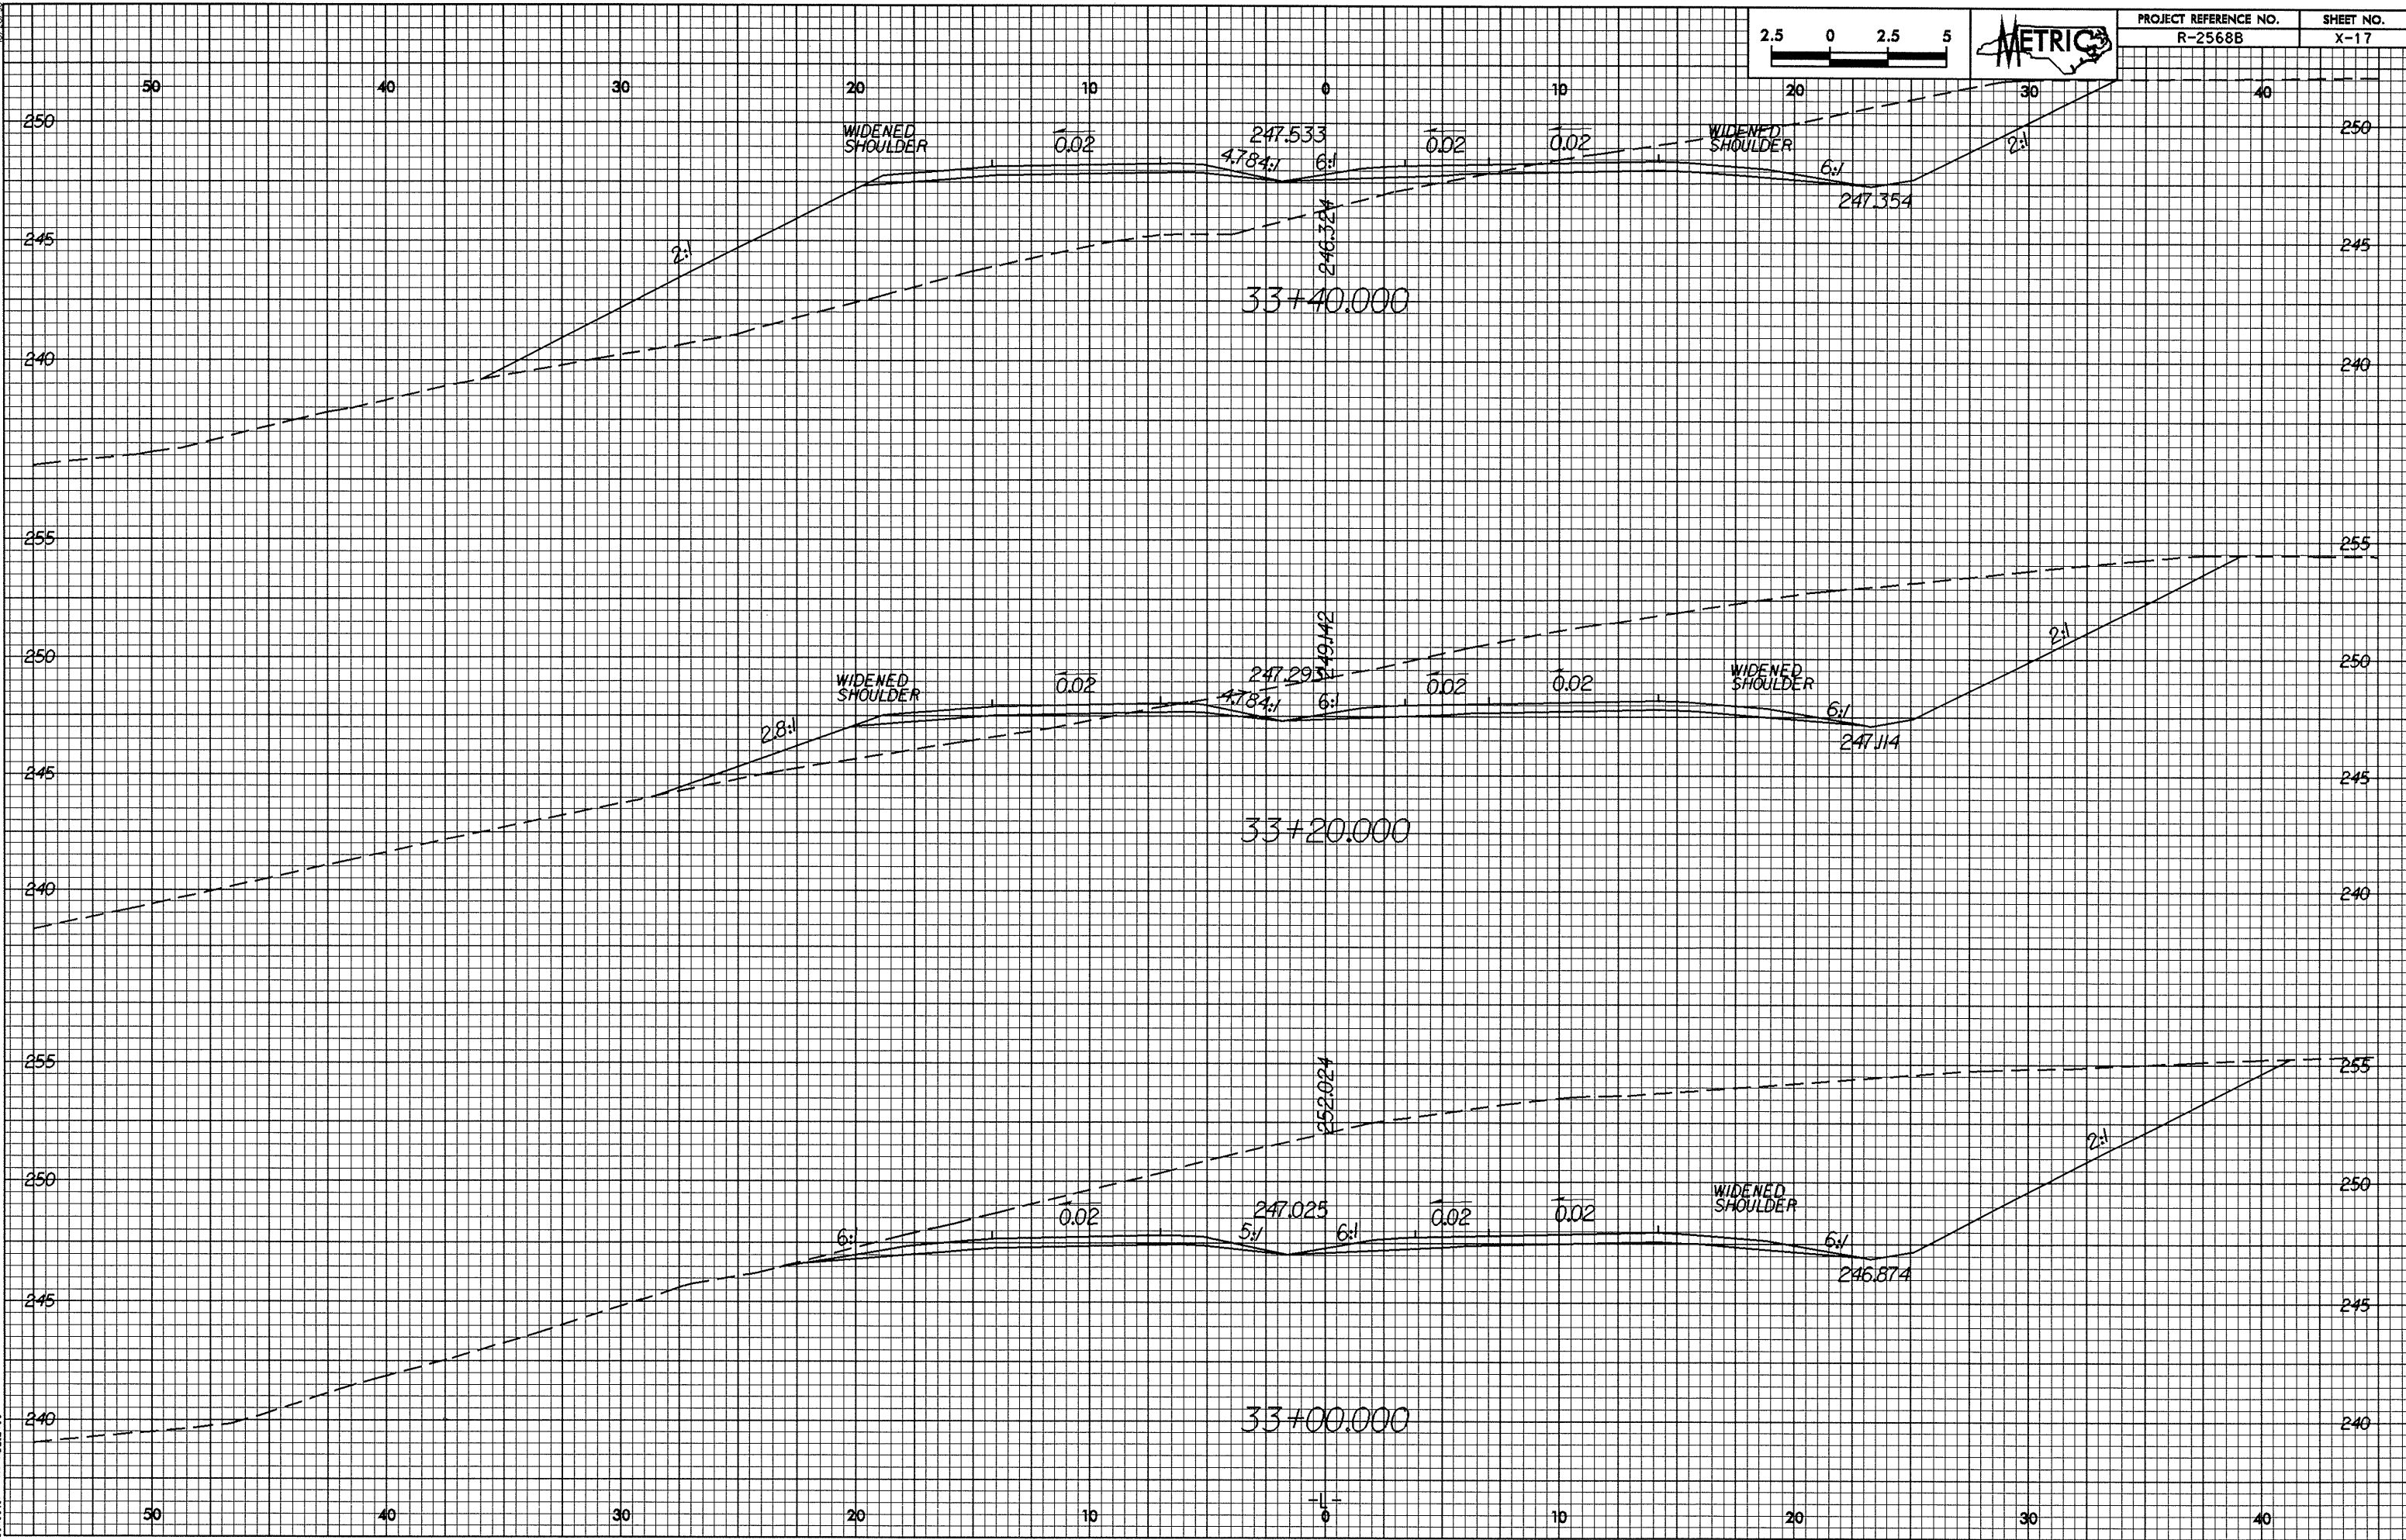

BS-AUG-2004 1418
P:\Rochester\A11\1027263.dgn