



10/25/08

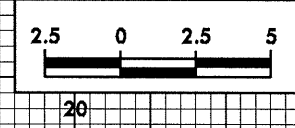

PROJECT REFERENCE NO.
R-2568B

SHEET NO.
X-12

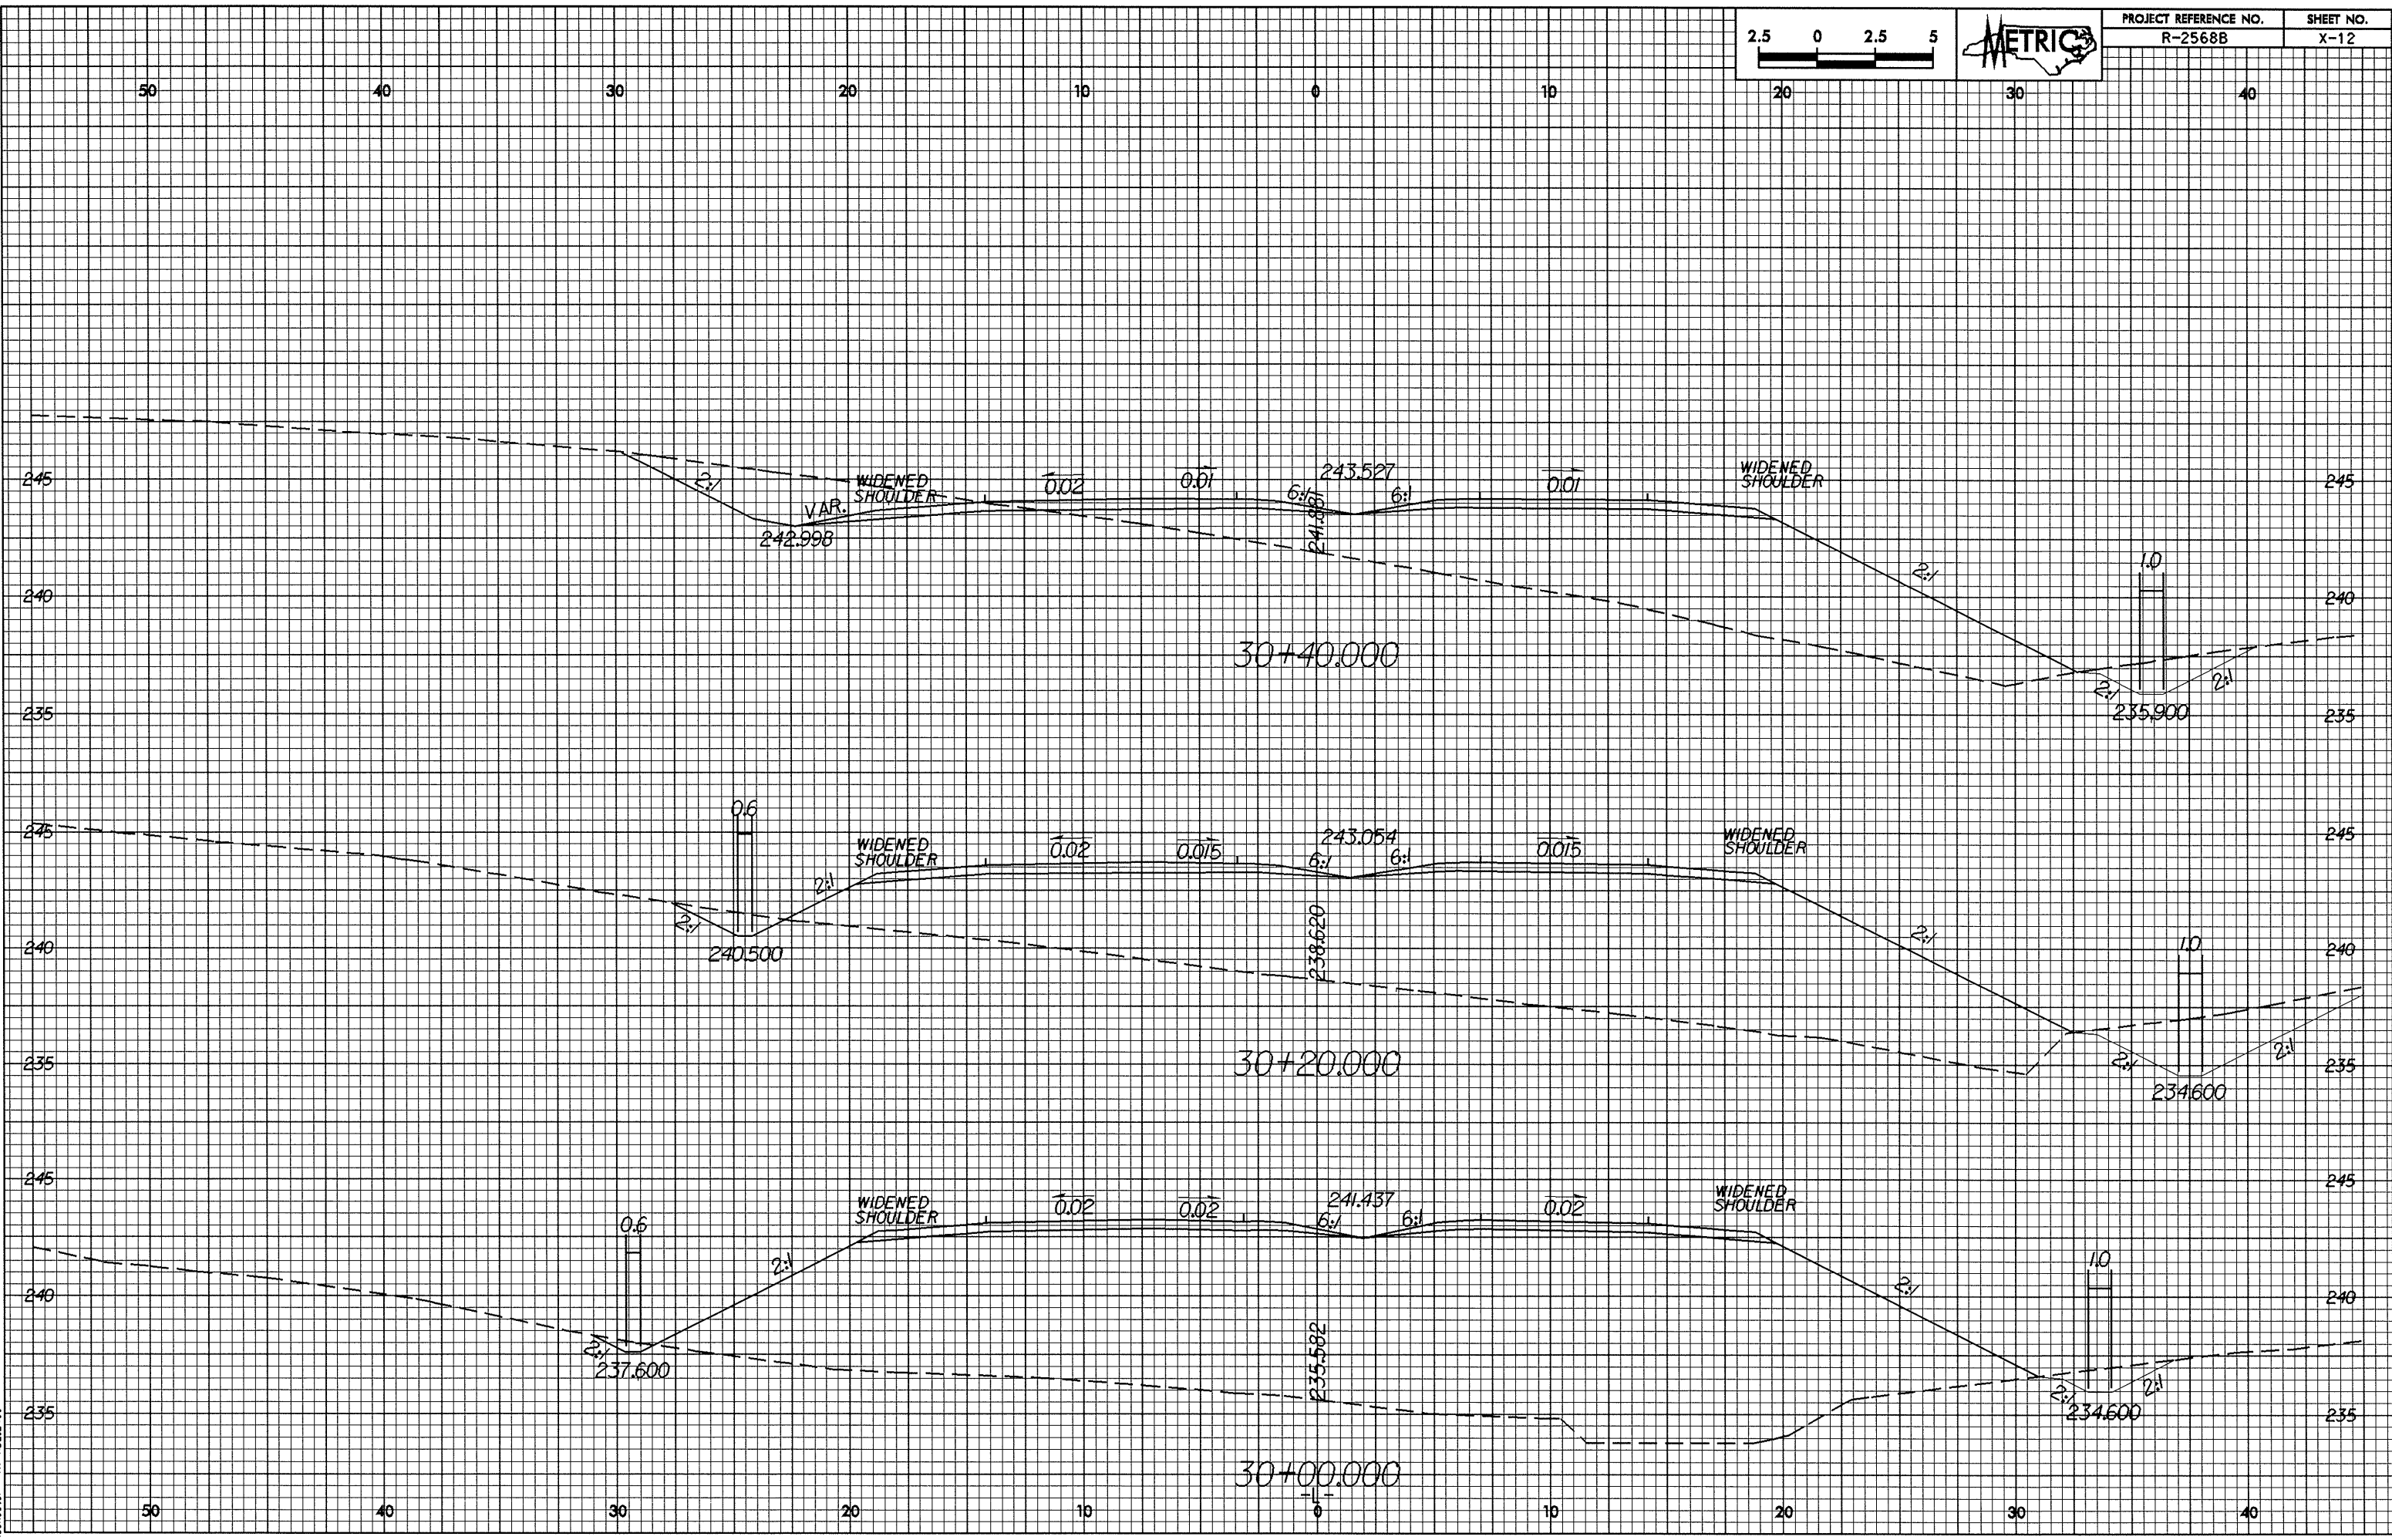

05-AUG-2008 14:57
P:\Rochester\1072531.dwg