



10/26/08

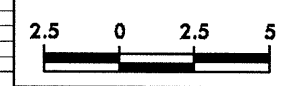

PROJECT REFERENCE NO. R-2568B	SHEET NO. X-10
----------------------------------	-------------------

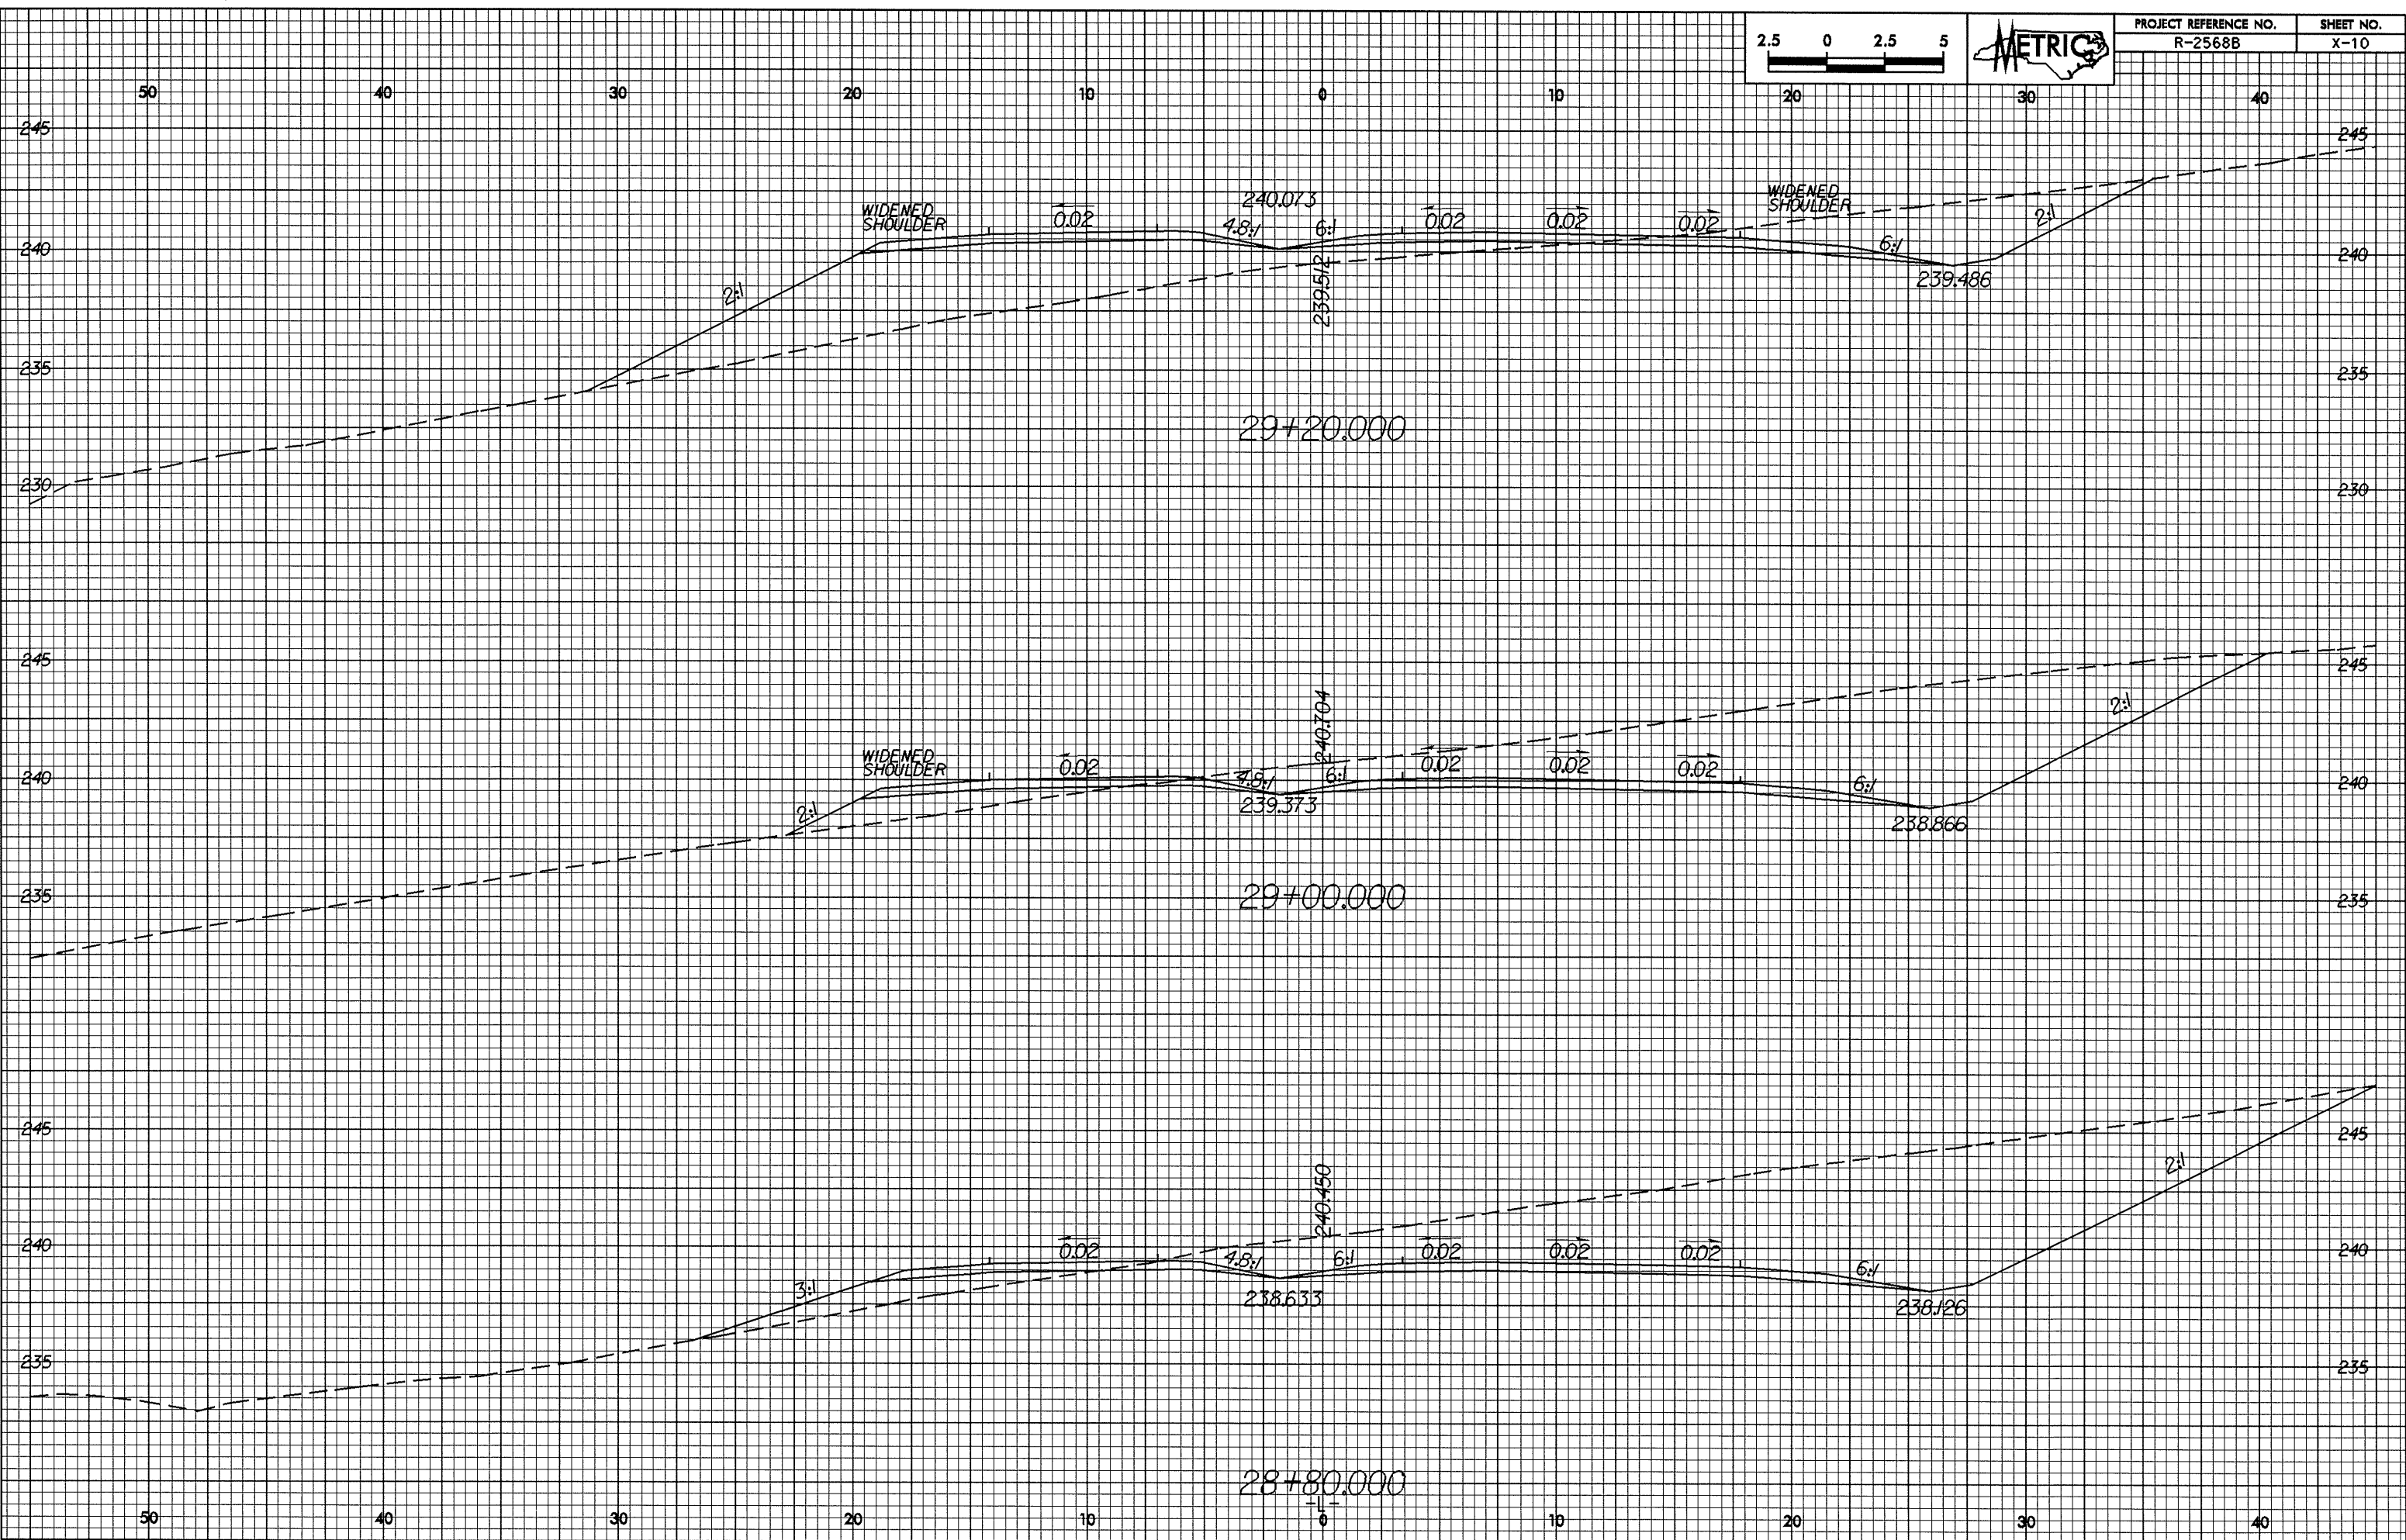

05-AUG-2008 14:08
Rochester AT 1027123.dgn