
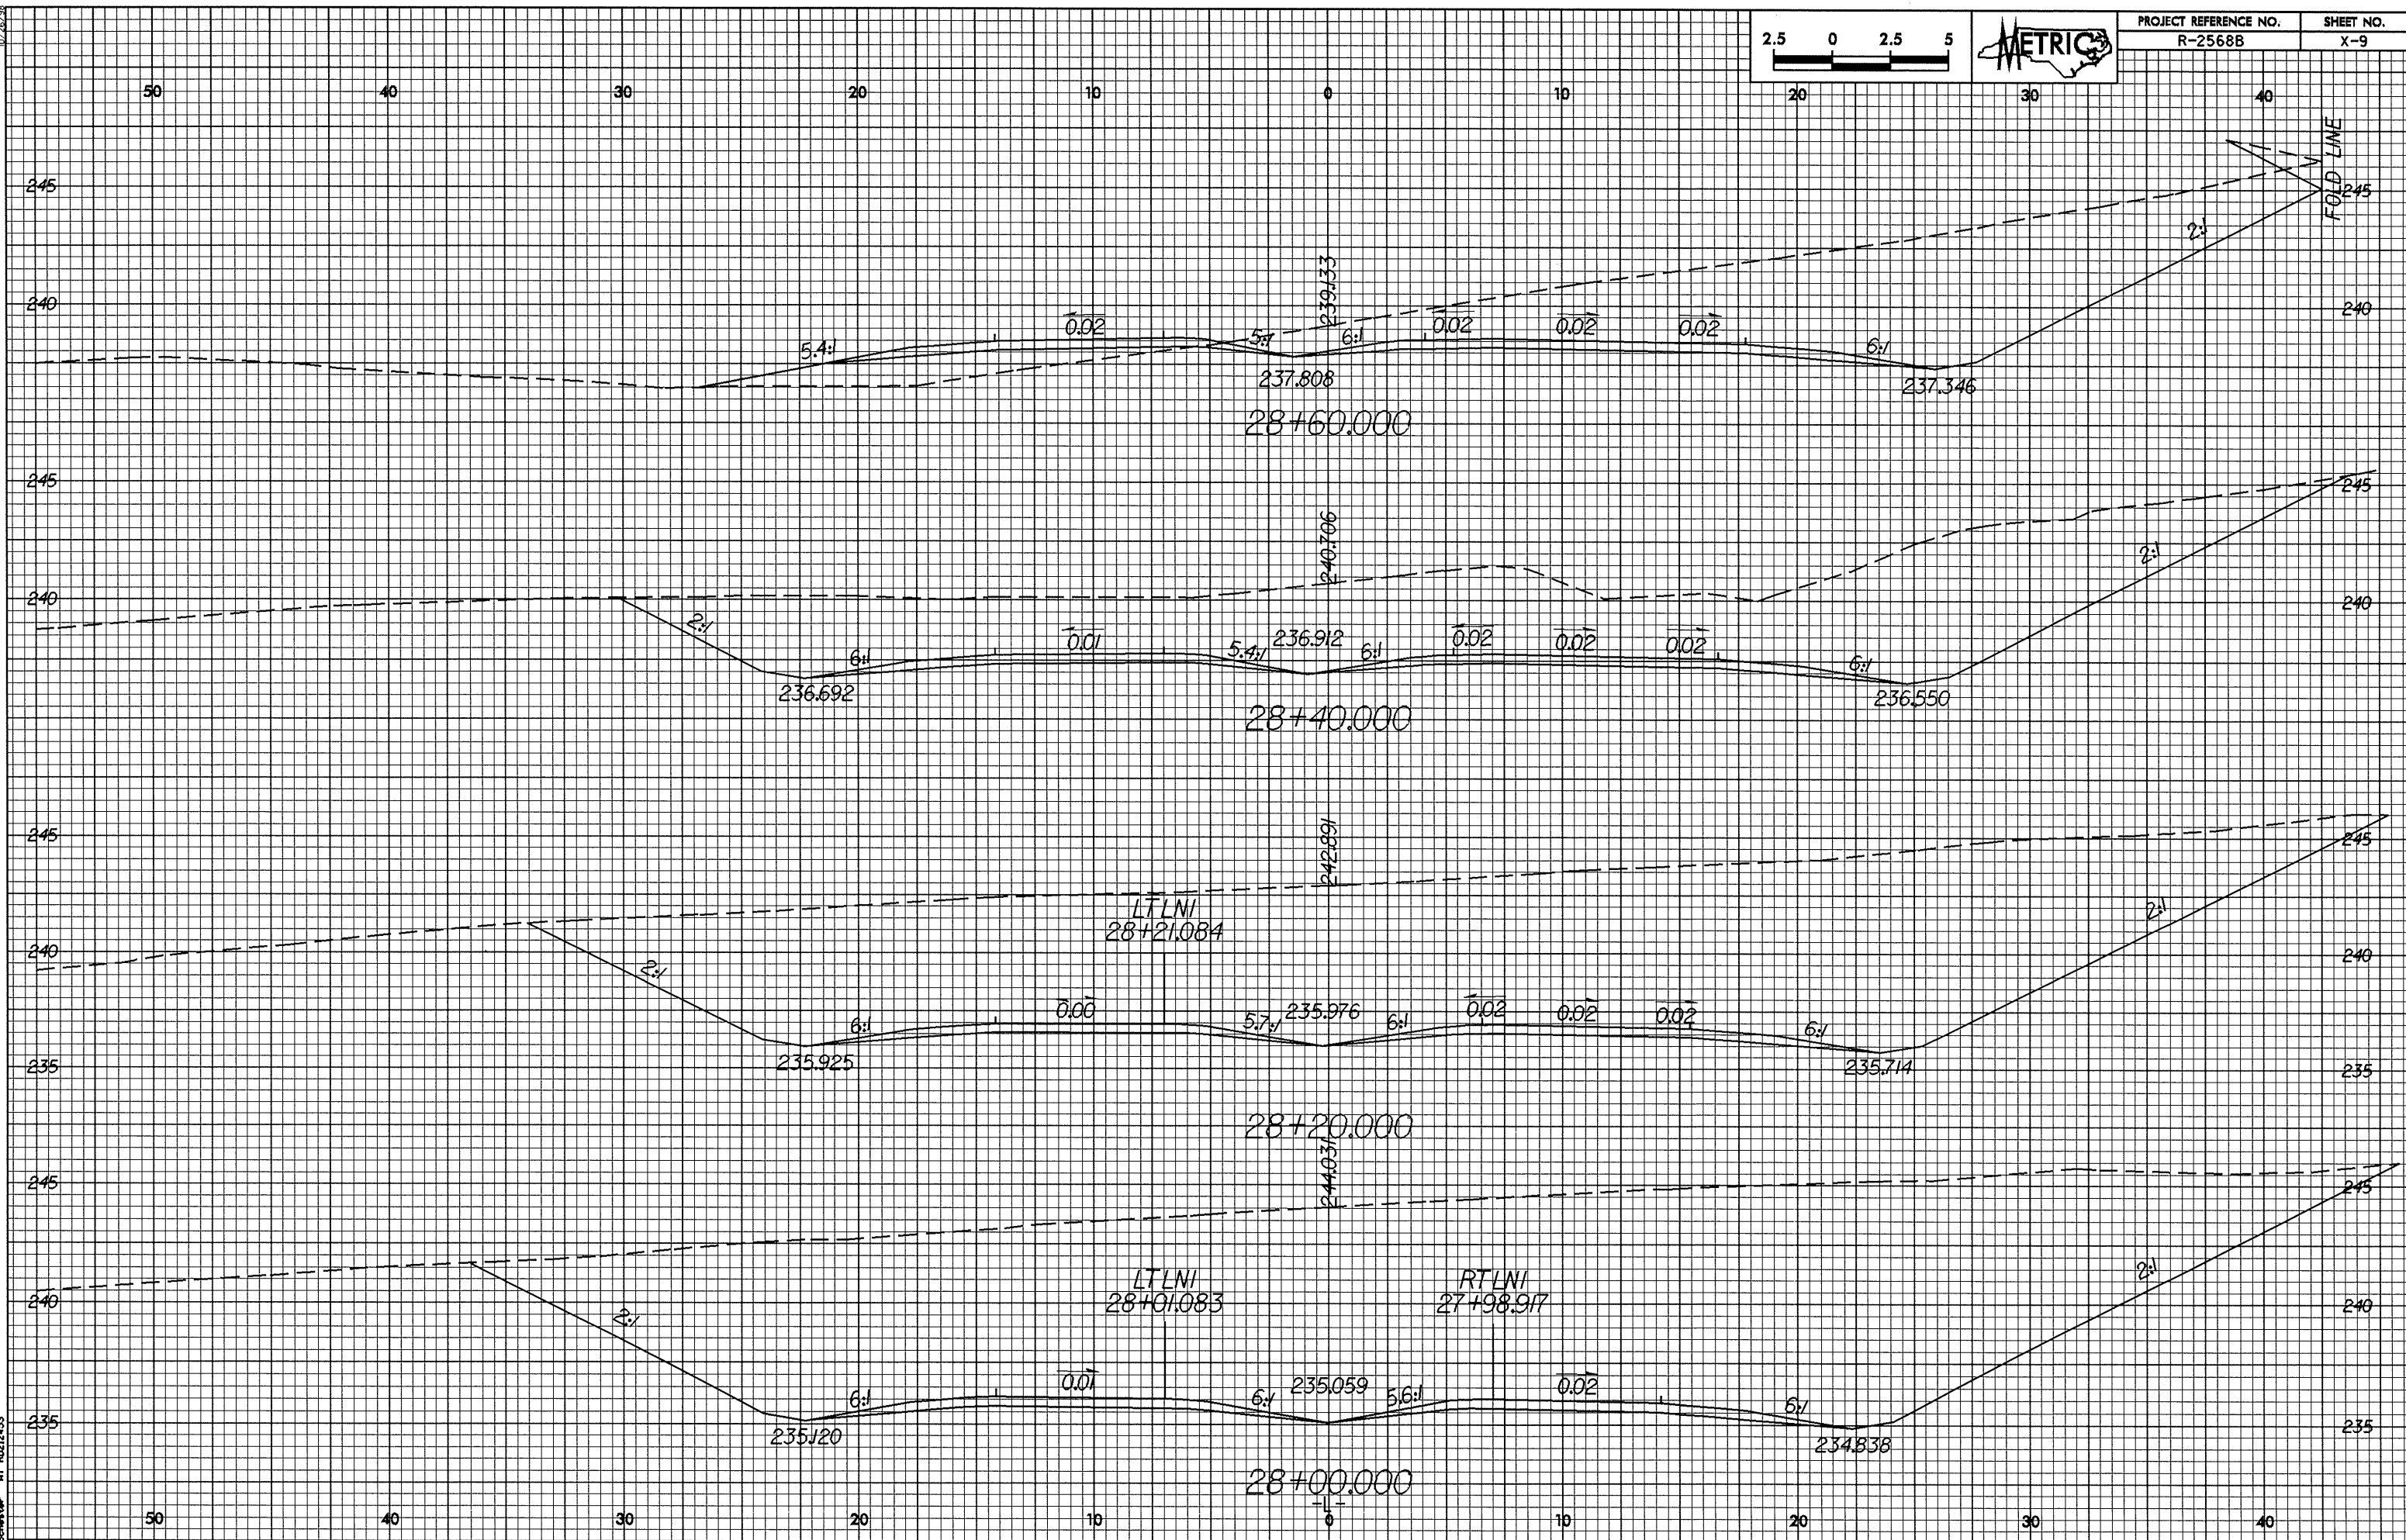


10/26/08

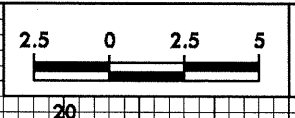

05-AUG-2008 14:44
 P:\Rochester\A\1025123.dgn