


Ditch Grade	L	Ditch Grade	L
0.0% To 2.0%	20'	Over 4.0% To 6.0%	40'
Over 2.0% To 4.0%	30'	Over 6.0%	50'

-L-


Pls Sta 23+02.76	Pl Sta 25+79.89	Pls Sta 28+55.34
Fs = 3'00" 56.0"	Δ = 12' 38" 33.8" (RT)	Fs = 3'00" 56.0"
Ls = 200.00	D = 3'00" 56.0"	Ls = 200.00
LT = 133.35	L = 419.25	LT = 133.35
ST = 66.68	T = 210.48	ST = 66.68
	R = 1,900.00	
	SE = 0.04	

STATE STREET BANK & TRUST COMPANY, TRUSTEE
 DB 3162 PG 790
 PB 95 PG 197
 PB 99 PG 147

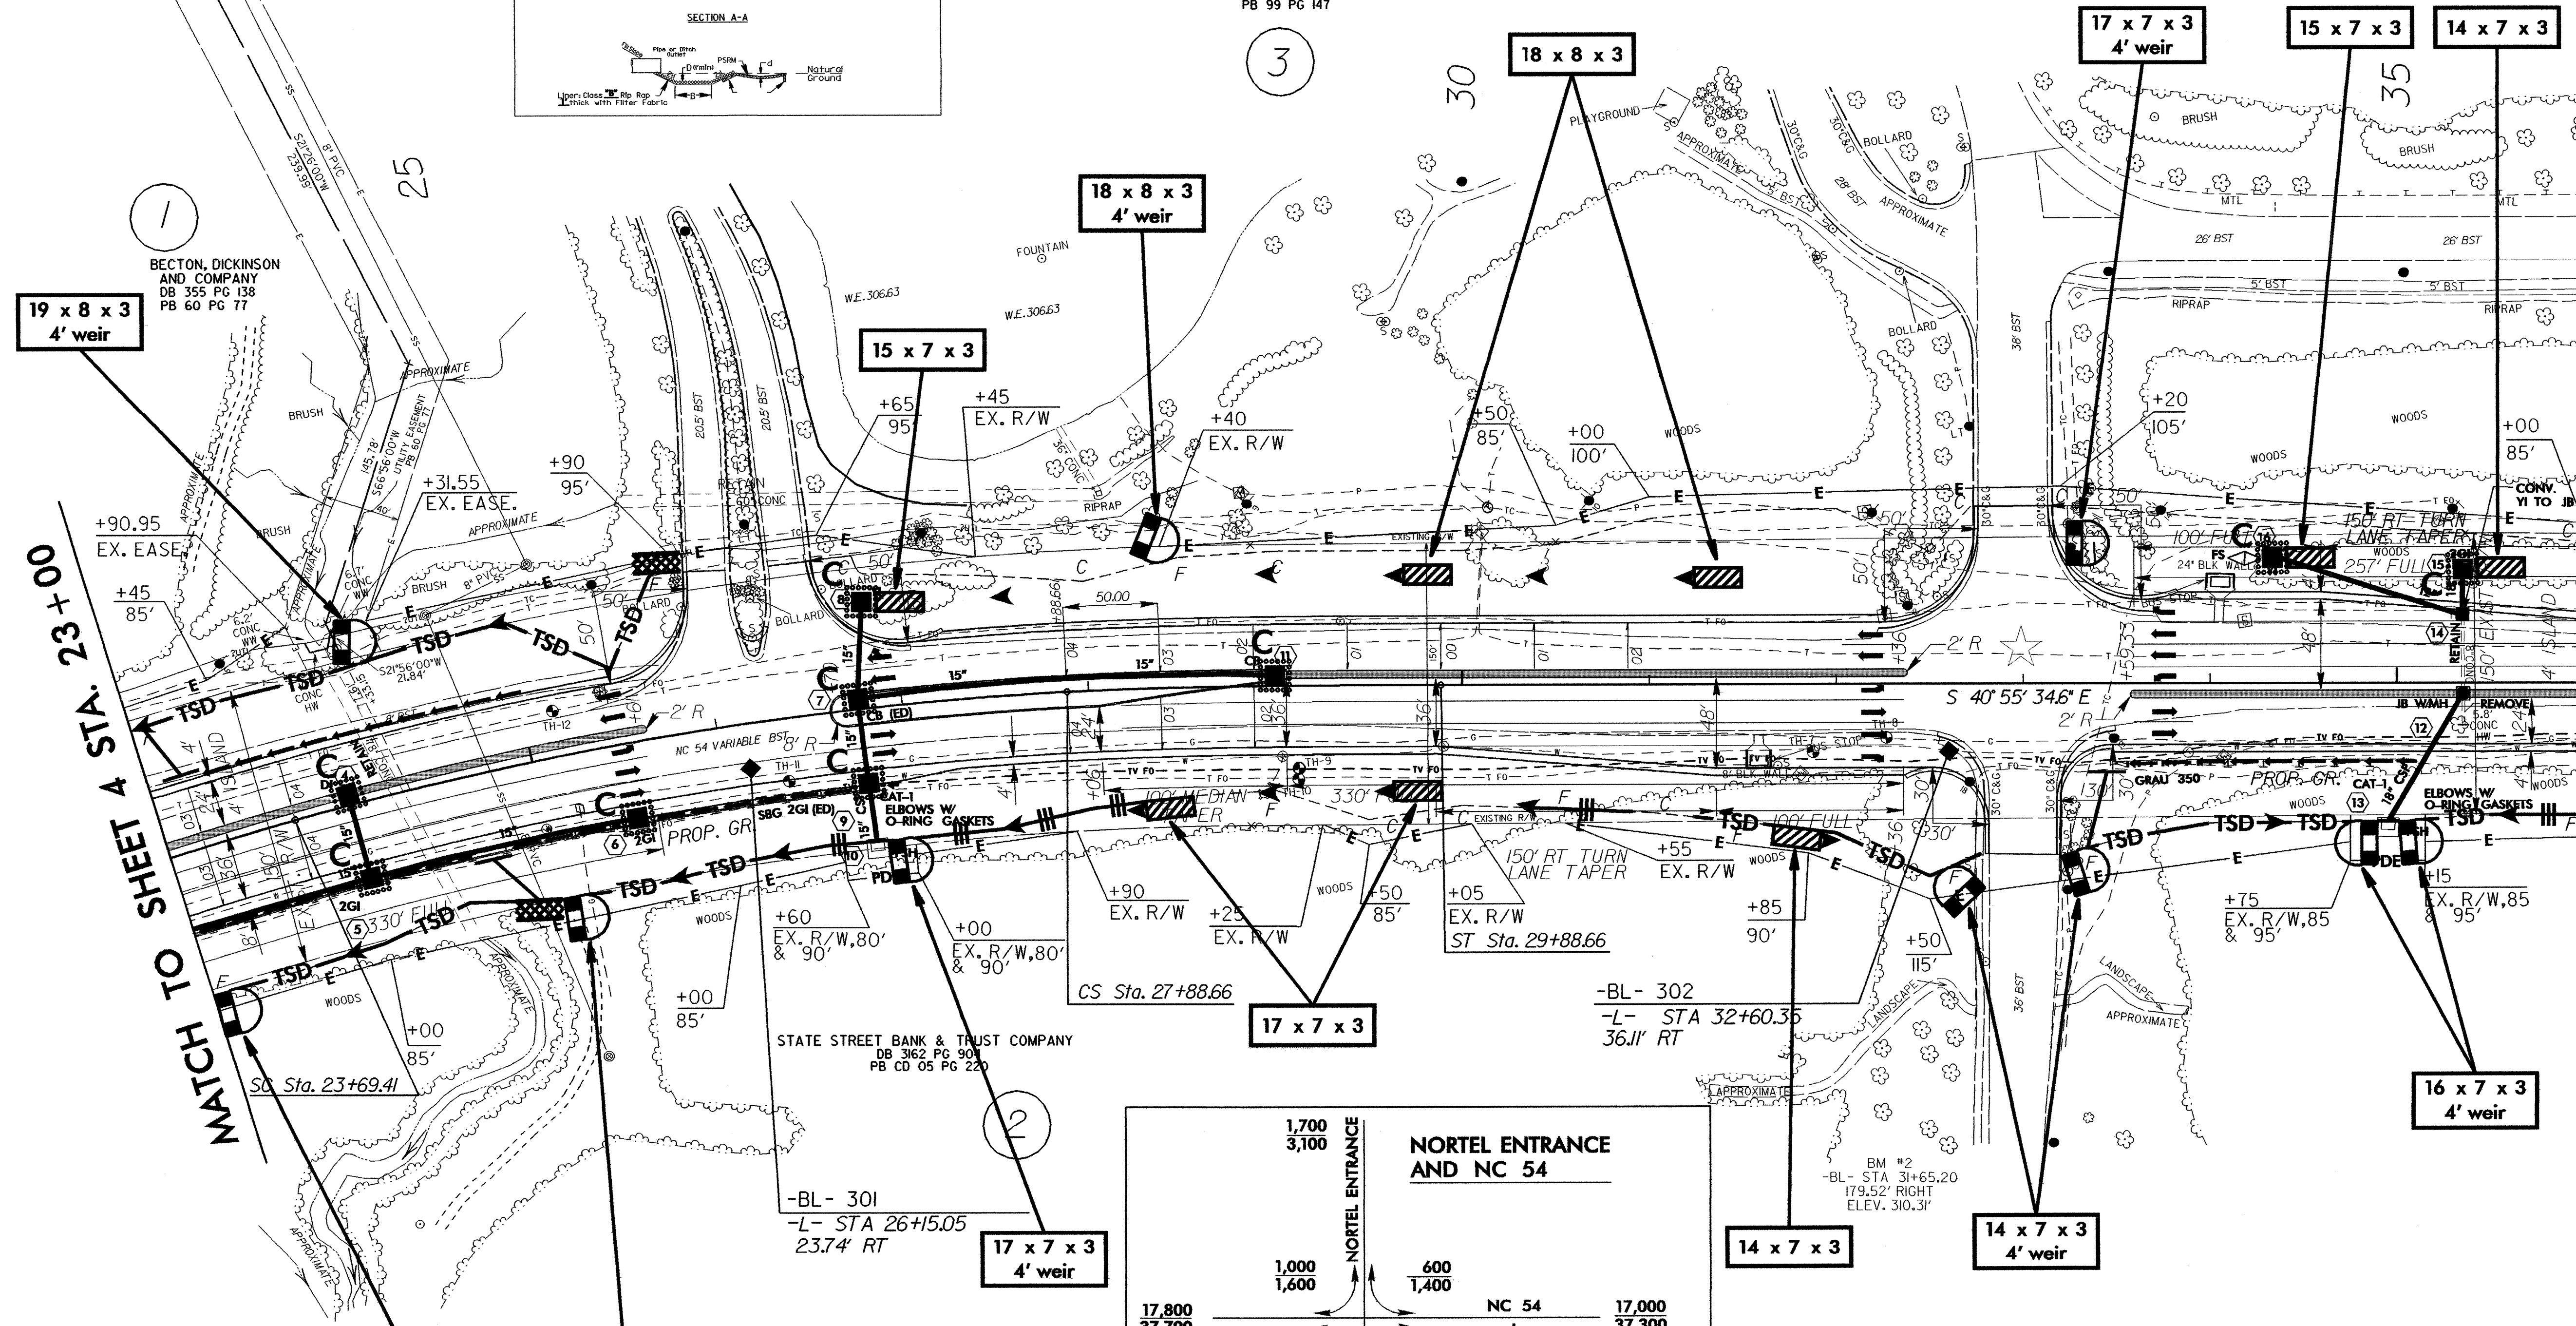

BECTON, DICKINSON AND COMPANY
 DB 355 PG 138
 PB 60 PG 77

STATE STREET BANK & TRUST COMPANY
 DB 3162 PG 90
 PB CD 05 PG 220

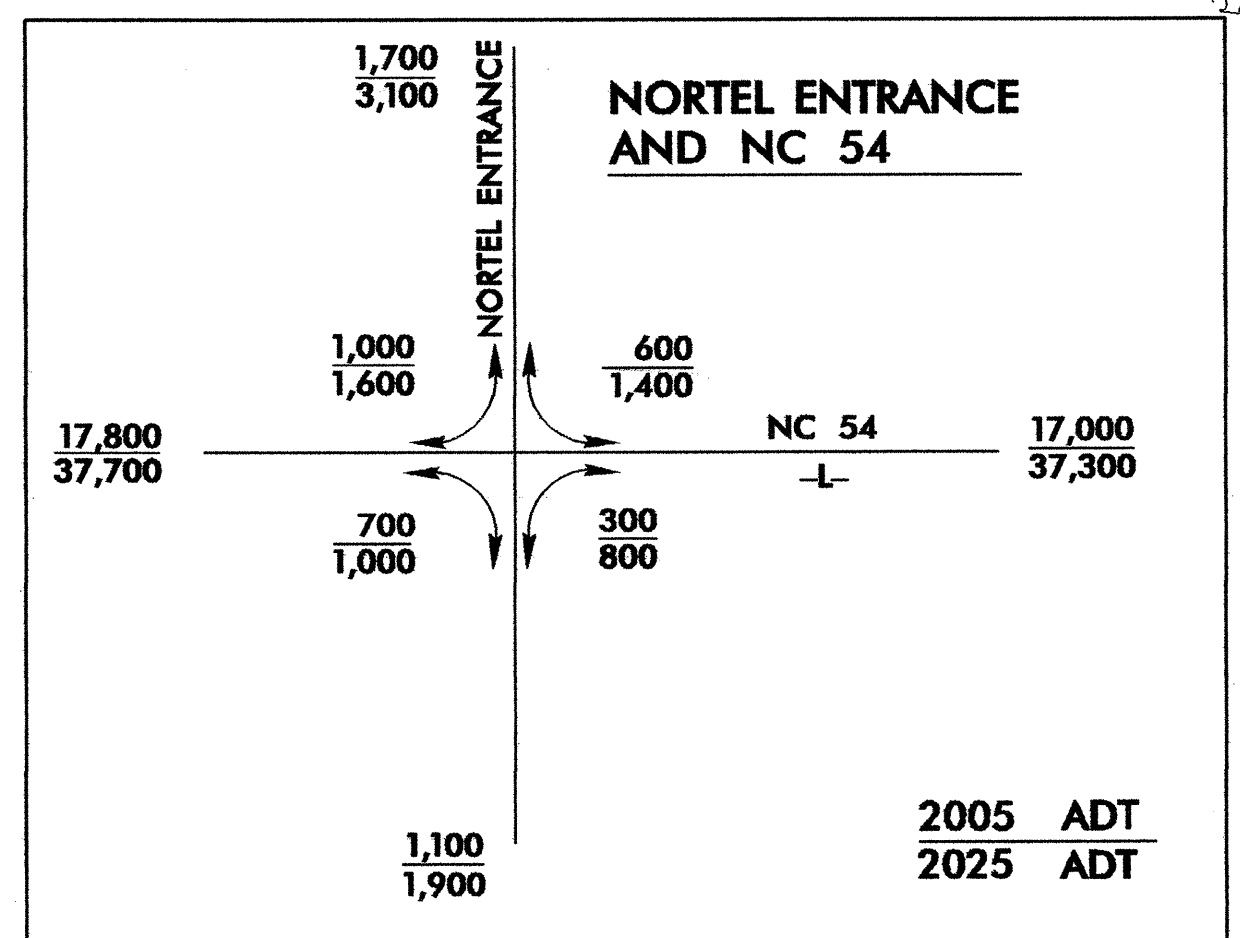

★ EXIST. SIGNAL
 FOR -L- PROFILE SEE SHEET 8
 PSH: PREFORMED SCOUR HOLE (SEE DETAIL)
 SBG: SHOULDER BERM GUTTER

MATCH TO SHEET A STA. 23+00

MATCH TO SHEET 6 STA. 36+00