



PROJECT REFERENCE NO. R-2904	SHEET NO. EC-7/CONST.4
R/W SHEET NO. ROADWAY DESIGN ENGINEER	HYDRAULICS ENGINEER

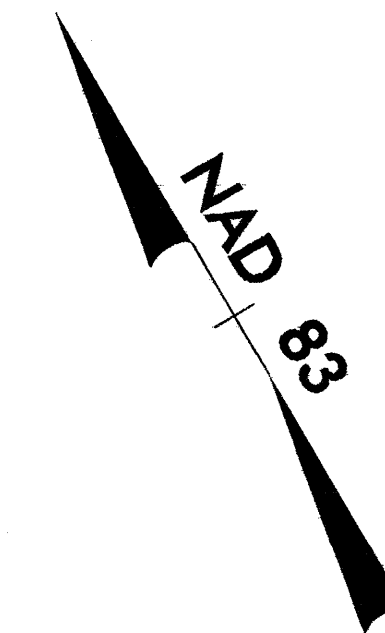

-L-
Pis Sta 23+02.76
Fs = 3'00" 56.0"
Ls = 200.00
LT = 133.35
ST = 66.68

STA. 16+40.63 -L- BEGIN STATE PROJECT R-2904

STA. 16+07.65 -L- BEGIN CONST.


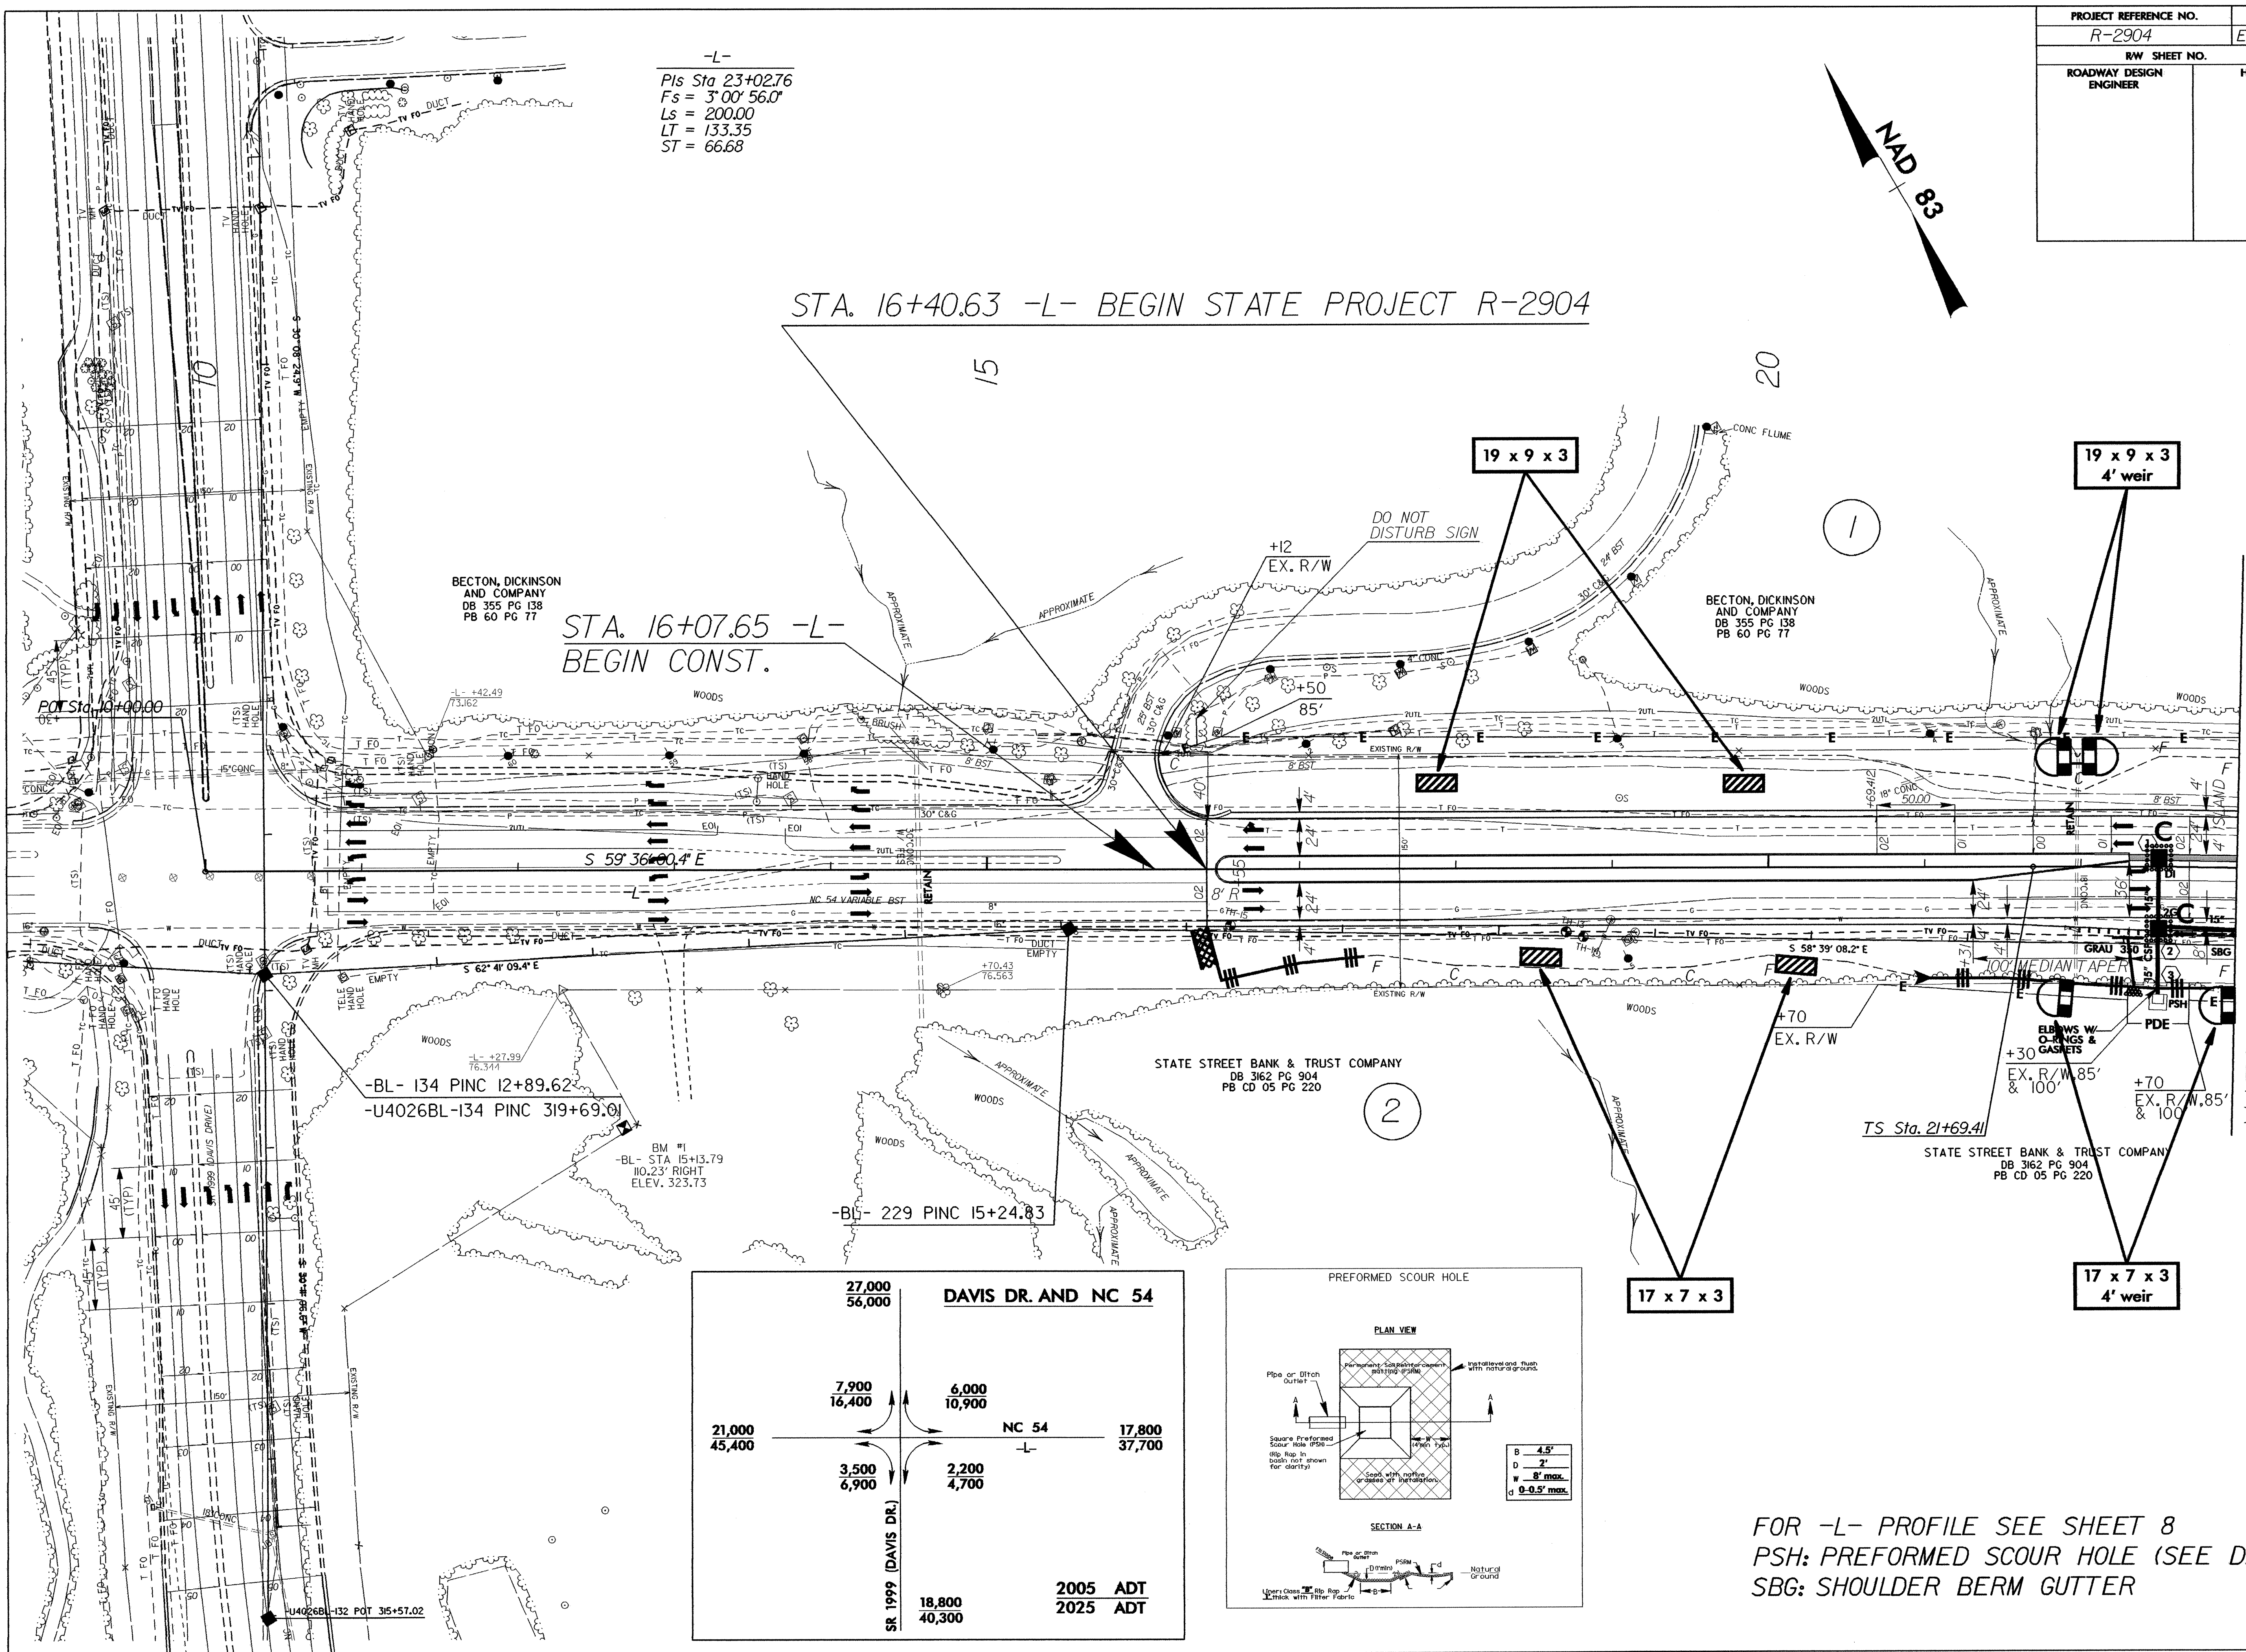


BECTON, DICKINSON AND COMPANY
DB 355 PG 138
PB 60 PG 77

BECTON, DICKINSON AND COMPANY
DB 355 PG 138
PB 60 PG 77

STATE STREET BANK & TRUST COMPANY
DB 3162 PG 904
PB CD 05 PG 220

STATE STREET BANK & TRUST COMPANY
DB 3162 PG 904
PB CD 05 PG 220

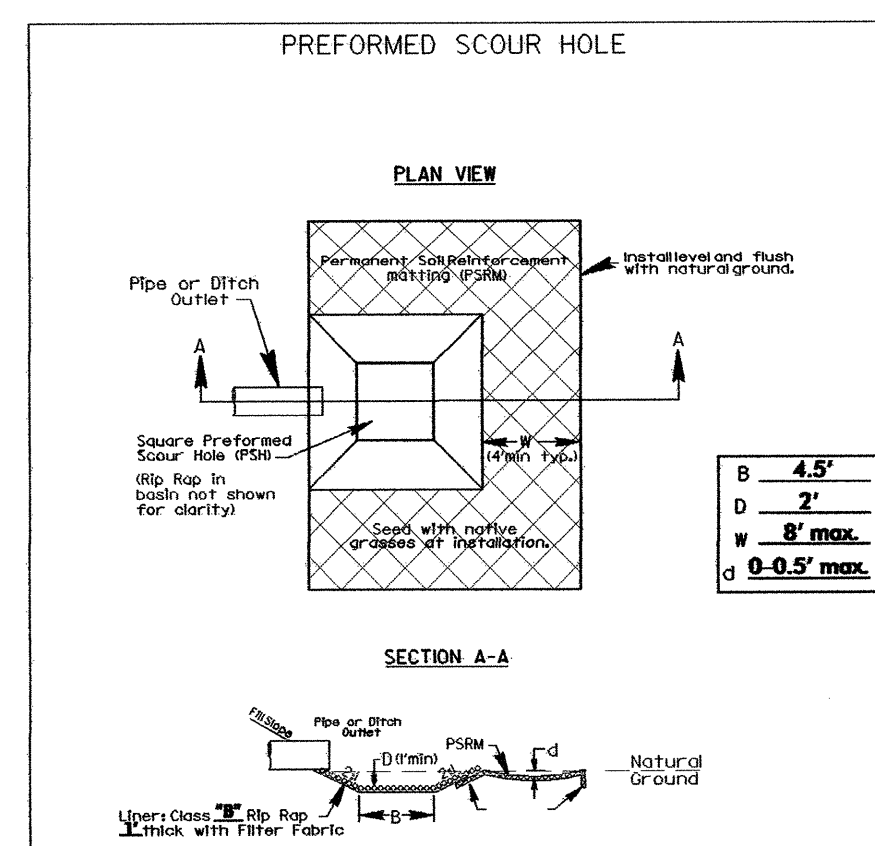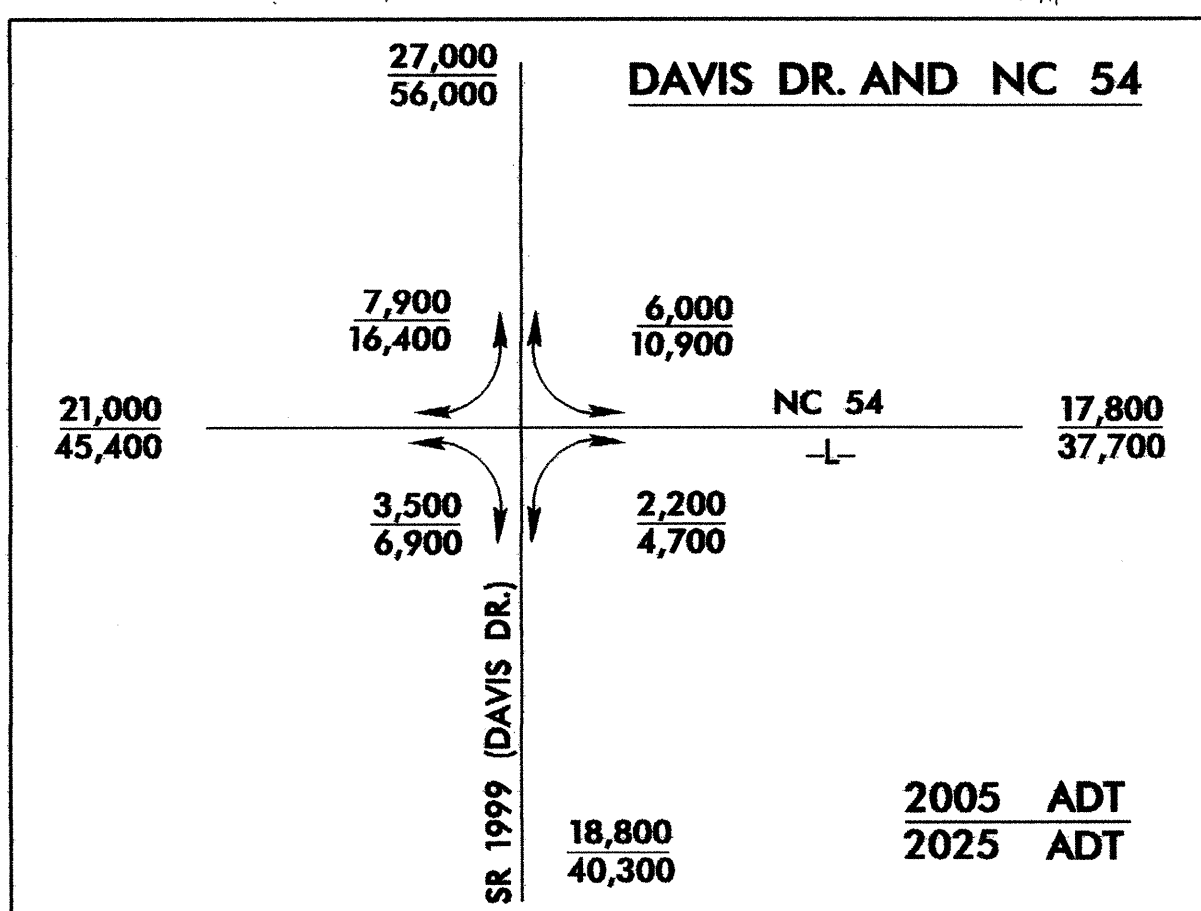

FOR -L- PROFILE SEE SHEET 8
PSH: PREFORMED SCOUR HOLE (SEE DETAIL)
SBG: SHOULDER BERM GUTTER

MATCH TO SHEET 5 STA. 23+00