

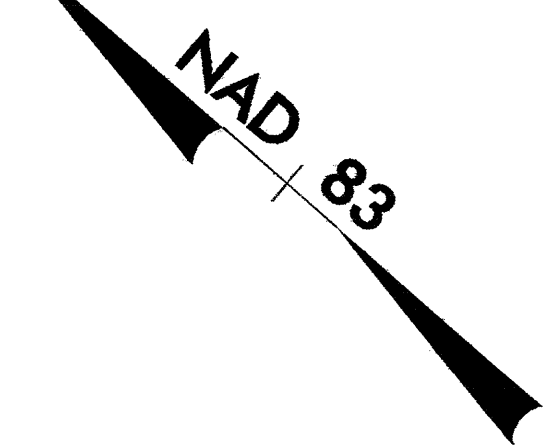


NOTE:  
PLACE TEMPORARY ROCK SEDIMENT DAMS TYPE-B AND TEMPORARY ROCK SILT CHECKS TYPE-A AT DRAINAGE OUTLETS.

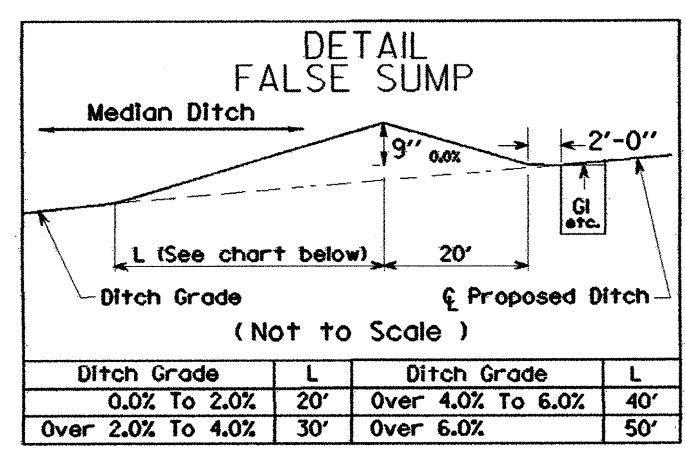


CLEARING AND GRUBBING  
EROSION CONTROL FOR  
CONSTRUCTION SHEET 5

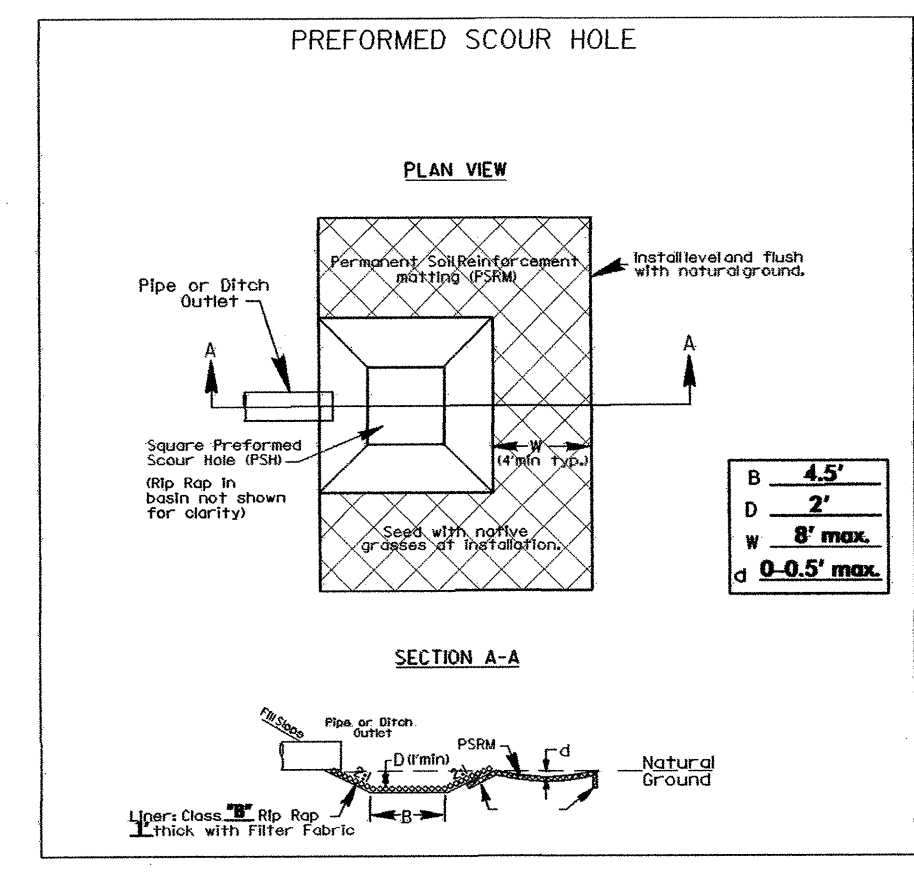

STATE STREET BANK & TRUST COMPANY, TRUSTEE  
DB 3162 PG 790  
PB 95 PG 197  
PB 99 PG 147


-L-

Pls Sta 23+02.76	Pls Sta 25+79.89	Pls Sta 28+55.34
Fs = 3' 00" 56.0"	Δ = 12' 38" 33.8" (RT)	Fs = 3' 00" 56.0"
Ls = 200.00	D = 3' 00" 56.0"	Ls = 200.00
LT = 133.35	L = 49.25	LT = 133.35
ST = 66.68	T = 210.48	ST = 66.68
	R = 1900.00	
	SE = 0.04	

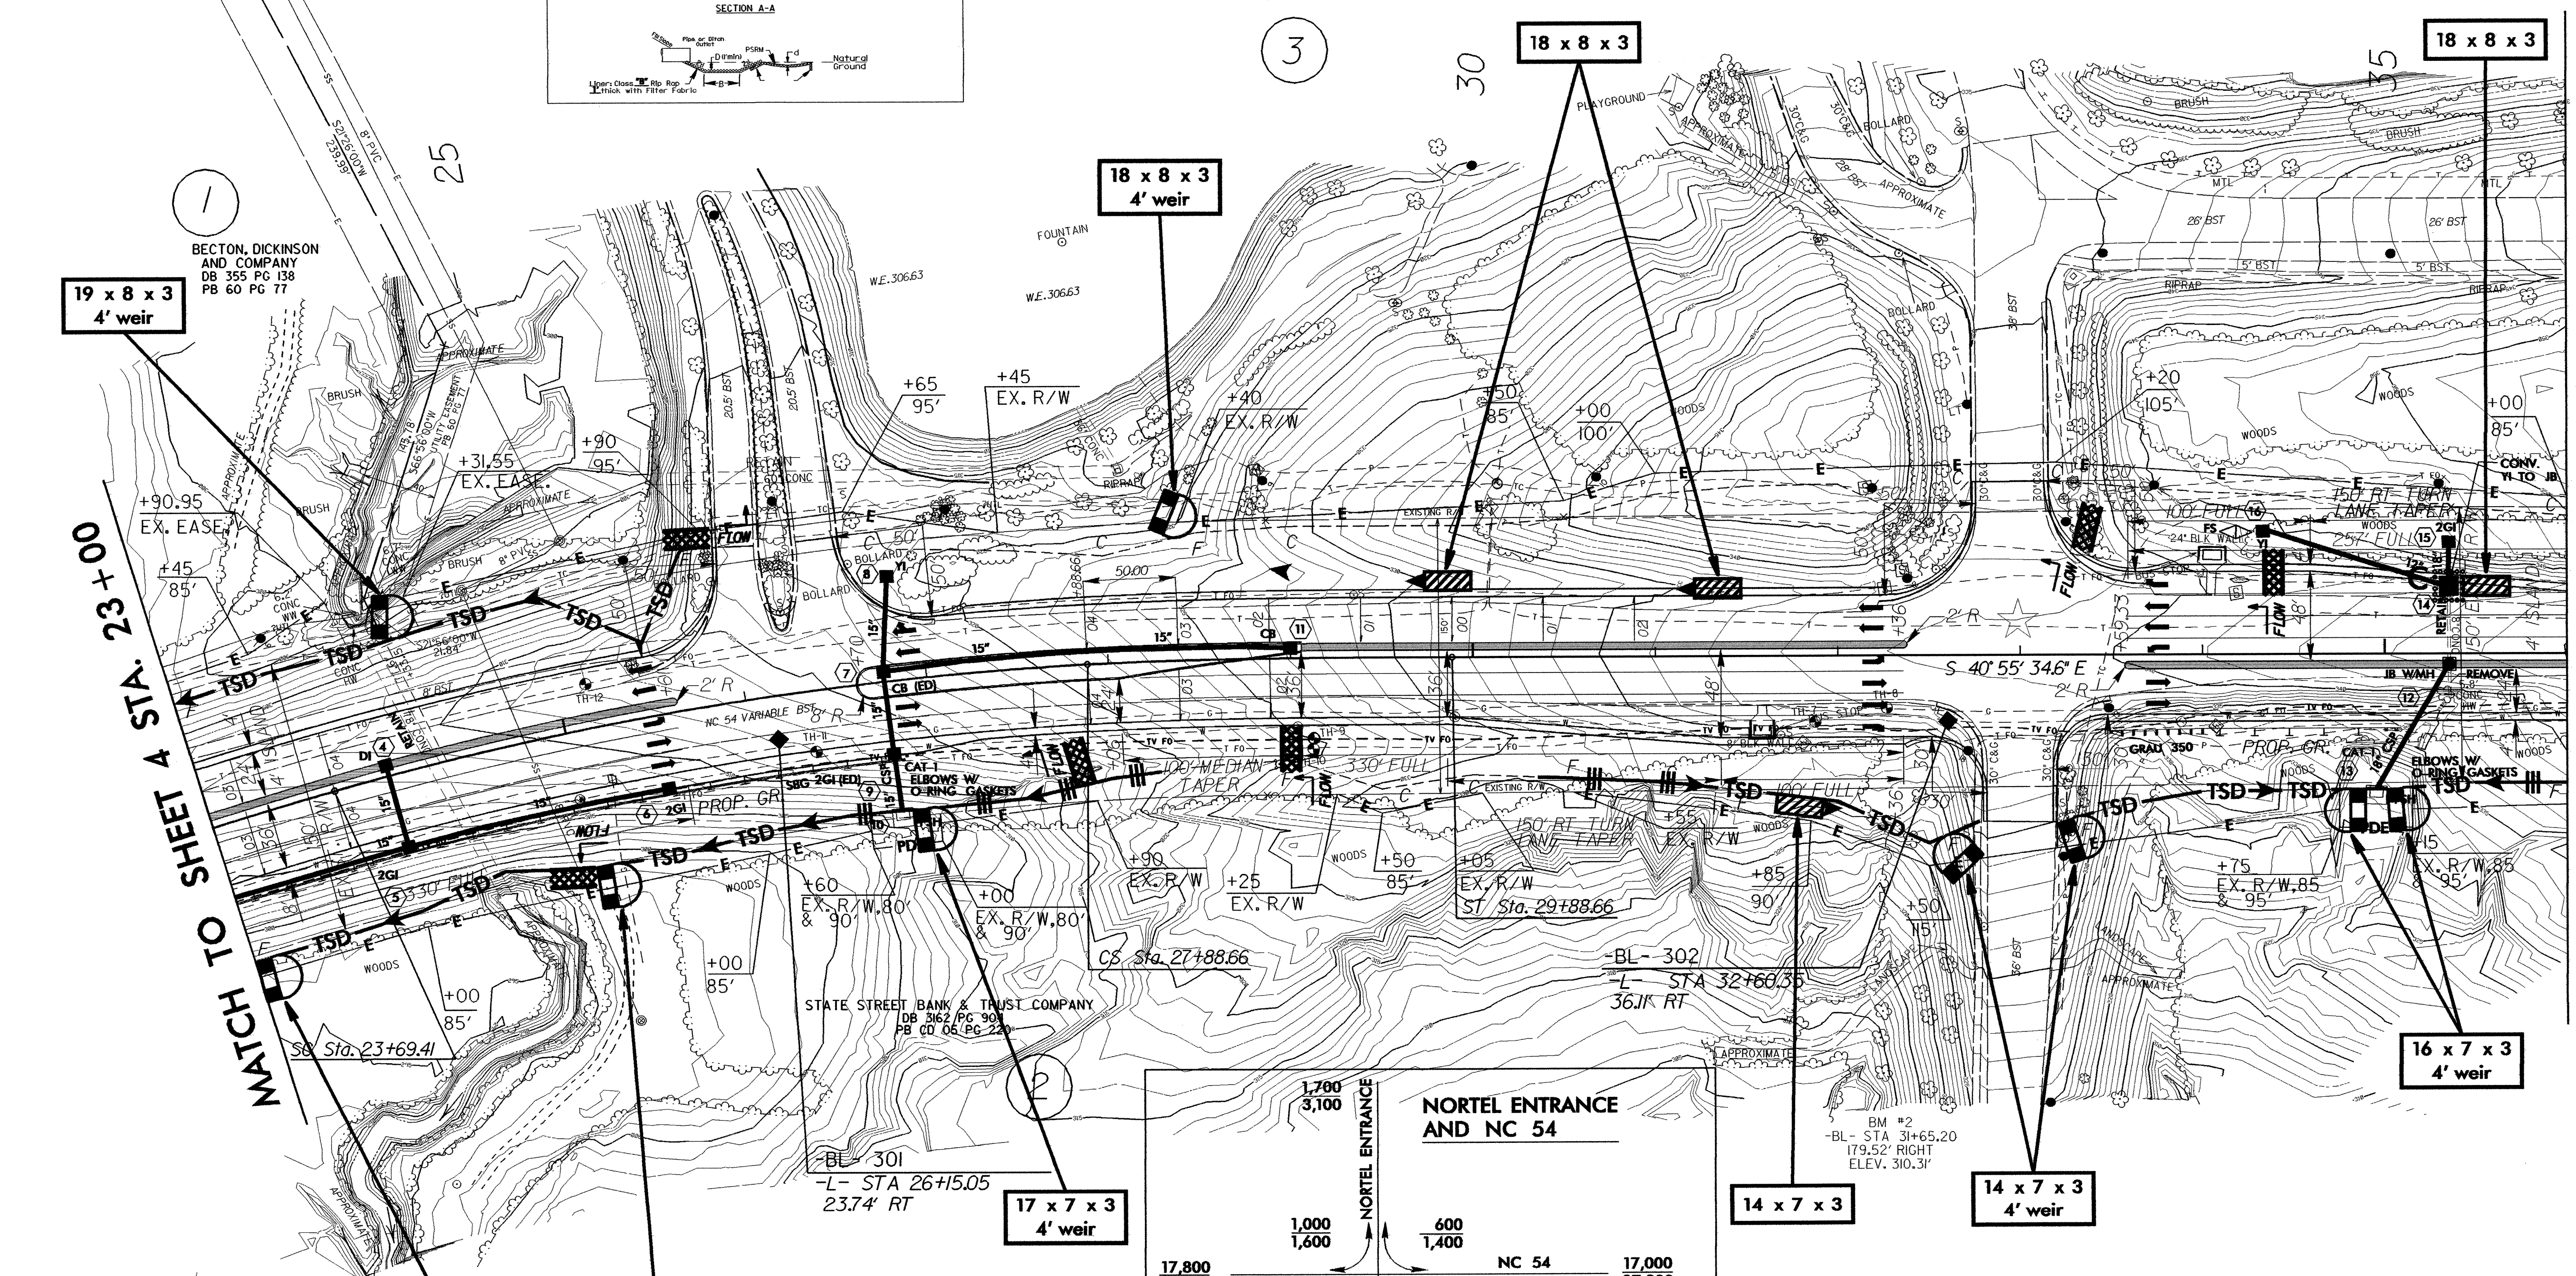

BECTON, DICKINSON  
AND COMPANY  
DB 355 PG 138  
PB 60 PG 77

STATE STREET BANK & TRUST COMPANY  
DB 3162 PG 790  
PB CD 06 PG 220

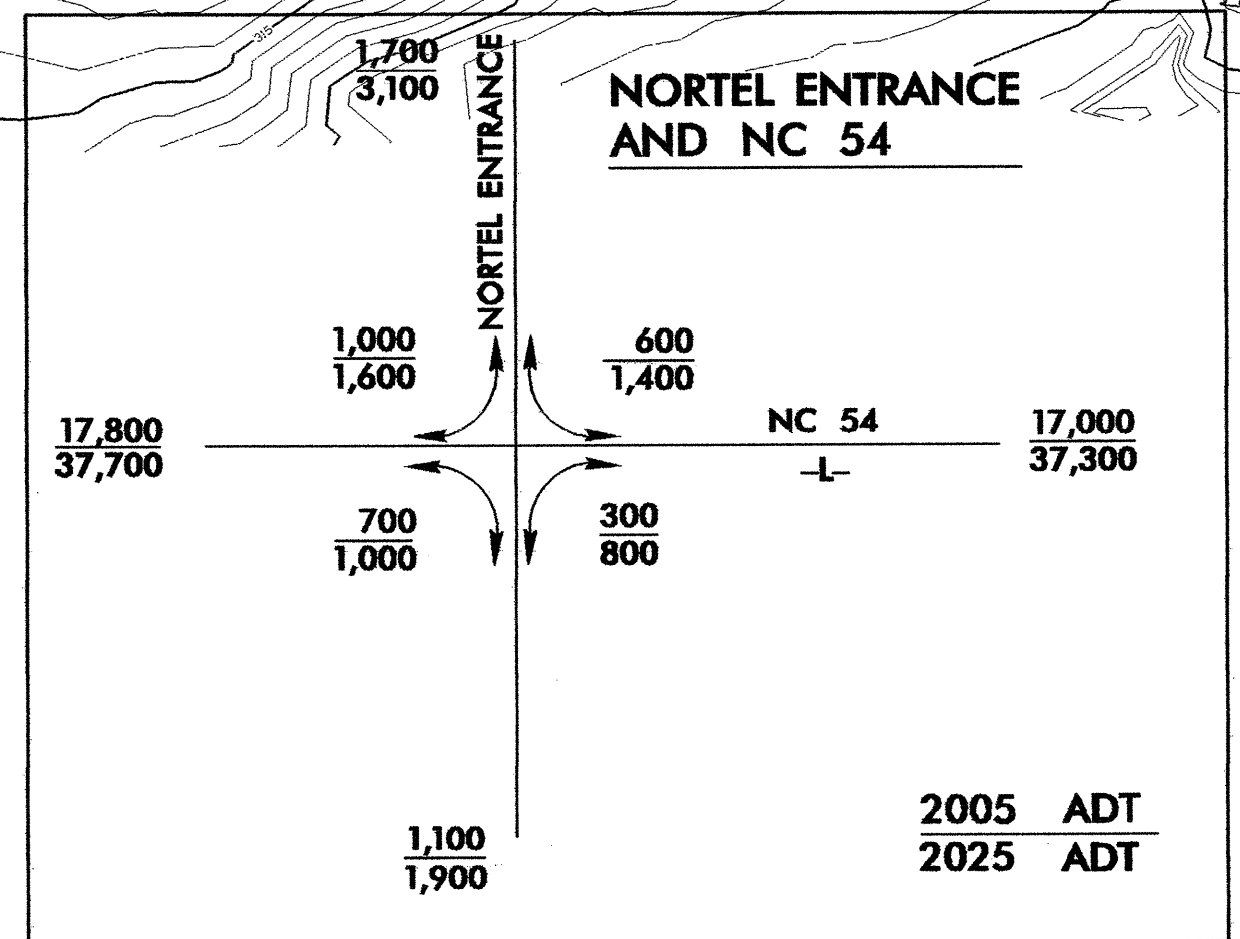

☆ EXIST. SIGNAL  
FOR -L- PROFILE SEE SHEET 8  
PSH: PREFORMED SCOUR HOLE (SEE DETAIL)  
SBG: SHOULDER BERM GUTTER

MATCH TO SHEET 4 STA. 23+00

MATCH TO SHEET 6 STA. 36+00