



SEE SHEET PM-1 FOR PAVEMENT MARKING SCHEDULE .

SEE ROADWAY STANDARD DRAWING NO. 1205.07 FOR PEDESTRIAN CROSSWALKS.

SEE ROADWAY STANDARD DRAWING NO. 1250.01 AND 1251.01 FOR PAVEMENT MARKER SPACING AND RAISED PAVEMENT MARKERS.

STA. 15+90.64 -L- BEGIN STATE PROJECT R-2904  
TIE TO EXISTING

- UA = ↖
- UB = →
- UC = ↑
- UE = ↗

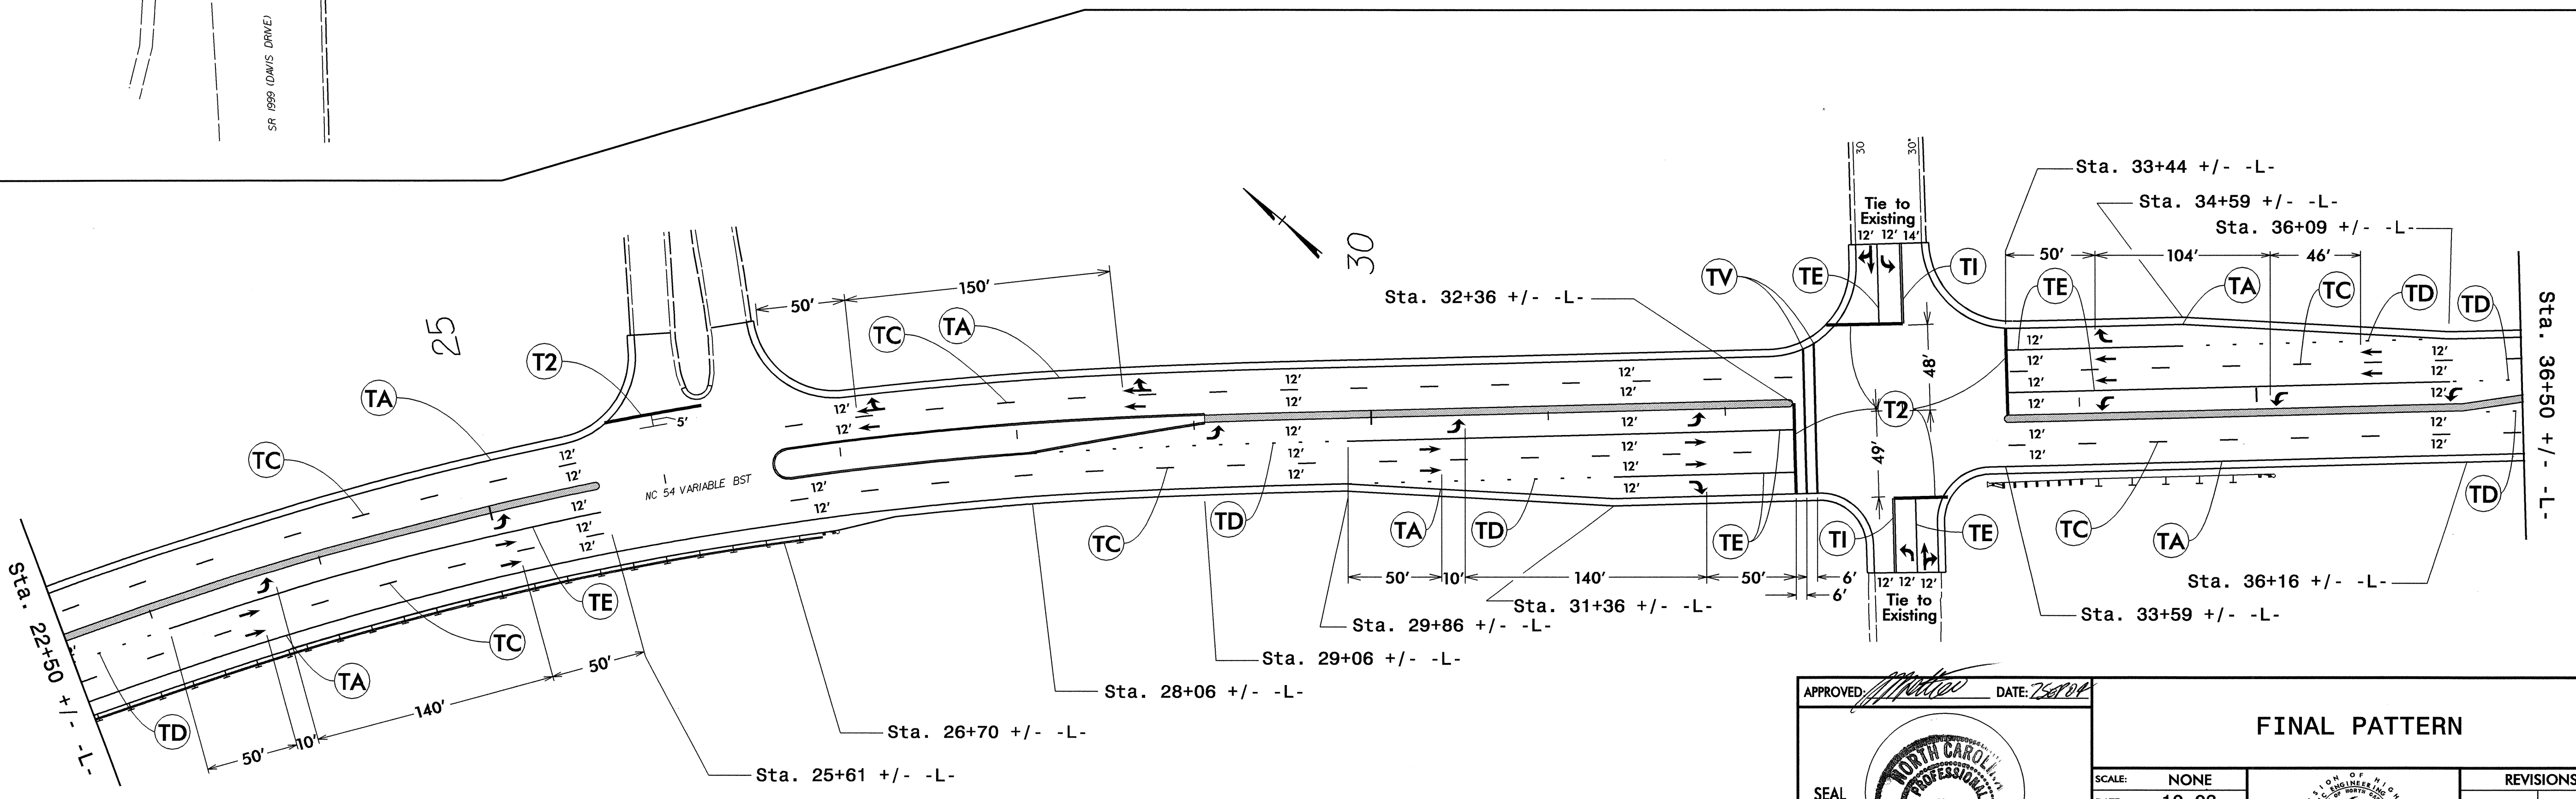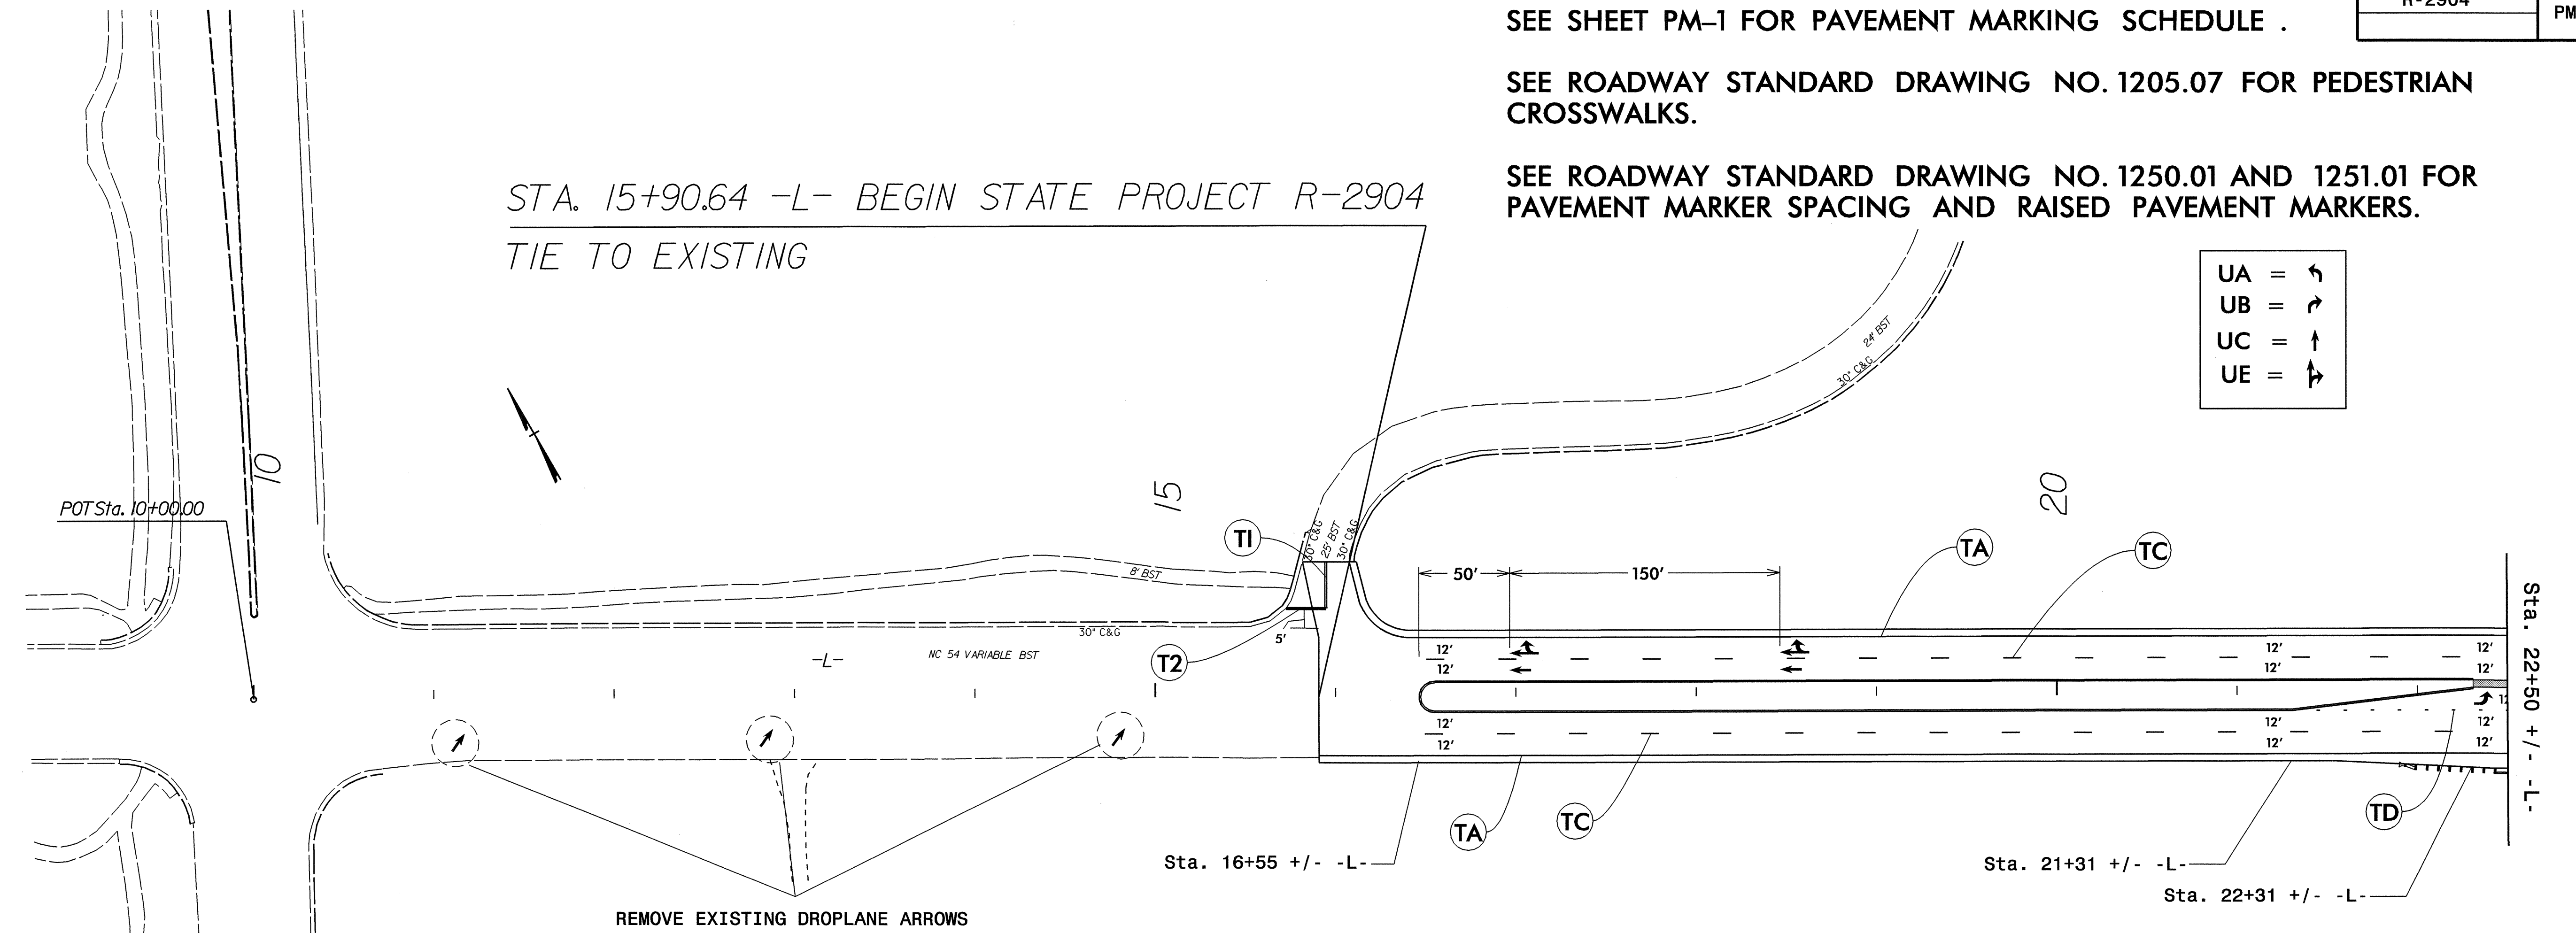

07-SEP-2004 16:44  
 F:\TCP\R2904\_TC\PM2.DGN  
 mmahr.iquez AT TETC095141

APPROVED: *[Signature]* DATE: 10-03



<b>FINAL PATTERN</b>		REVISIONS	
SCALE:	NONE		
DATE:	10-03		
DWG. BY:	KAK		
DESIGN BY:	KAK		
REVIEWED BY:	JWG		