
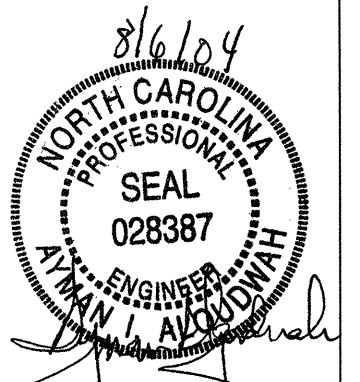


8/17/99  
06-AUG-2004 14:47  
d:\users\jgiers\sign1\TIP\_P\Projects\2904\Proposed Plans\2904sign12prop.psh  
davies

T.I.P. NO. <b>R-2904</b>	SHEET NO. <b>SIGN-12</b>
	

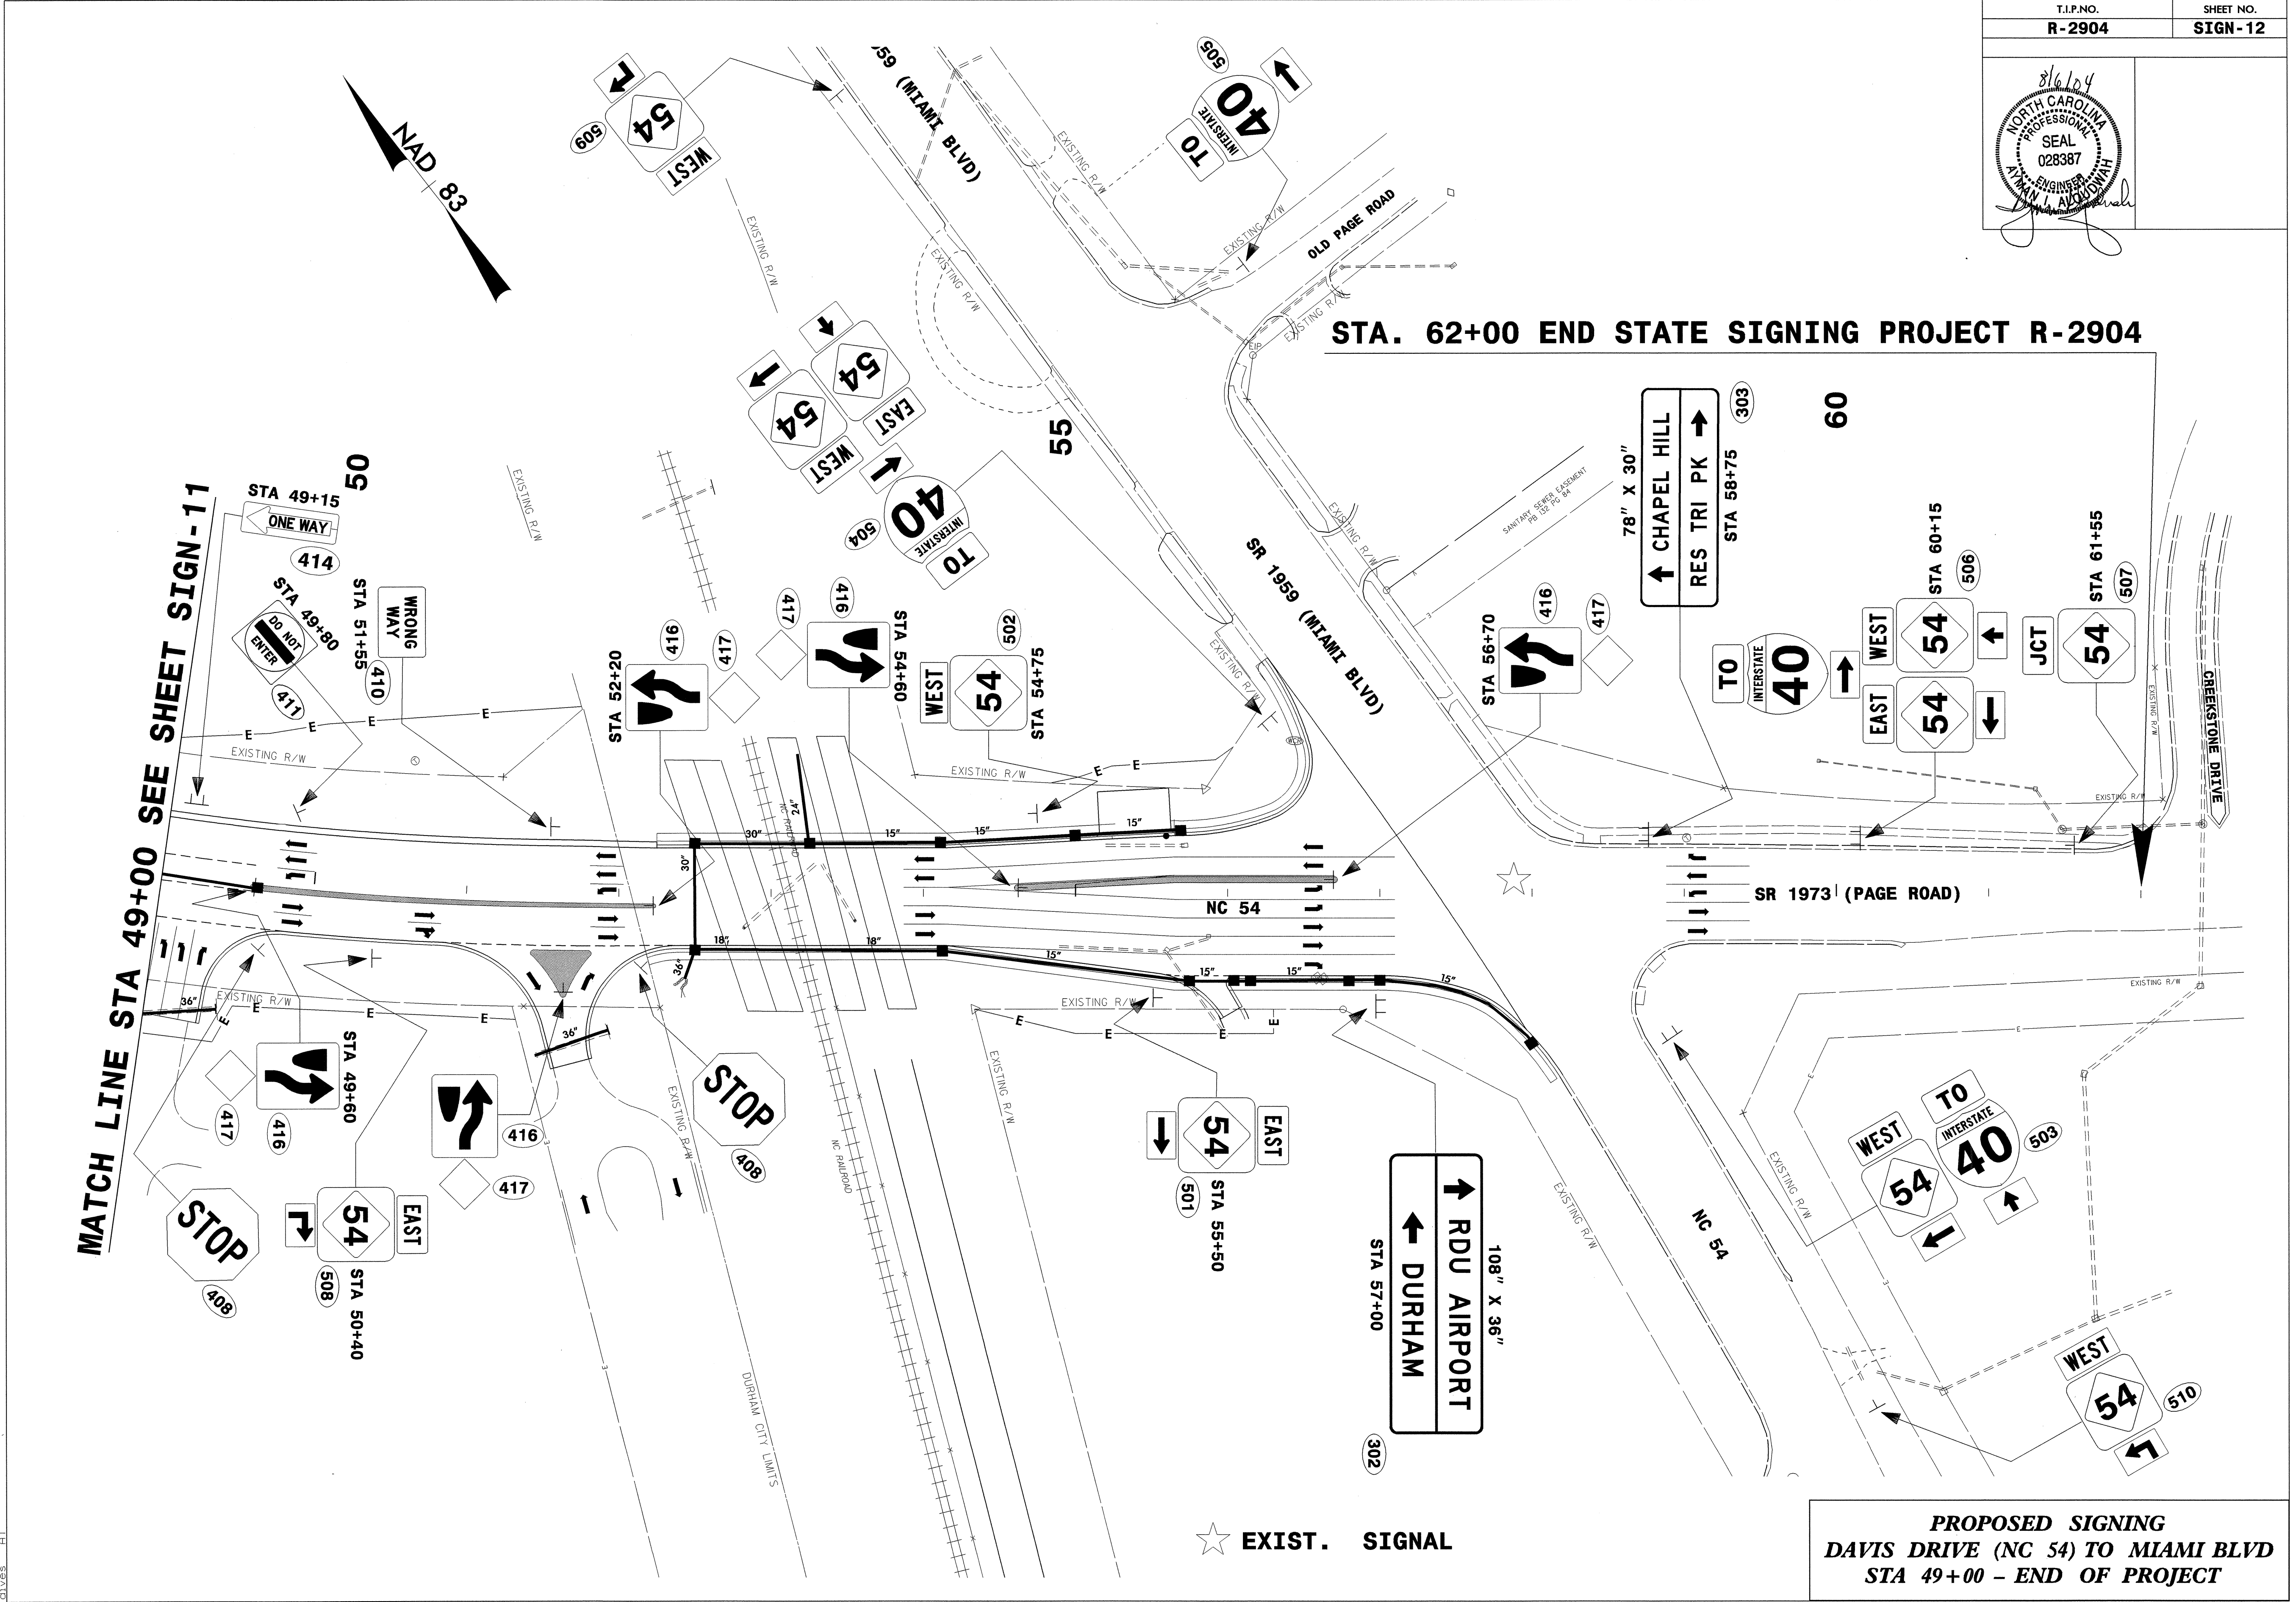

**STA. 62+00 END STATE SIGNING PROJECT R-2904**

**MATCH LINE STA 49+00 SEE SHEET SIGN-11**

**PROPOSED SIGNING  
DAVIES DRIVE (NC 54) TO MIAMI BLVD  
STA 49+00 - END OF PROJECT**

★ **EXIST. SIGNAL**