


06-AUG-2004 14:46
d:\users\veers\sign1\TIP_Proposed Plans v.2904\sign1\prop-opsh
8/17/99

MATCH LINE STA 36+00 SEE SHEET SIGN-10

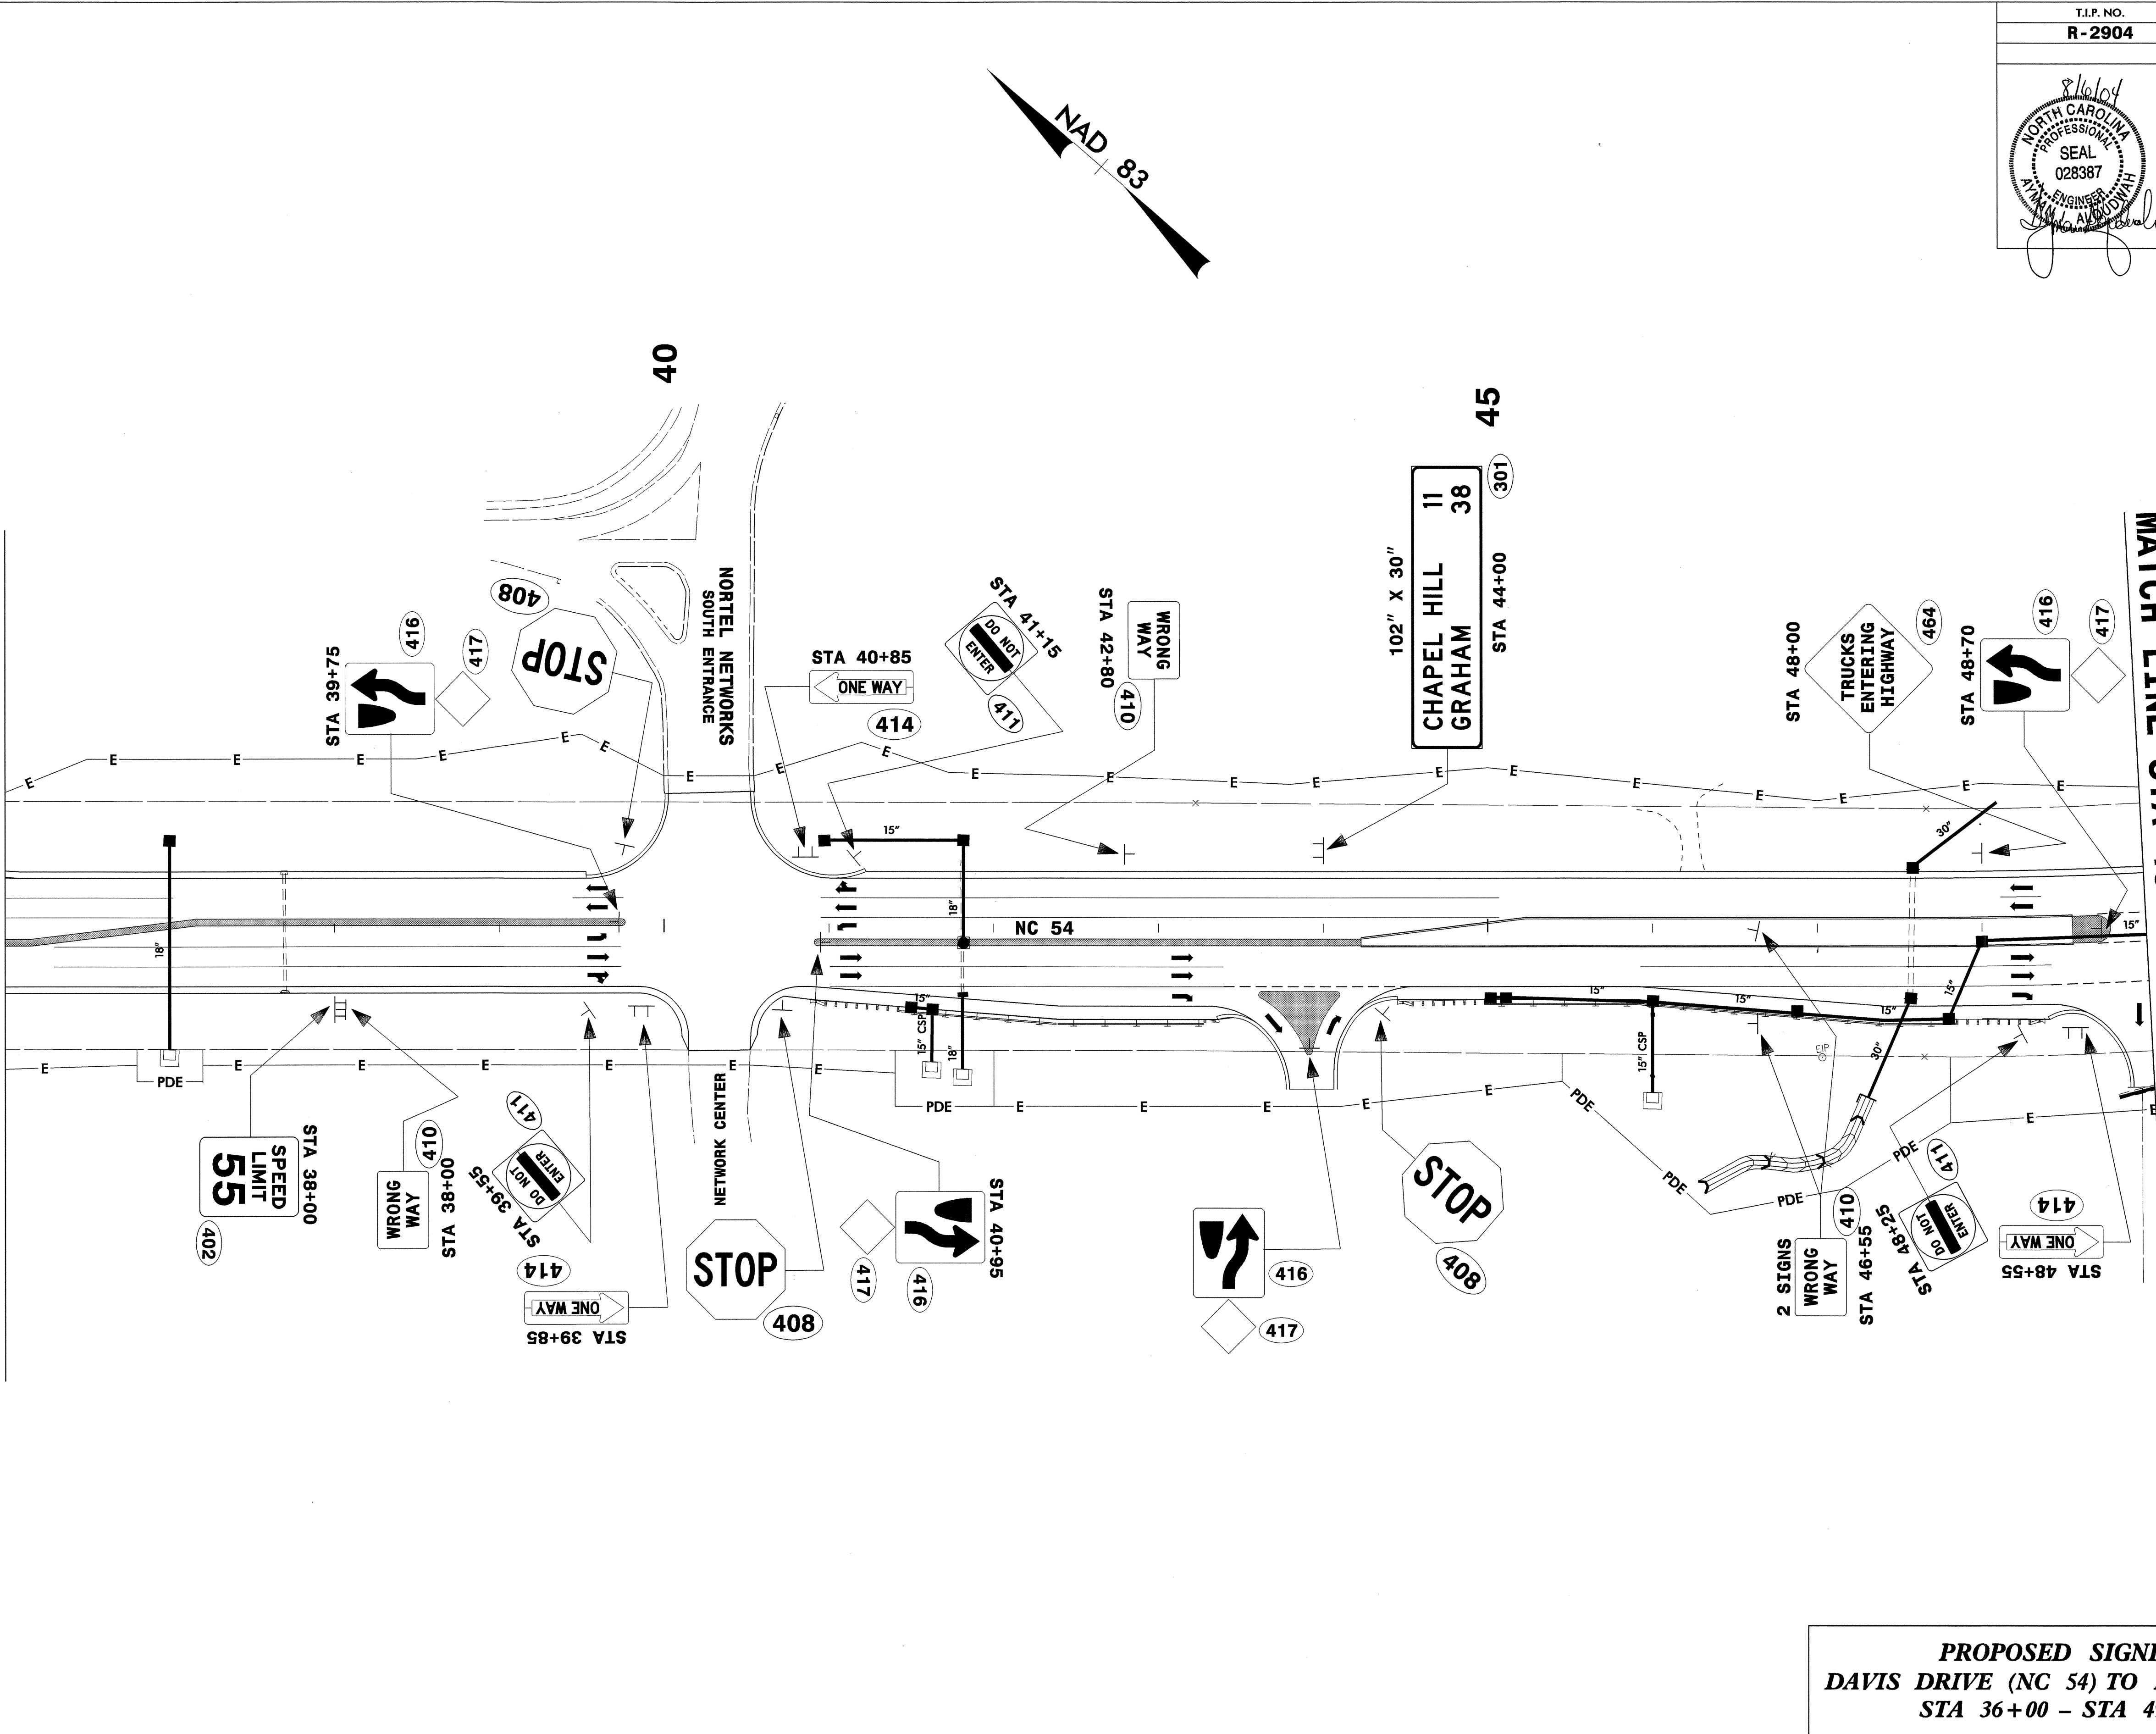

MATCH LINE STA 49+00 SEE SHEET SIGN-12

T.I.P. NO. R-2904	SHEET NO. SIGN-11
-----------------------------	-----------------------------

8/16/04
NORTH CAROLINA
PROFESSIONAL
SEAL
028387
VEERS
ENGINEER
W. ALLEN
DAVIS

PROPOSED SIGNING
DAVIS DRIVE (NC 54) TO MIAMI BLVD
STA 36+00 - STA 49+00