
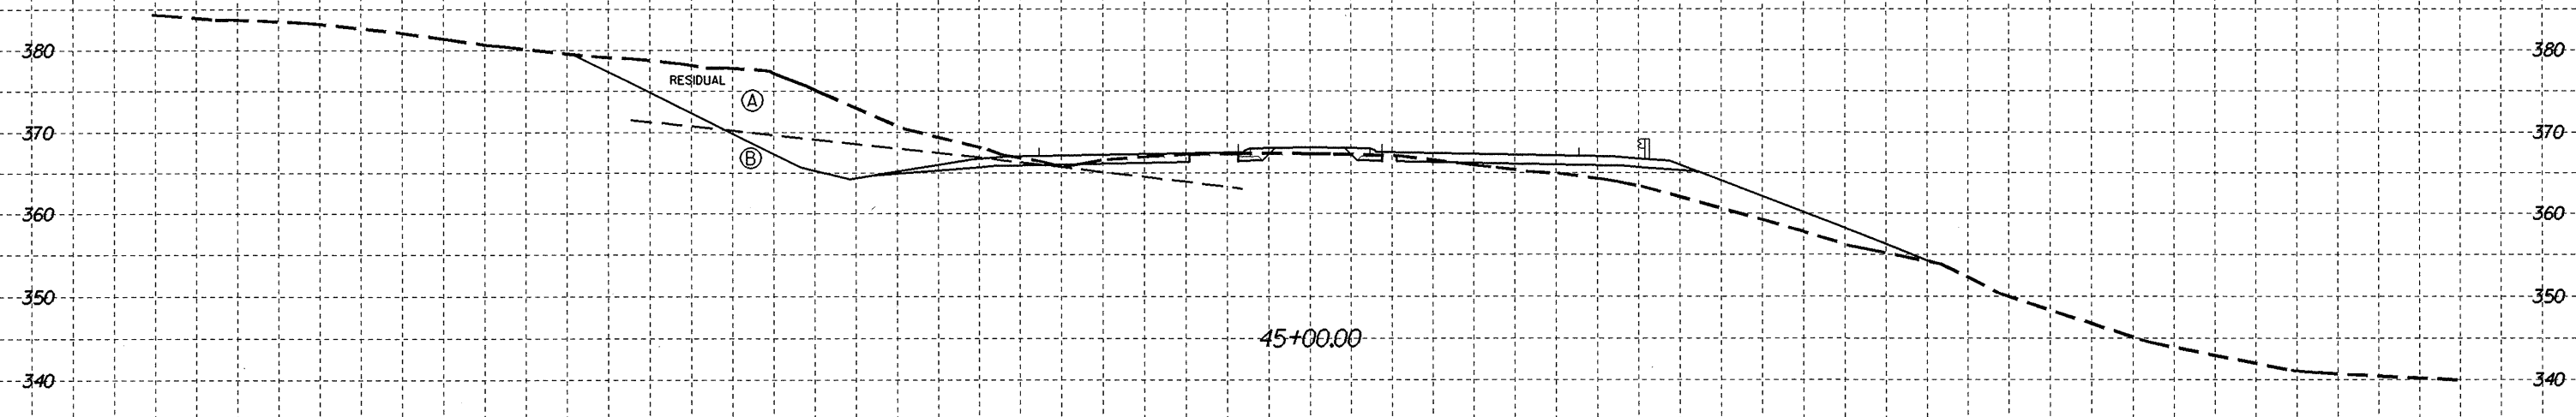


150 140 130 120 110 100 90 80 70 60 50 40 30 20 10 0 10 20 30 40 50 60 70 80 90 100 110 120 130 140 150

**LEGEND:**  
 A: RESIDUAL, RED-BROWN, ORANGE-RED, AND ORANGE-BROWN, SOFT TO HARD, SLIGHTLY TO MODERATELY PLASTIC, MOIST, SANDY CLAY  
 B: WEATHERED ROCK (MUDSTONE, SANDSTONE, AND CONGLOMERATE)

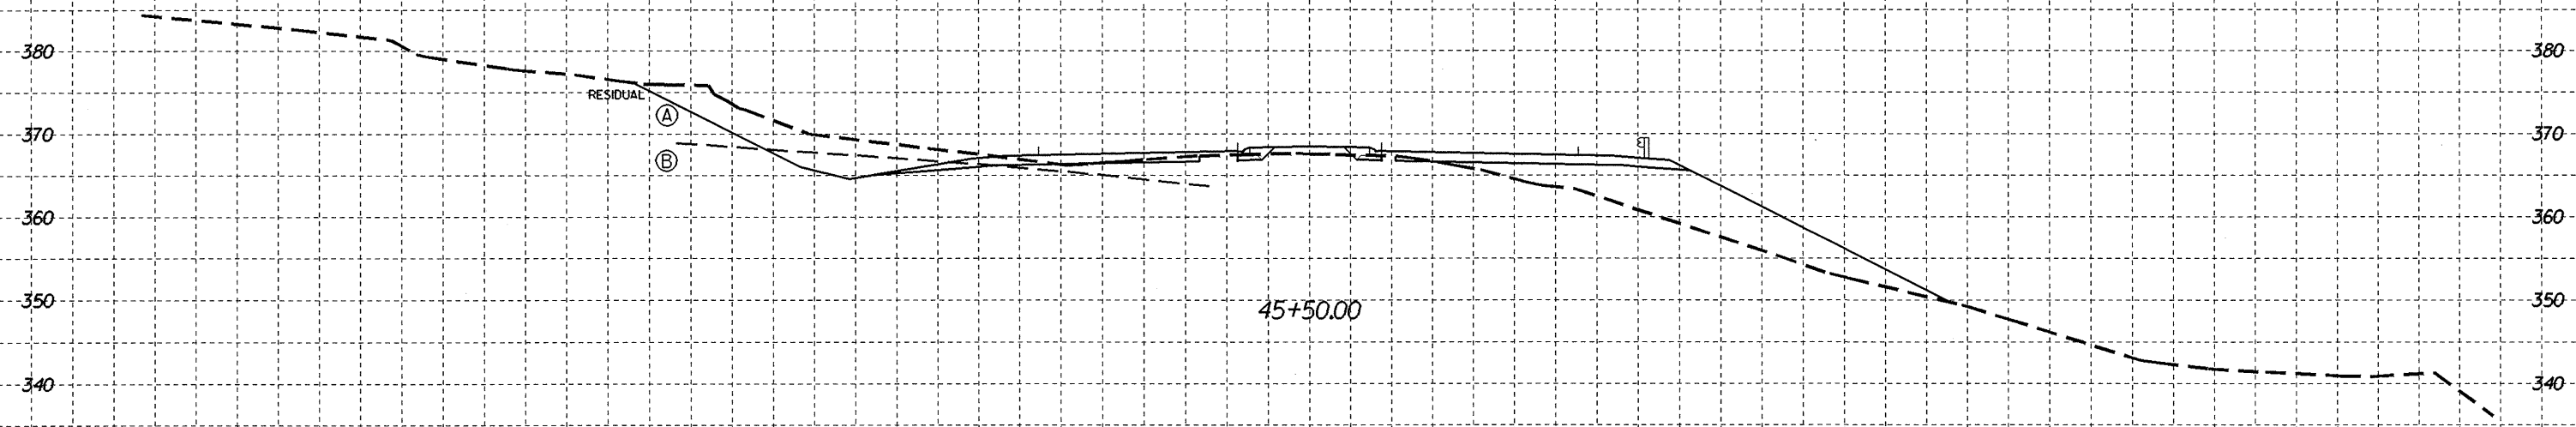

150 140 130 120 110 100 90 80 70 60 50 40 30 20 10 0 10 20 30 40 50 60 70 80 90 100 110 120 130 140 150