



5/28/99

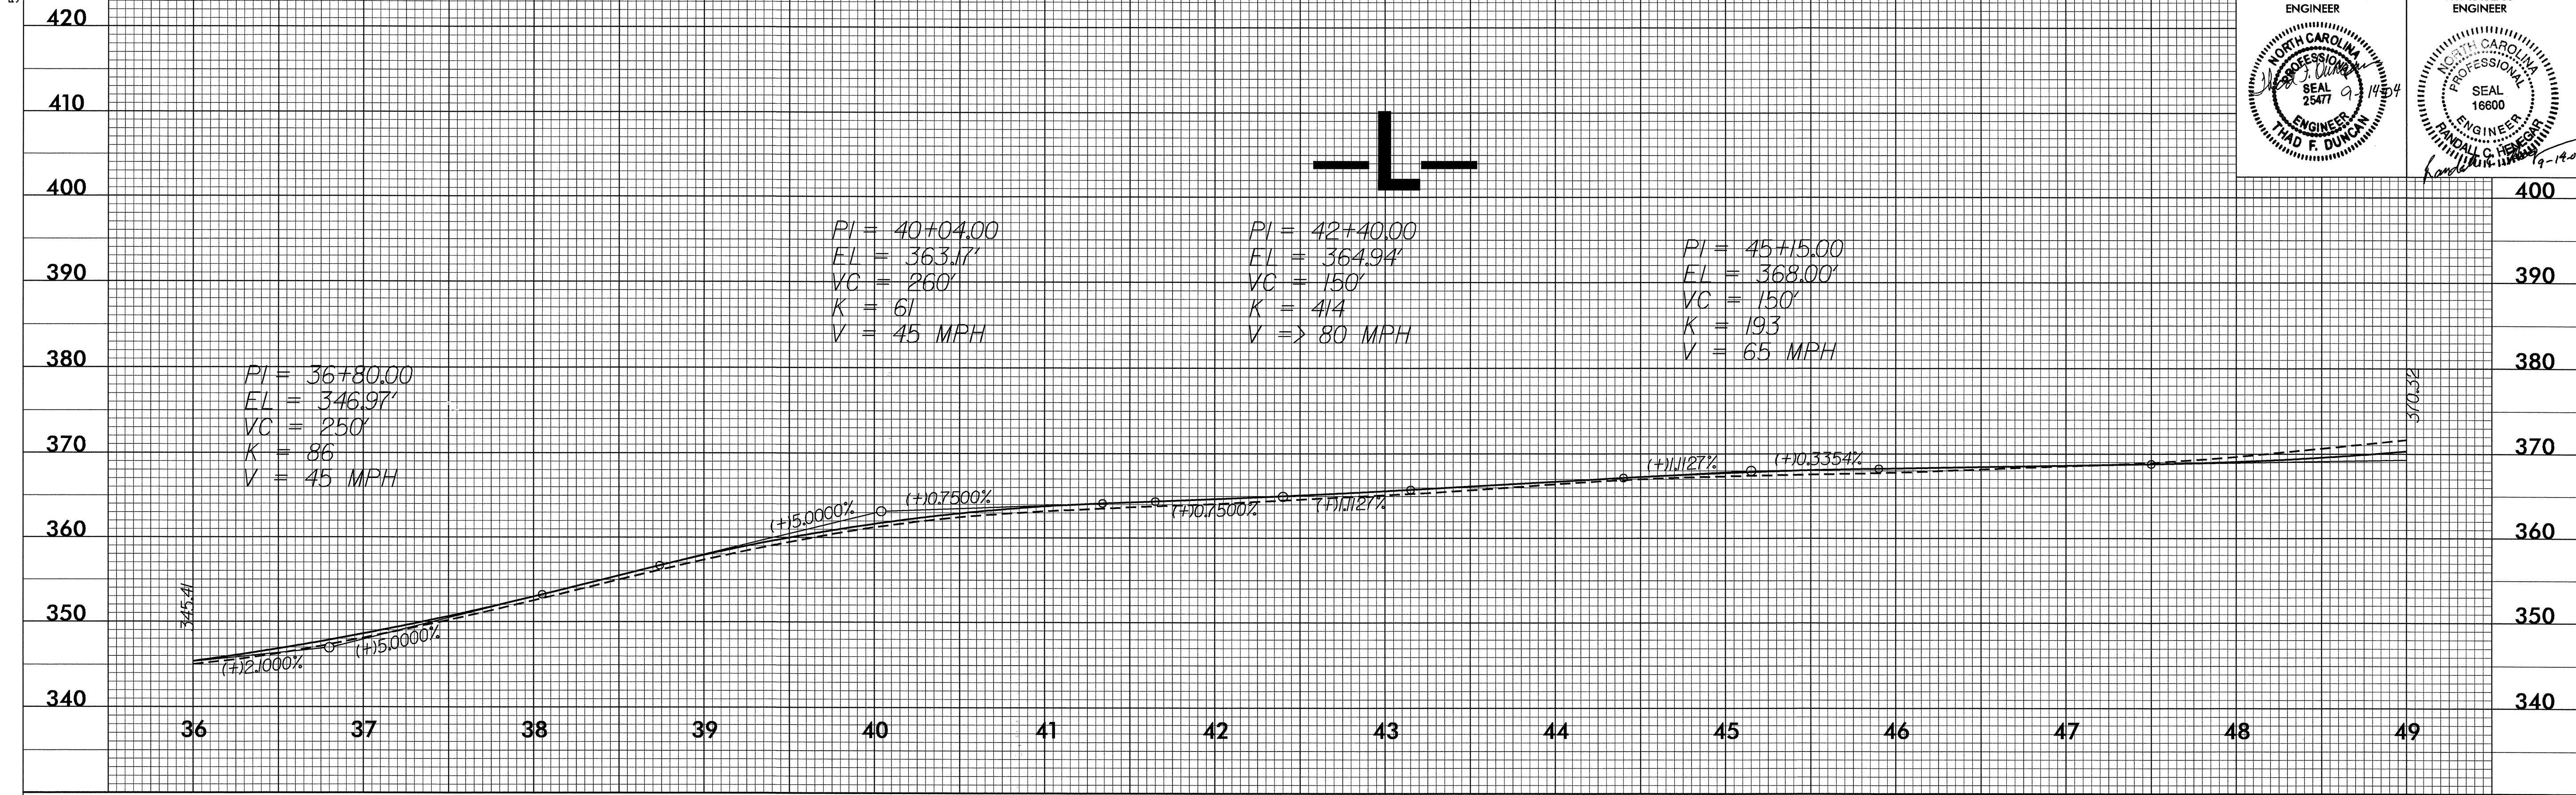

PROJECT REFERENCE NO. R-2904	SHEET NO. 9
ROADWAY DESIGN ENGINEER TAD F. DUNCAN	HYDRAULICS ENGINEER RANDALL C. HENNING

36+00 49+00

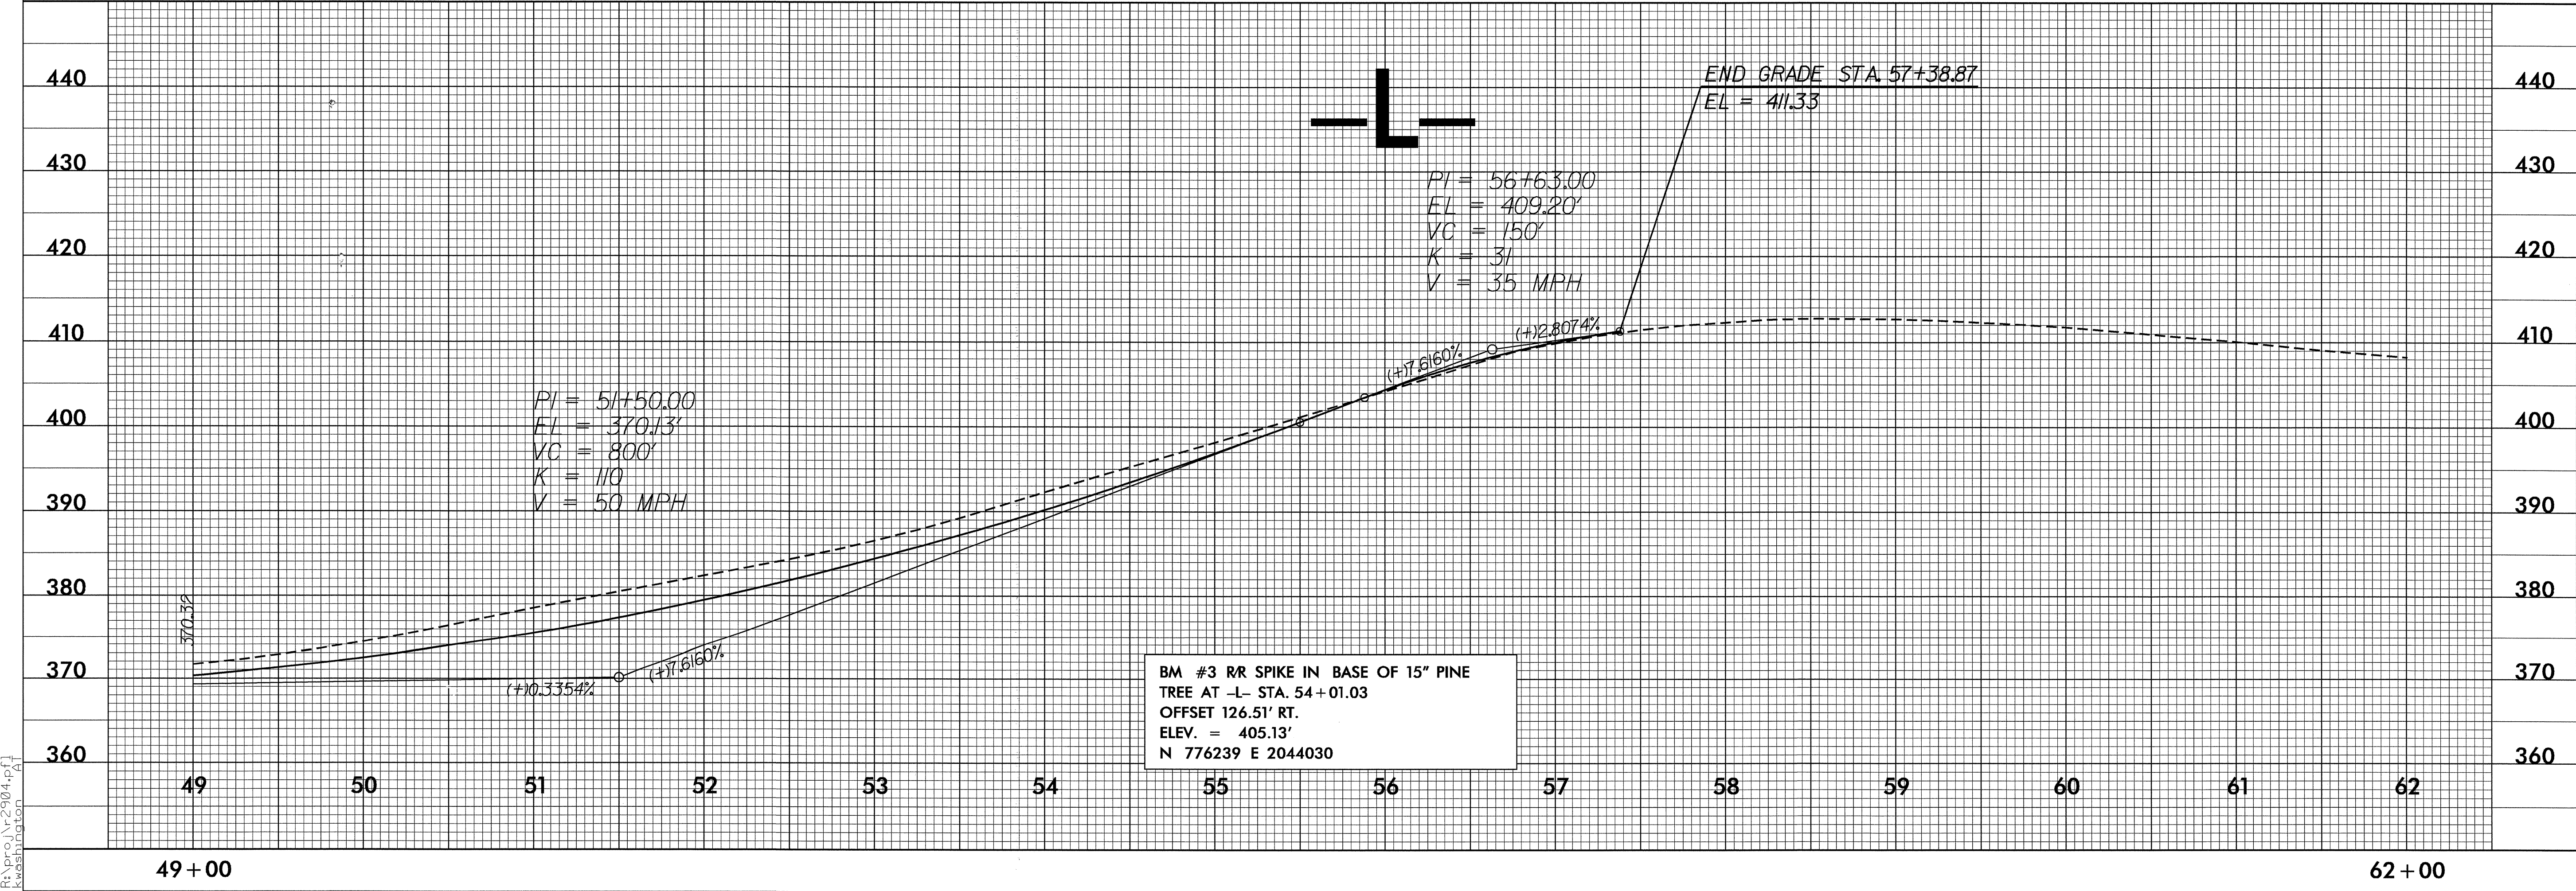

49+00 62+00

10-AUG-2004 15:59
R:\proj\2904\p1\kwashton - A1