
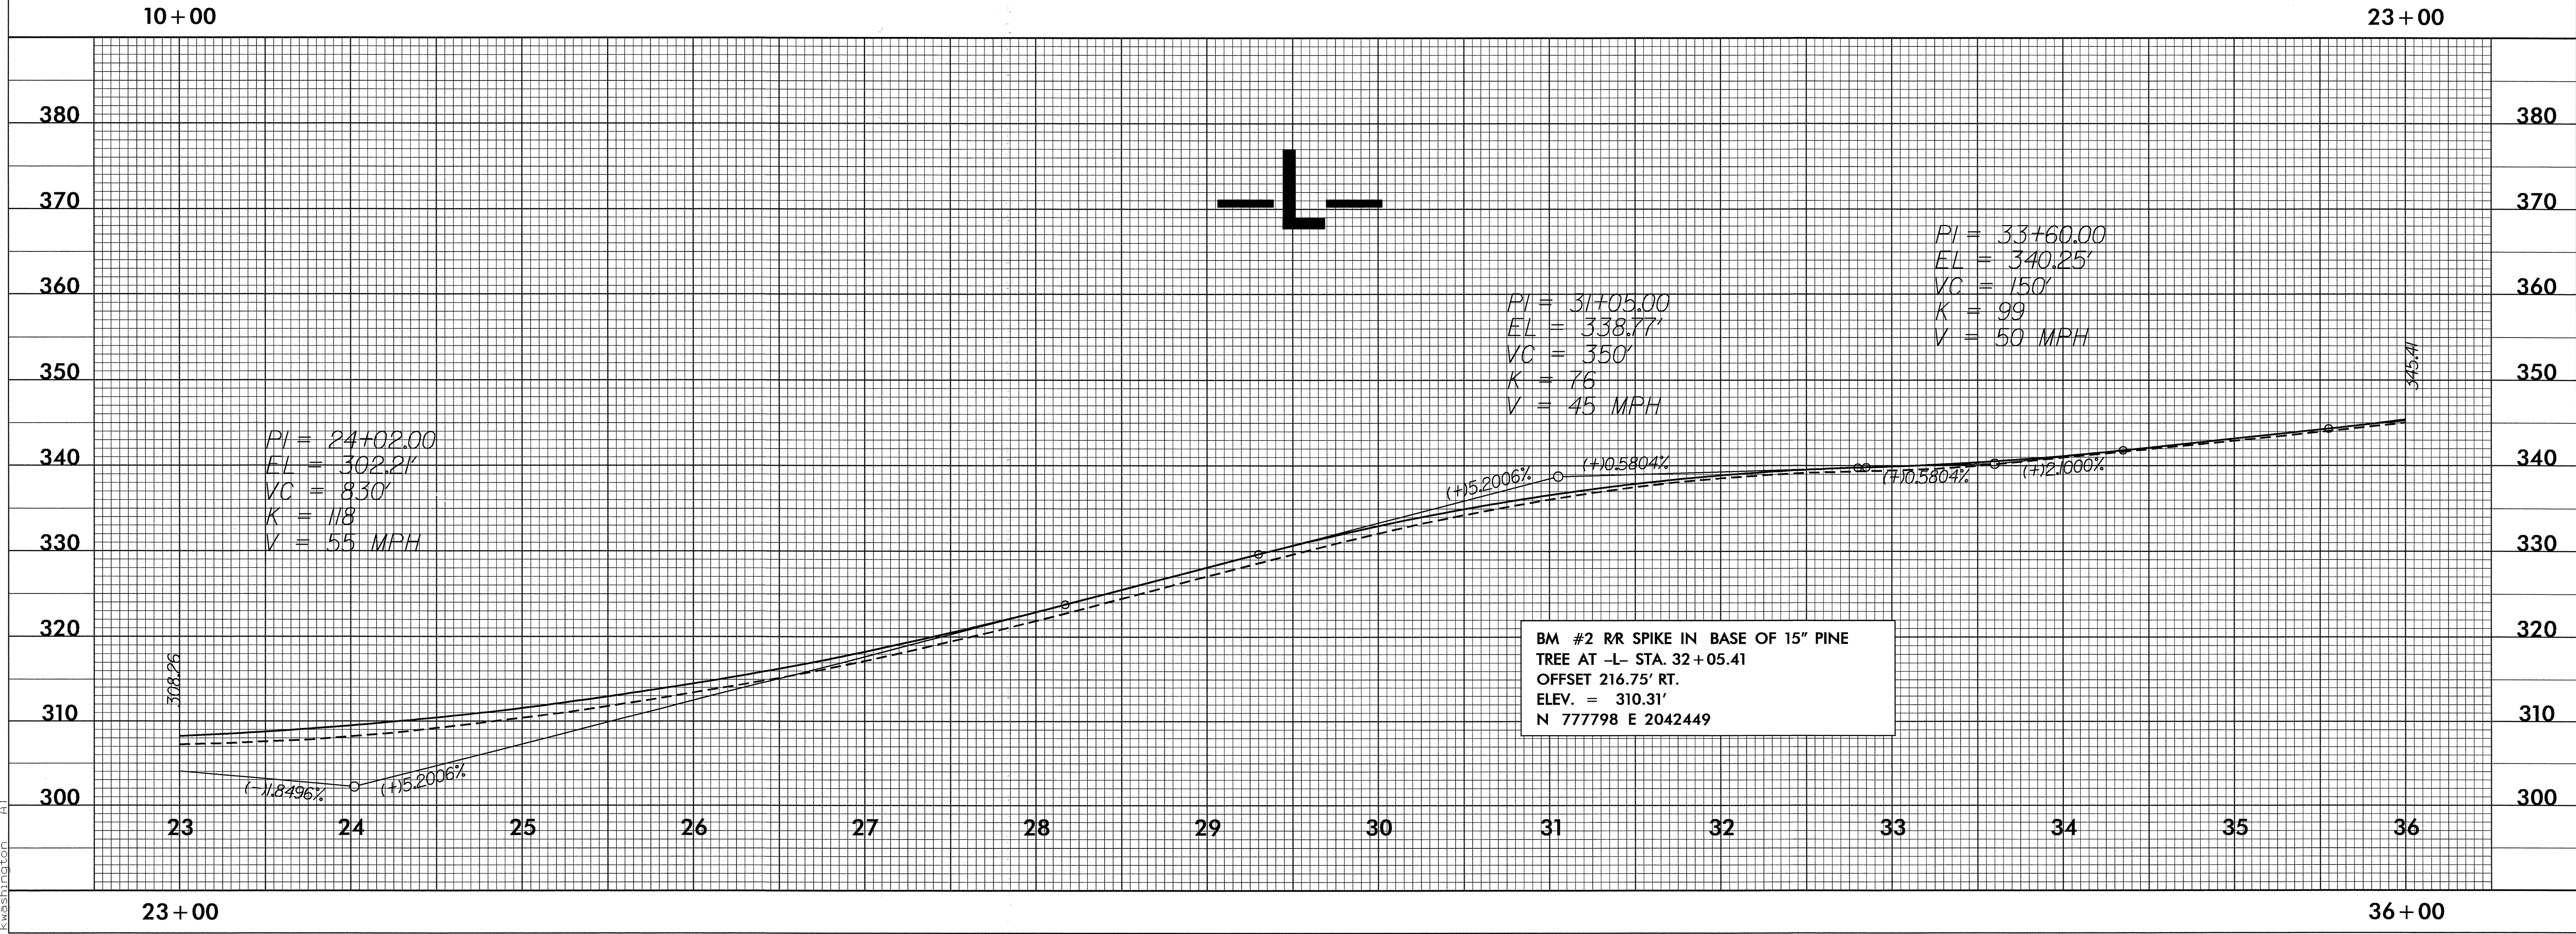


5/28/99

PROJECT REFERENCE NO. R-2904	SHEET NO. 8
ROADWAY DESIGN ENGINEER THAD F. DUNCAN	HYDRAULICS ENGINEER RANDALL C. HENNING

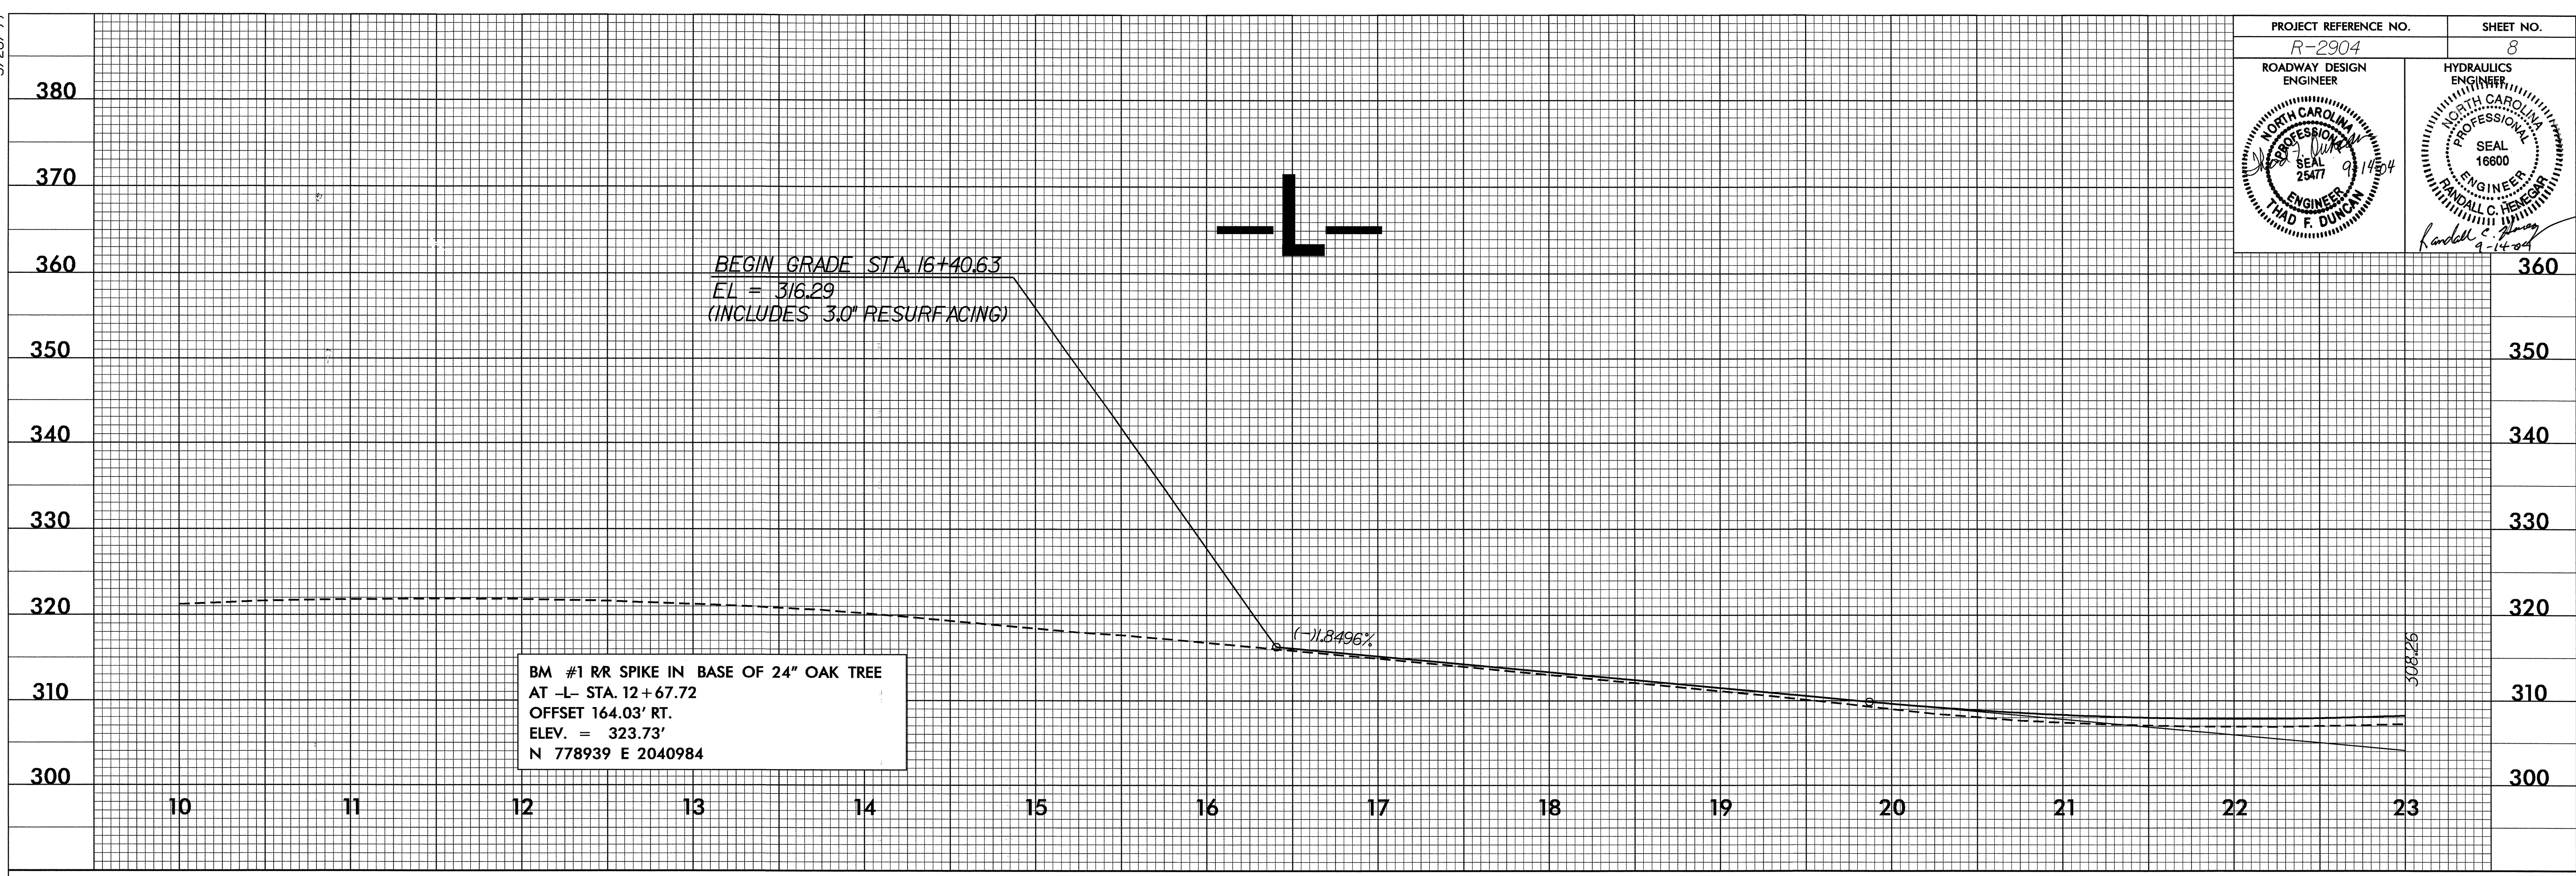

10-AUG-2004 16:00  
R:\proj\Ar-2904\pf1  
kwasington - A