





-L-  
 PIs Sta 48+33.92  
 Fs = 3'00' 56.0"  
 Ls = 200.00  
 LT = 133.35  
 ST = 66.68

FOR -L- PROFILE SEE SHEET 9  
 PSH: PREFORMED SCOUR HOLE (SEE DETAIL)  
 SBG: SHOULDER BERM GUTTER

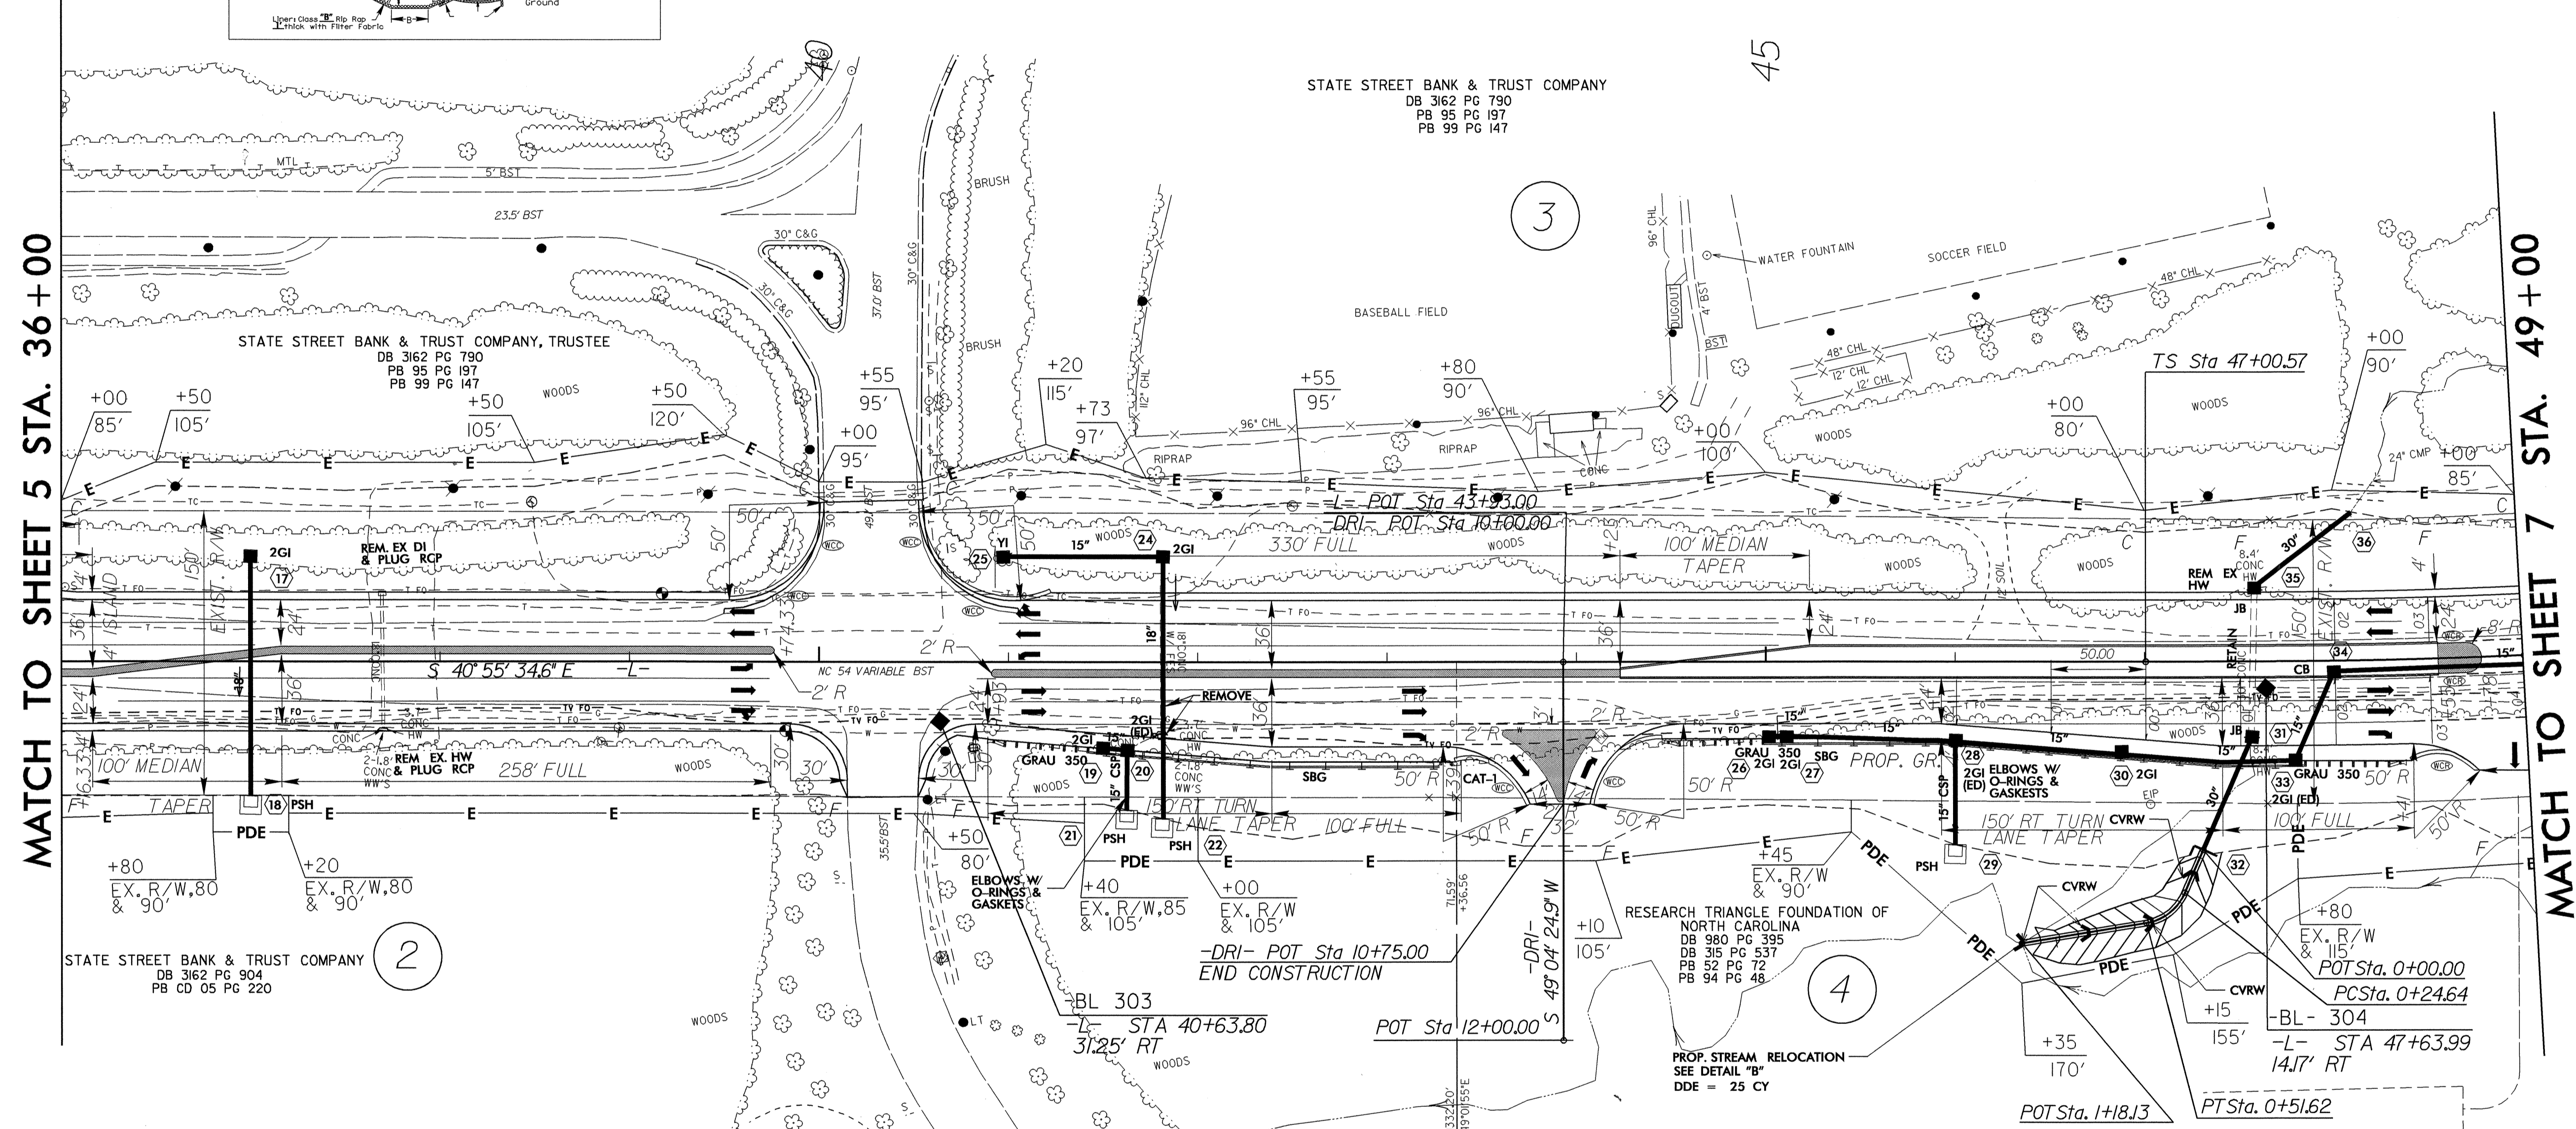

MATCH TO SHEET 5 STA. 36+00

MATCH TO SHEET 7 STA. 49+00

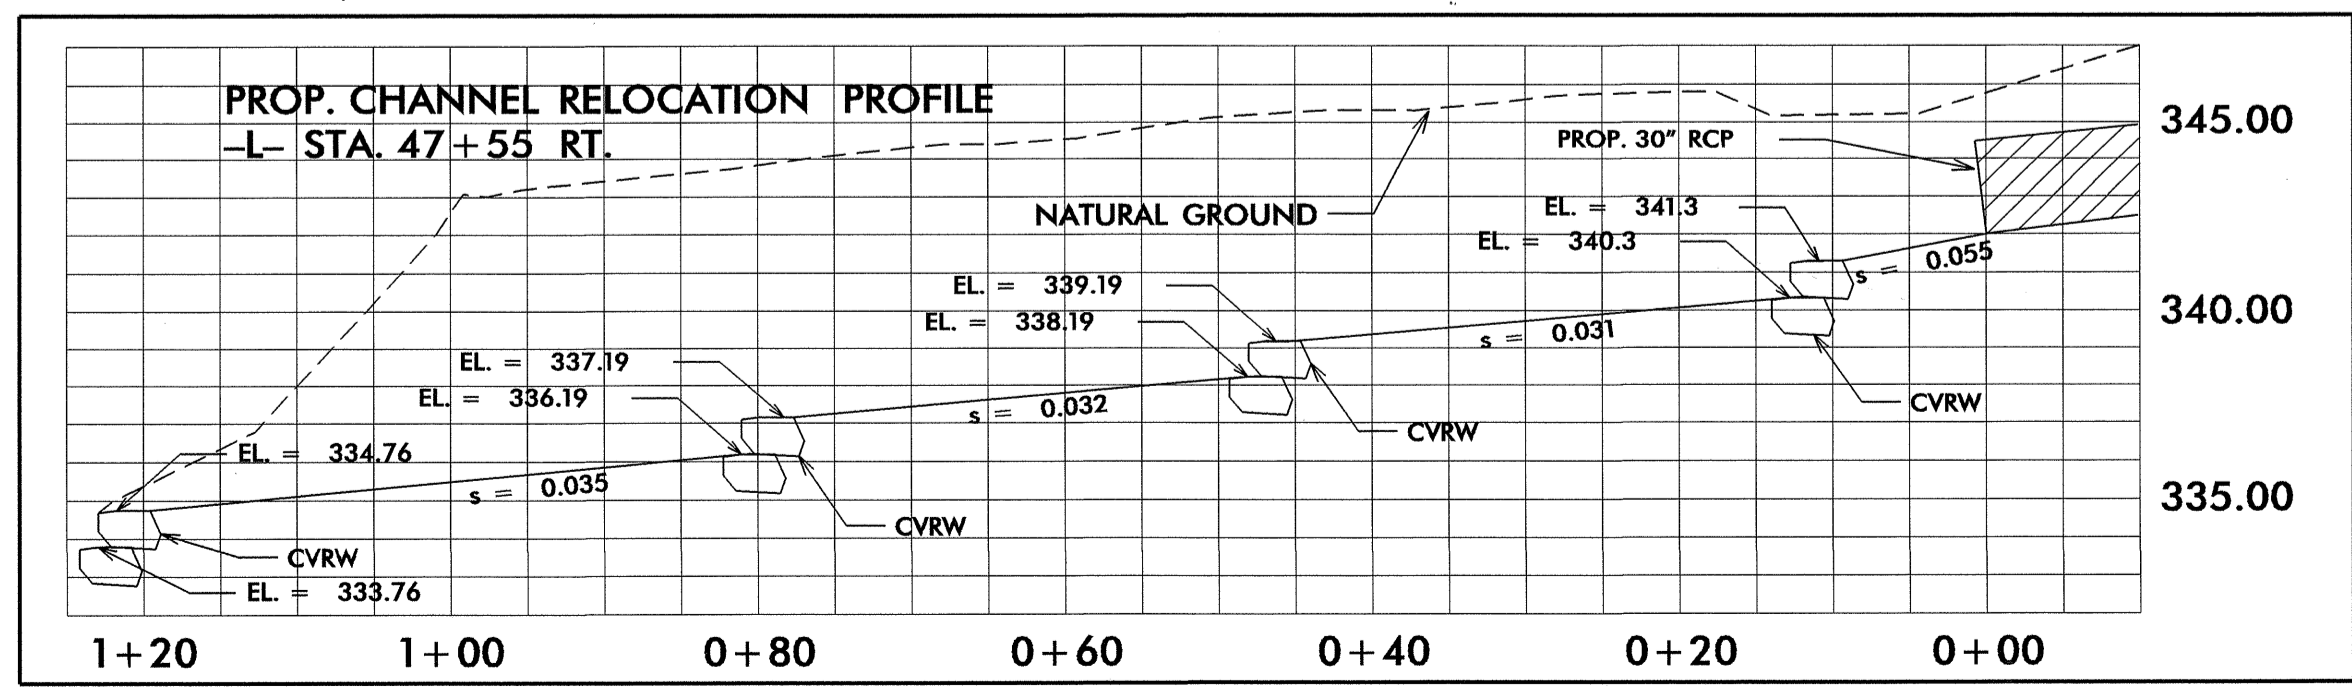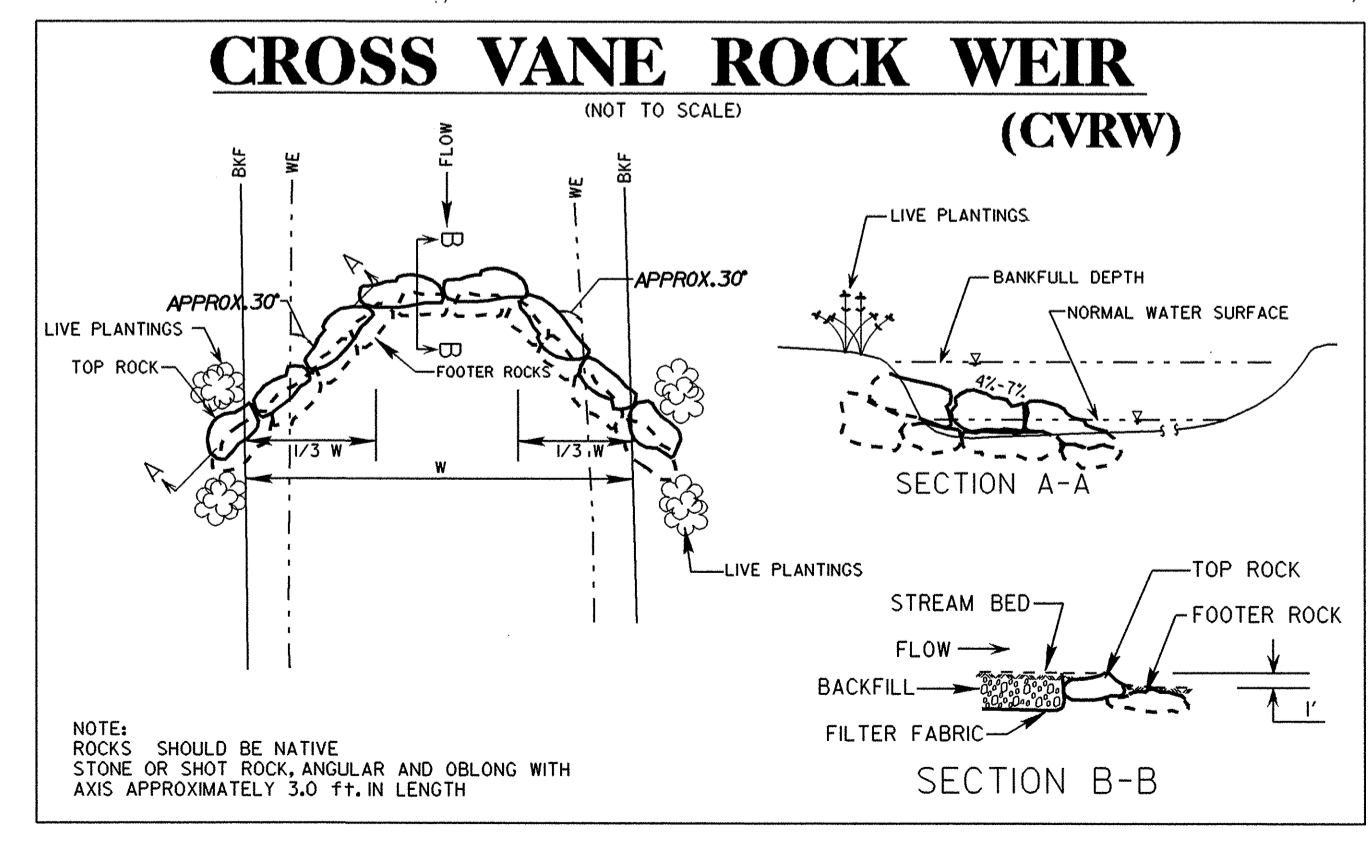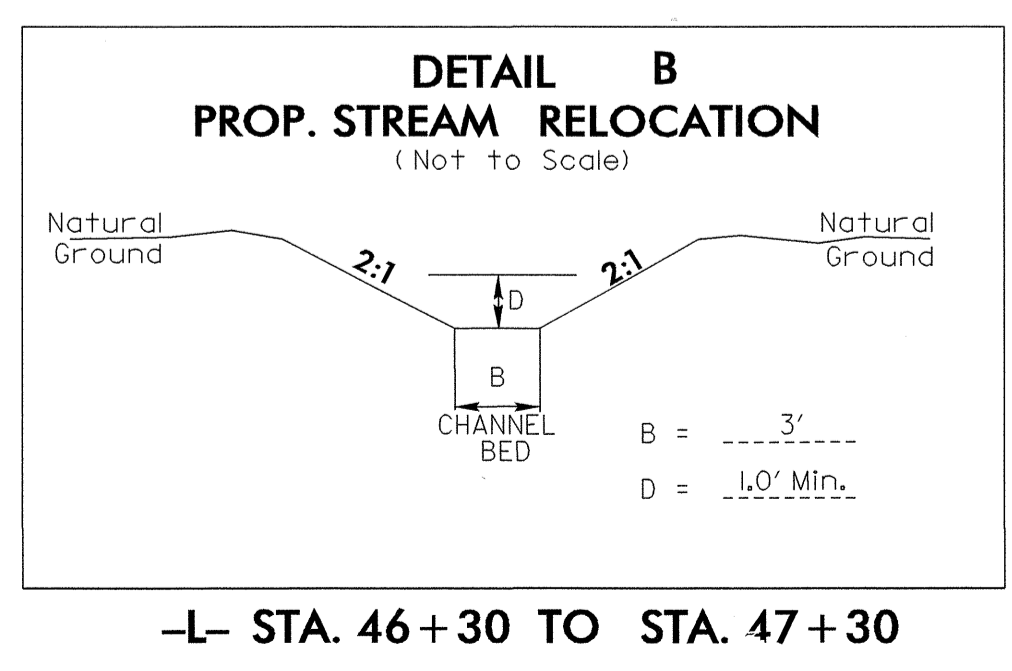

REVISIONS

8/17/99

10-AUG-2004 16:32  
 E:\proj\12-2904\106-psh  
 T.E. Duncan