


-L-
Pls Sta 23+02.76
Fs = 3' 00" 56.0'
Ls = 200.00
LT = 133.35
ST = 66.68



STA 16+40.63 -L- BEGIN STATE PROJECT R-2904

STA 16+07.65 -L- BEGIN CONST.

MATCH TO SHEET 5 STA. 23+00

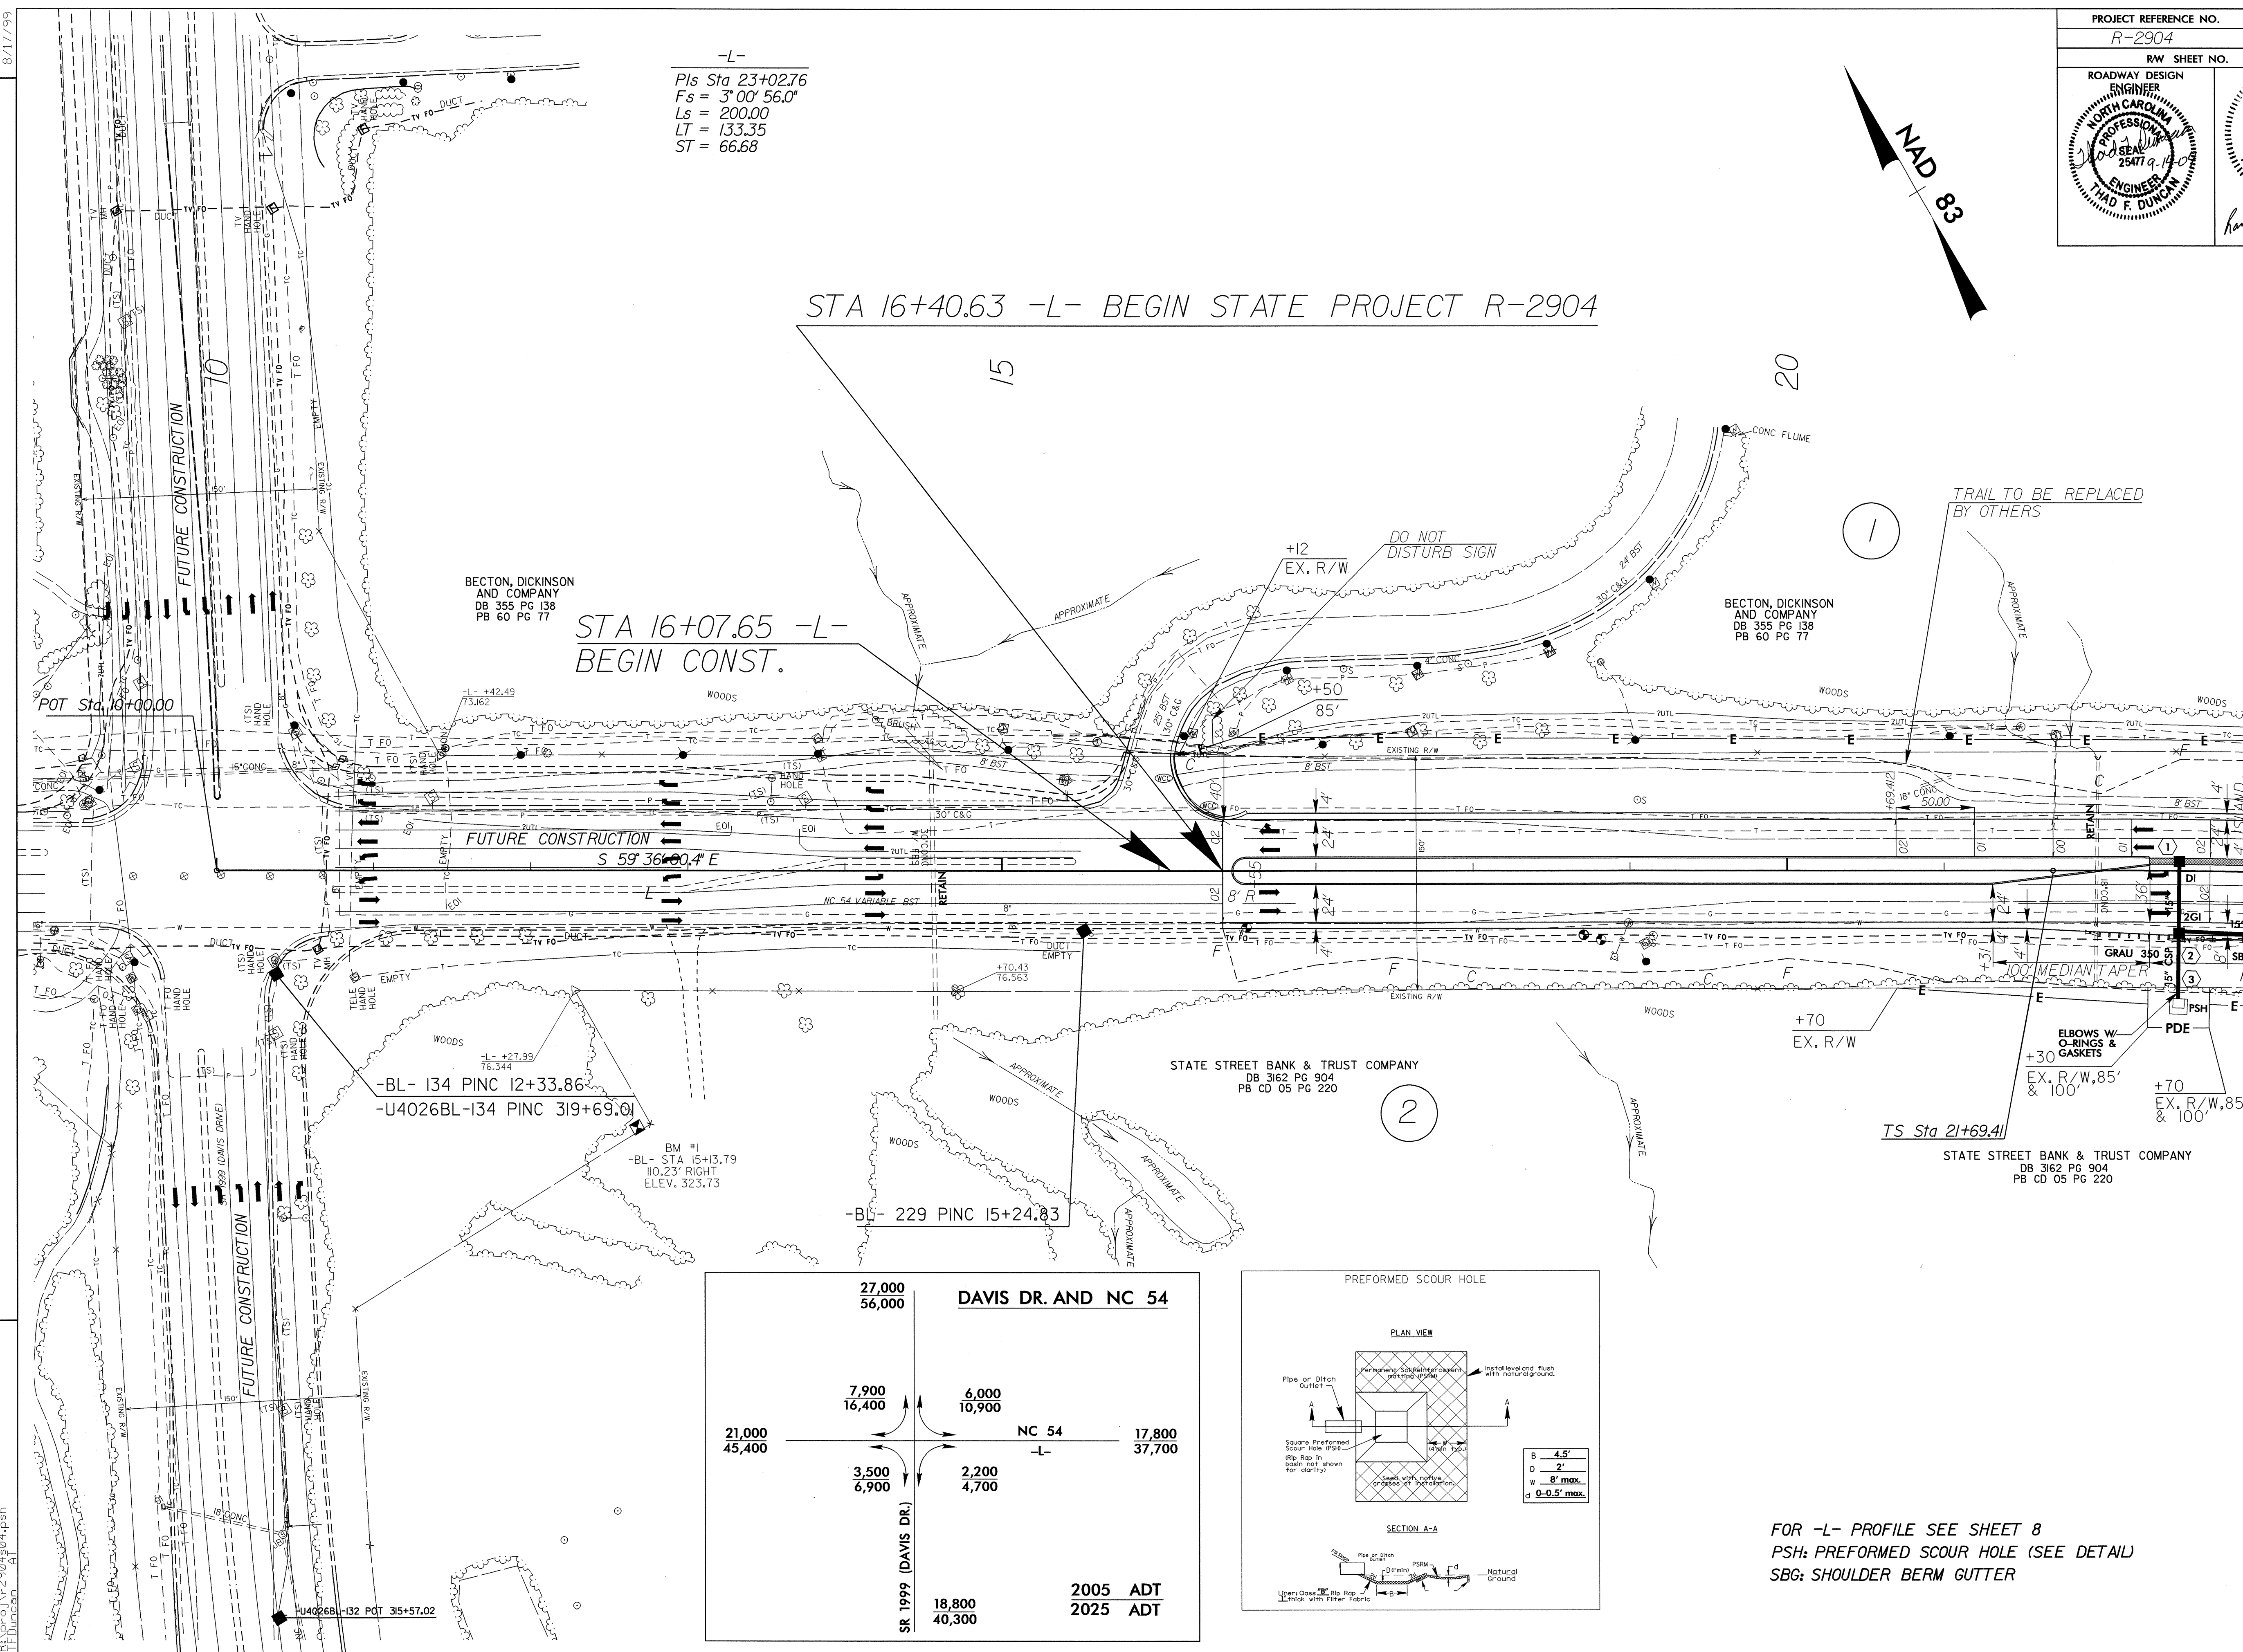

REVISIONS

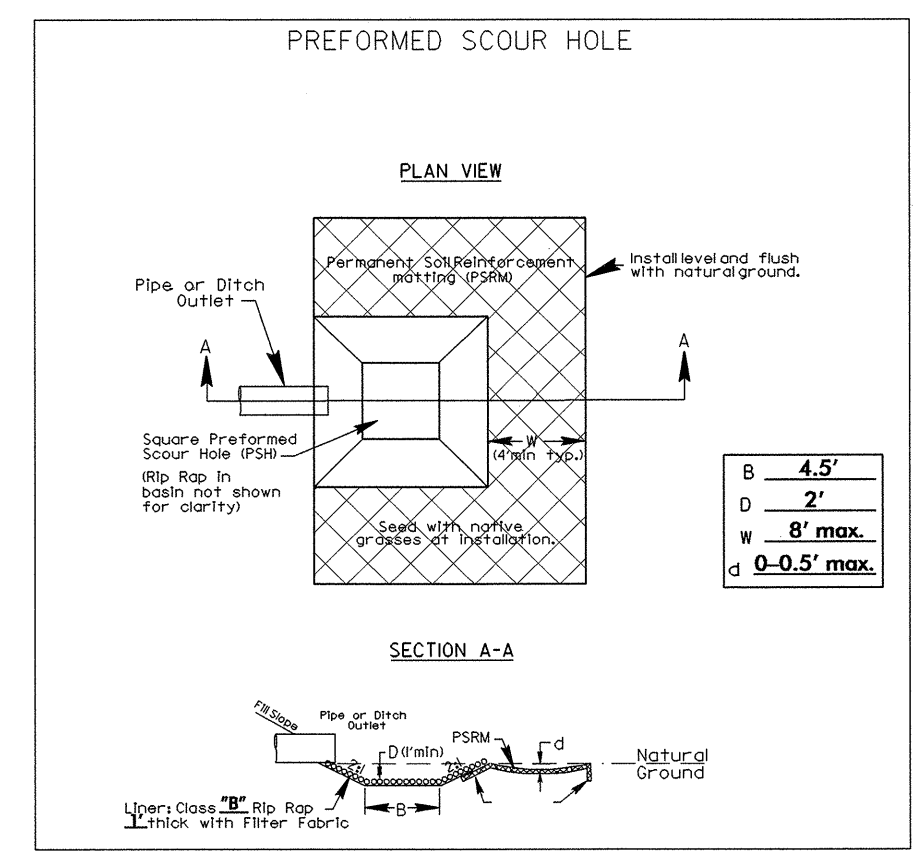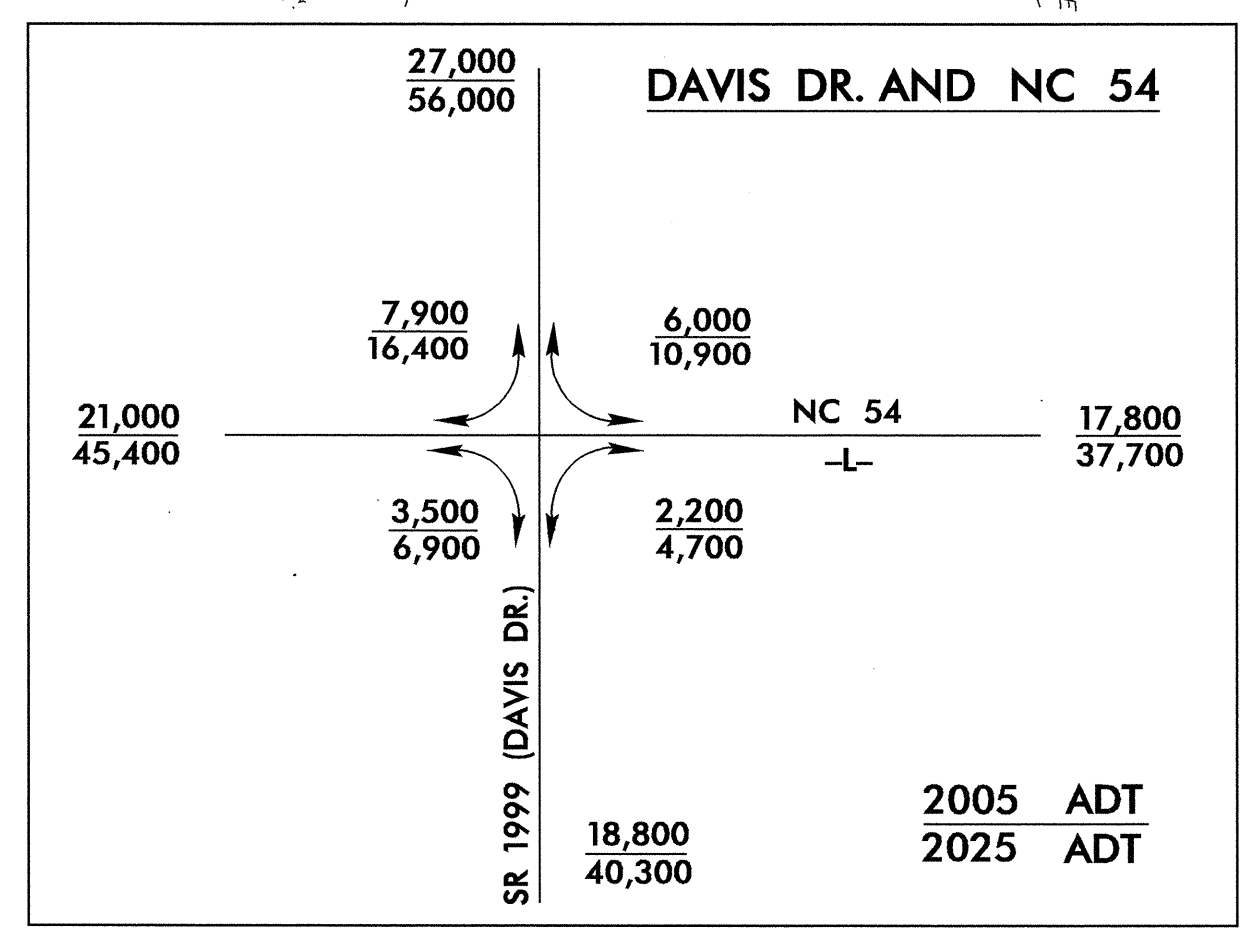

FOR -L- PROFILE SEE SHEET 8
PSH: PREFORMED SCOUR HOLE (SEE DETAIL)
SBG: SHOULDER BERM GUTTER

8/17/99

10-AUG-2004 16:33
I:\proj\2904\504.psh
TFDuncan