



MATCHLINE STA. 48+00 +/- -L-
SEE TCP SHEET 9

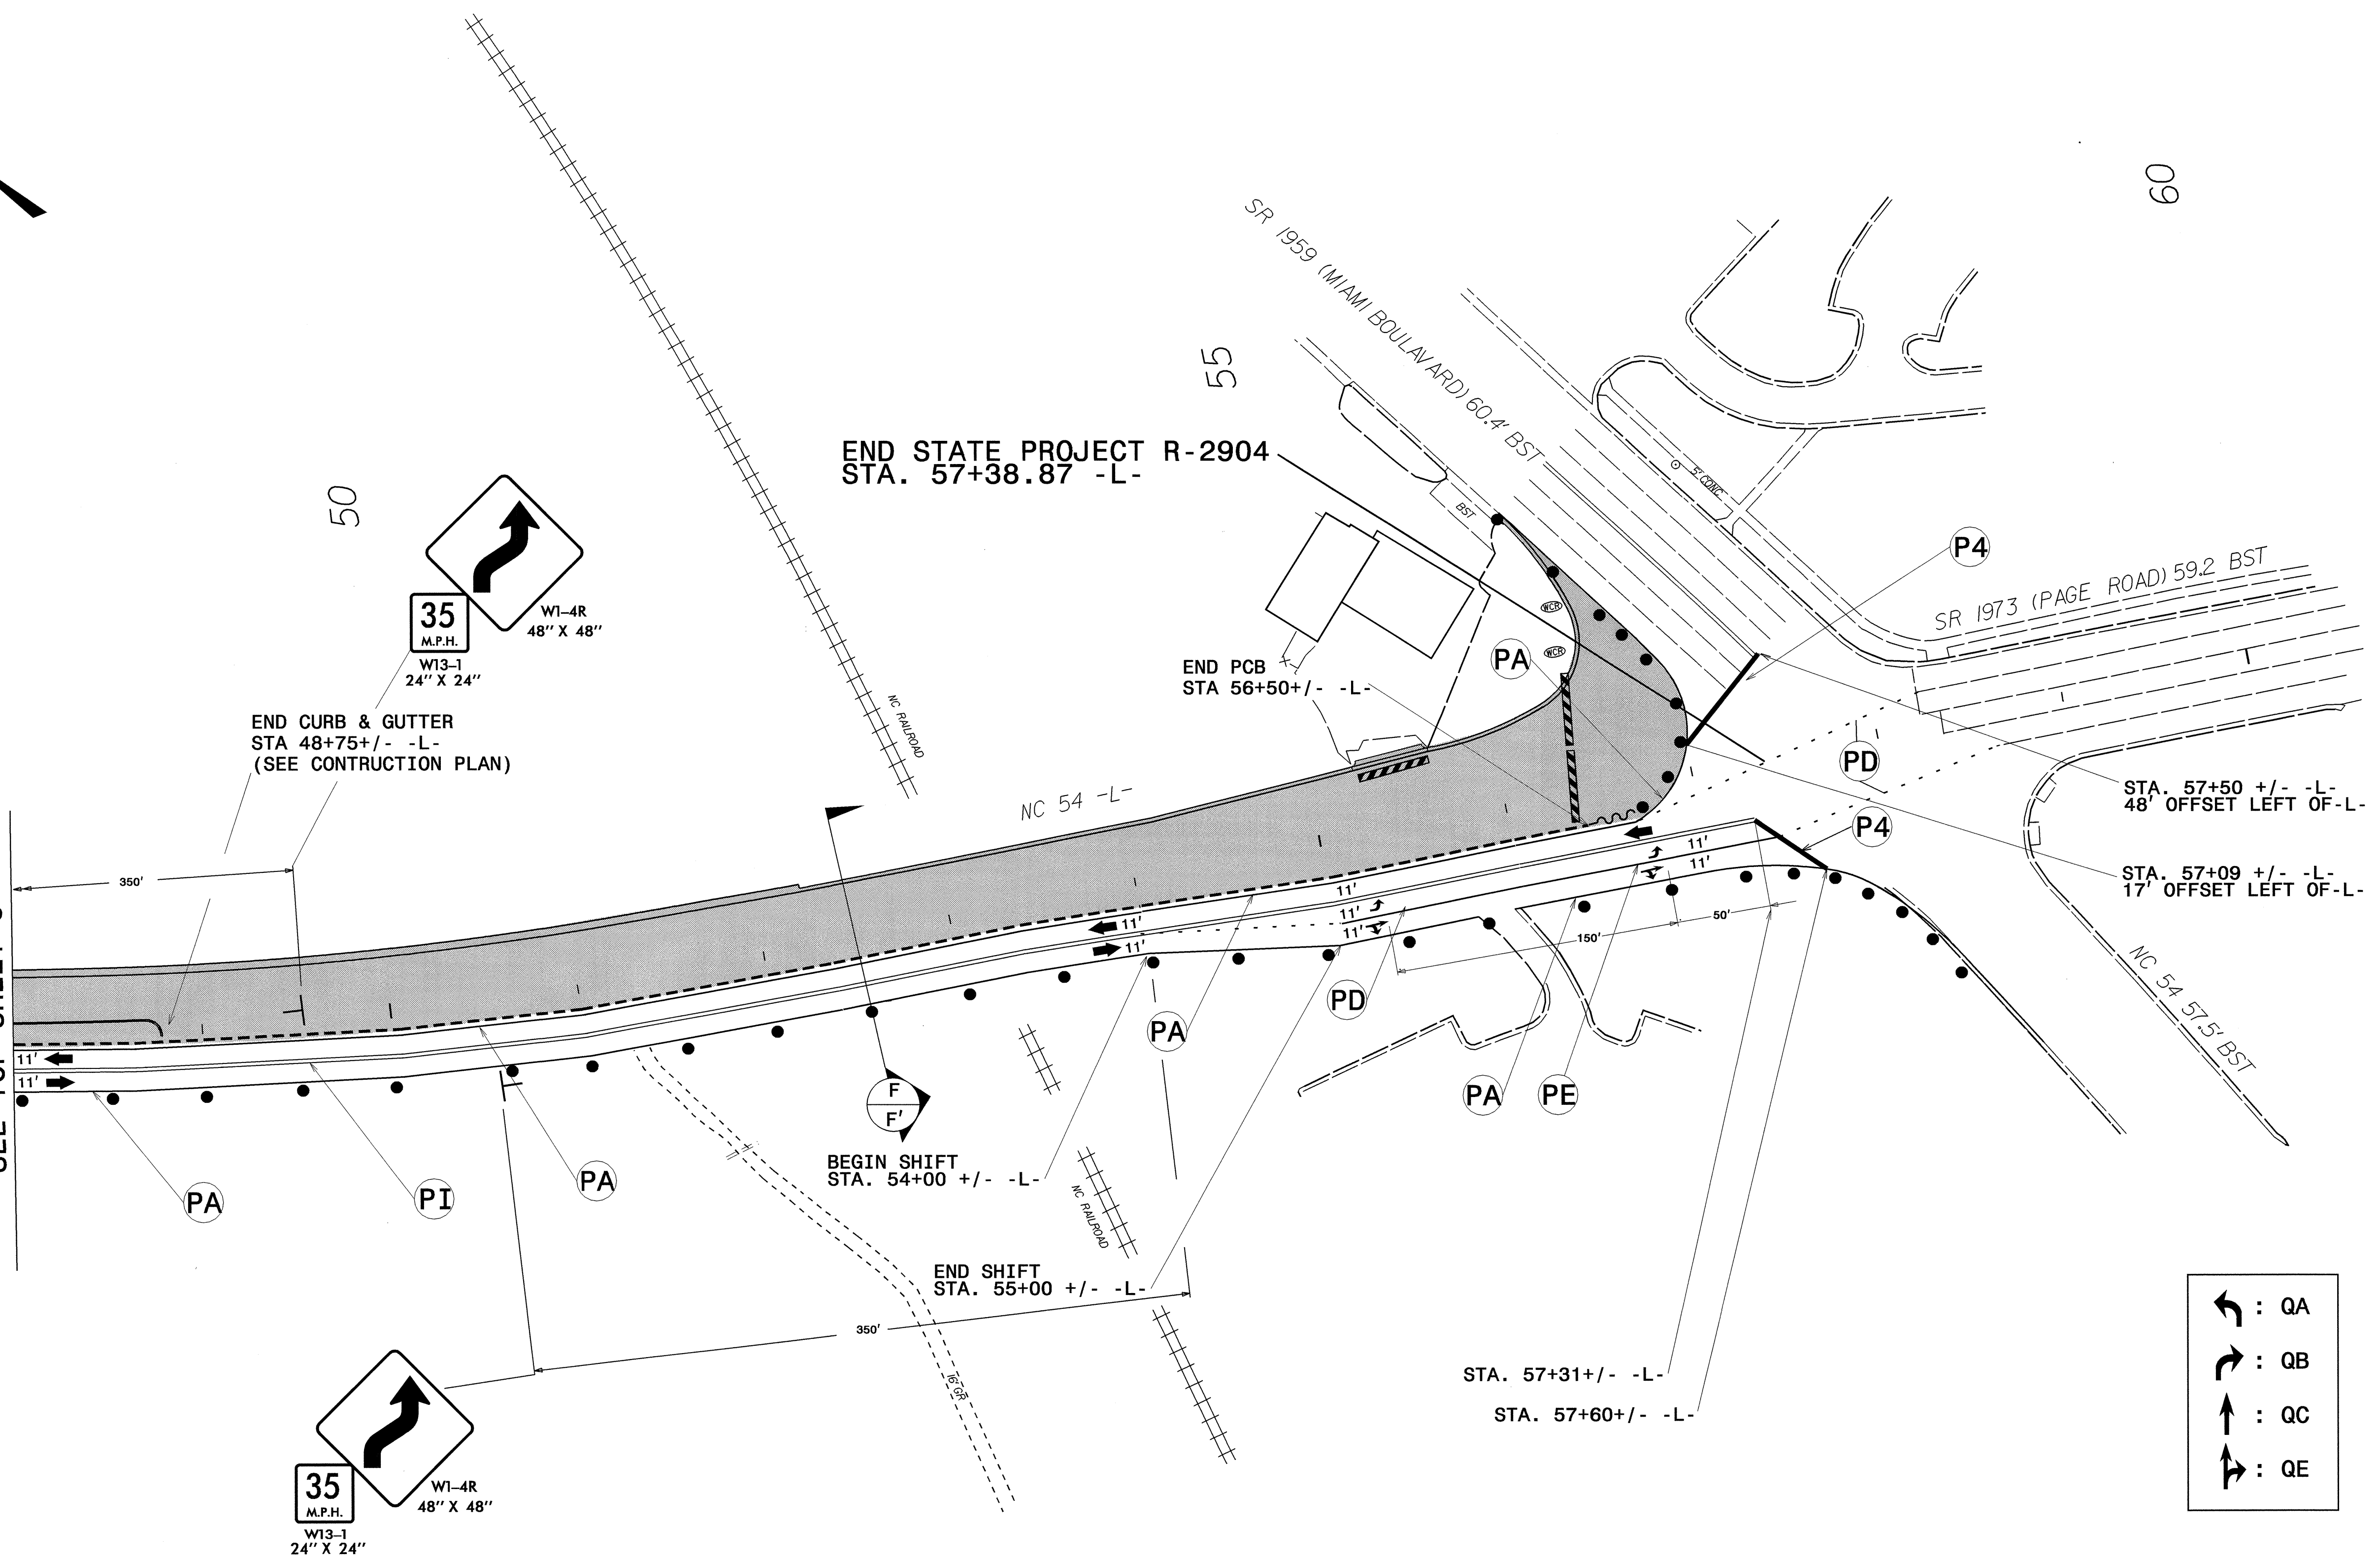

- : QA
- : QB
- : QC
- : QE

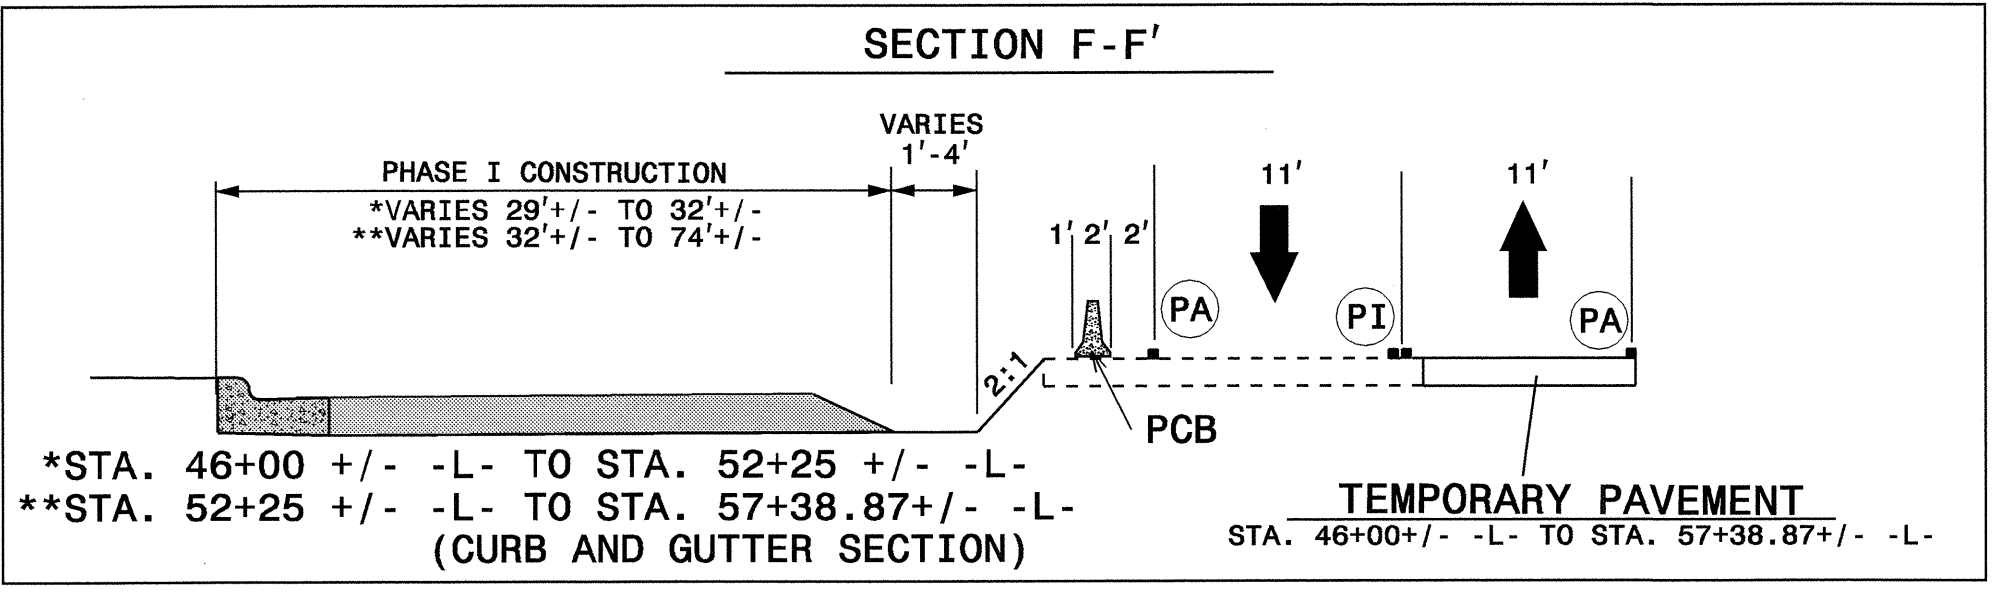

07-SEP-2004 16:36
 F:\TCP\R-2904_Tcp.dgn
 mmahriguez - AT TETC095141

APPROVED: DATE: 7-2-04 	PHASE I PHASE II	SCALE: NONE DATE: JUL 04 DWG. BY: MM DESIGN BY: MM REVIEWED BY: JG	<table border="1" style="width: 100%; border-collapse: collapse;"> <thead> <tr> <th colspan="2">REVISIONS</th> </tr> </thead> <tbody> <tr> <td style="width: 5%;"> </td> <td> </td> </tr> <tr> <td> </td> <td> </td> </tr> <tr> <td> </td> <td> </td> </tr> </tbody> </table>	REVISIONS							
REVISIONS											