



**UTILITY CONSTRUCTION**

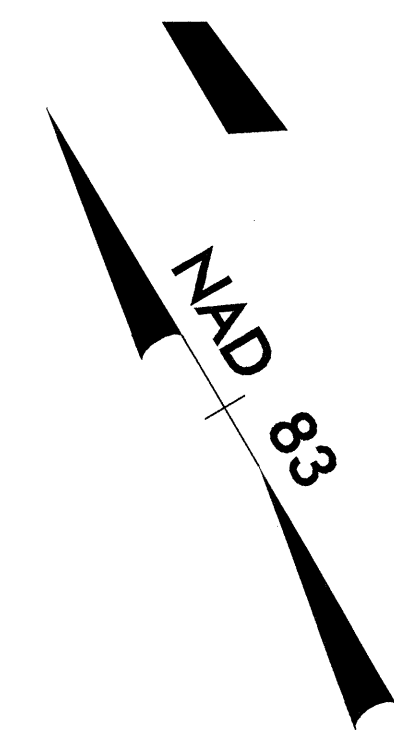

-L-  
 Pls Sta 23+02.76  
 Fs = 3' 00" 56.0"  
 Ls = 200.00  
 LT = 133.35  
 ST = 66.68

**THE 16" WATER LINE OWNED BY CITY OF DURHAM.**

STA. 16+40.63 -L- BEGIN STATE PROJECT R-2904

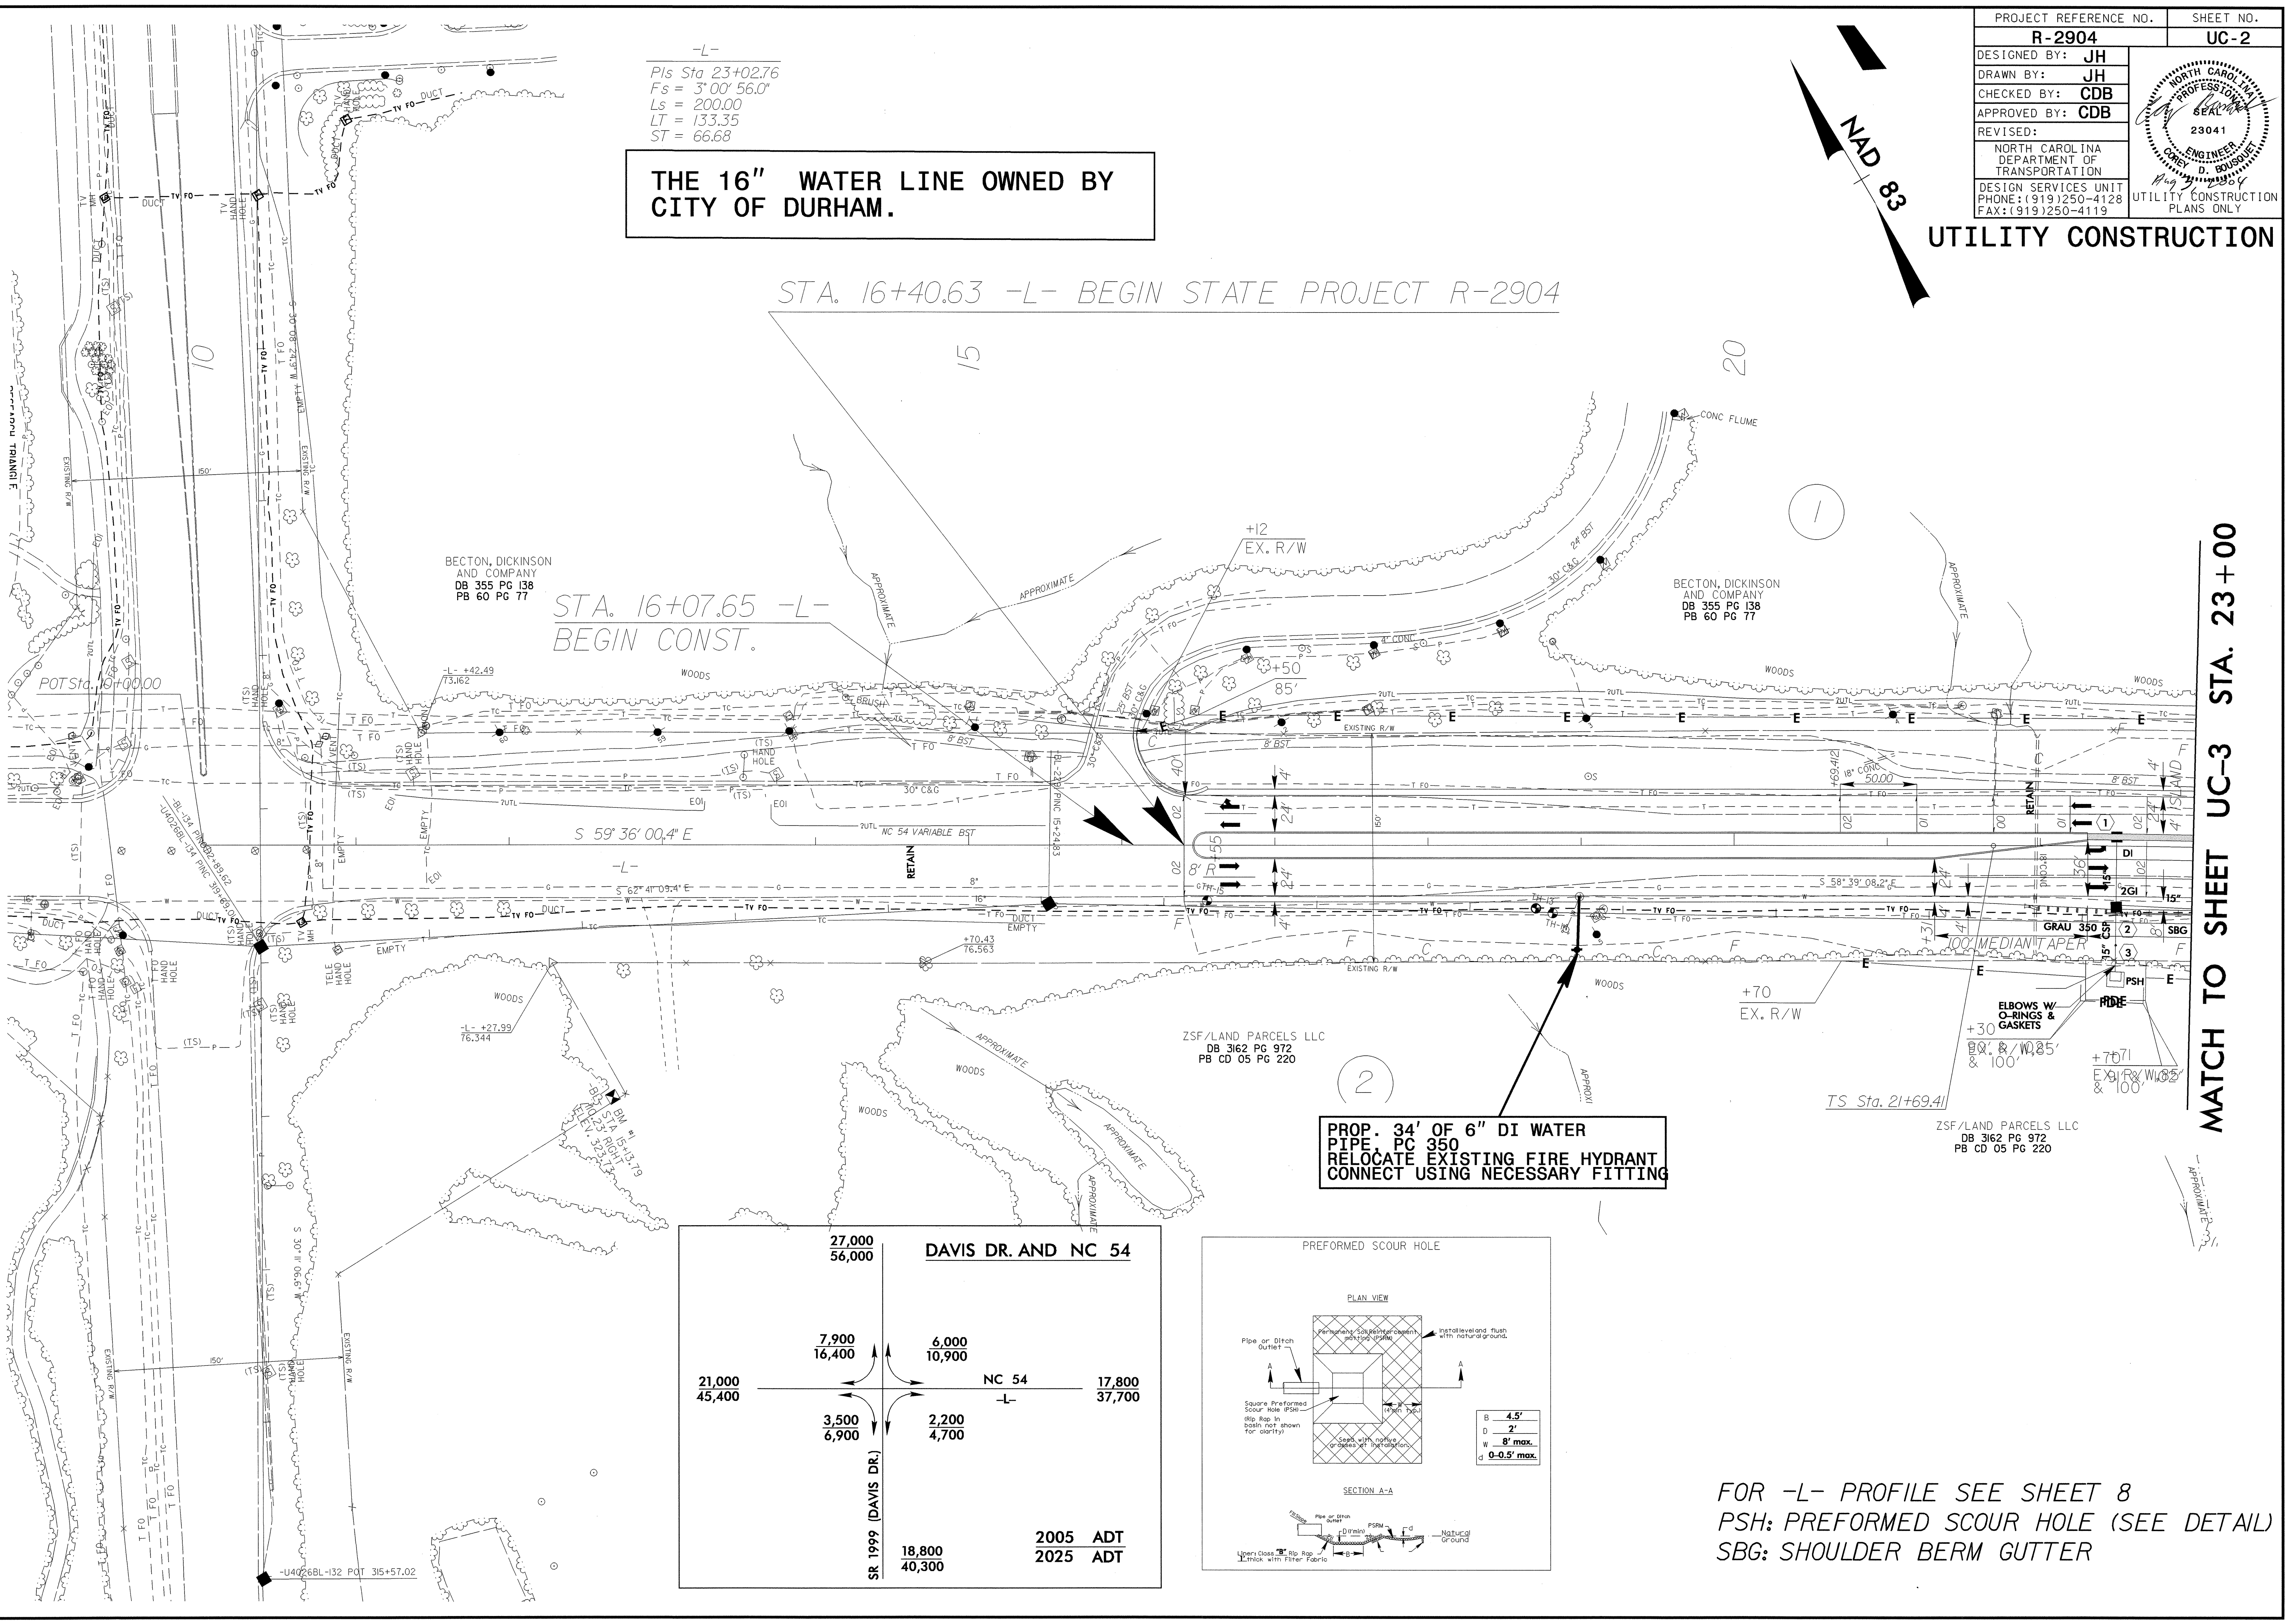

BECTON, DICKINSON  
 AND COMPANY  
 DB 355 PG 138  
 PB 60 PG 77


BECTON, DICKINSON  
 AND COMPANY  
 DB 355 PG 138  
 PB 60 PG 77

ZSF/LAND PARCELS LLC  
 DB 3162 PG 972  
 PB CD 05 PG 220

ZSF/LAND PARCELS LLC  
 DB 3162 PG 972  
 PB CD 05 PG 220

**PROP. 34' OF 6" DI WATER PIPE, PC 350  
 RELOCATE EXISTING FIRE HYDRANT  
 CONNECT USING NECESSARY FITTING**

		<b>DAVIS DR. AND NC 54</b>			
	27,000 56,000				
	7,900 16,400	6,000 10,900	NC 54	17,800 37,700	
			-L-		
	3,500 6,900	2,200 4,700			
SR 1999 (DAVIS DR.)					
	18,800 40,300				
			2005 ADT		
			2025 ADT		

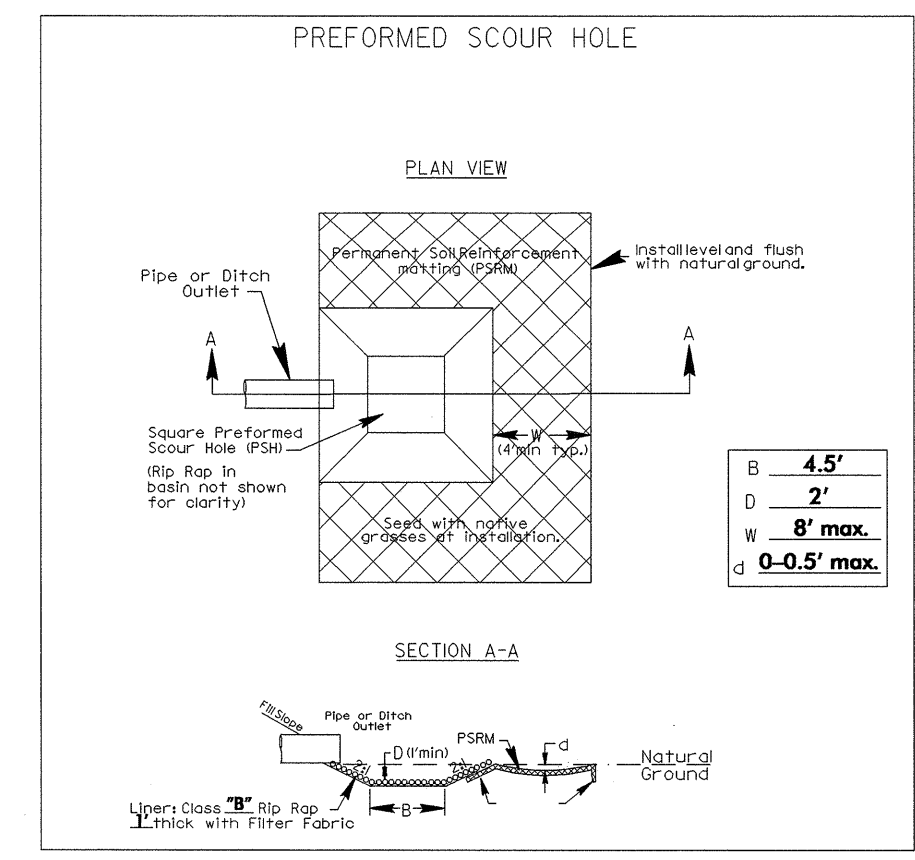

FOR -L- PROFILE SEE SHEET 8  
 PSH: PREFORMED SCOUR HOLE (SEE DETAIL)  
 SBG: SHOULDER BERM GUTTER

MATCH TO SHEET UC-3 STA. 23+00

REVISIONS

8/17/99

03-AUG-2004 15:29  
 R:\Utilities\Utility\UC-2\2904\_UC2.DGN  
 Constructed At 15:29:22