


8/23/99

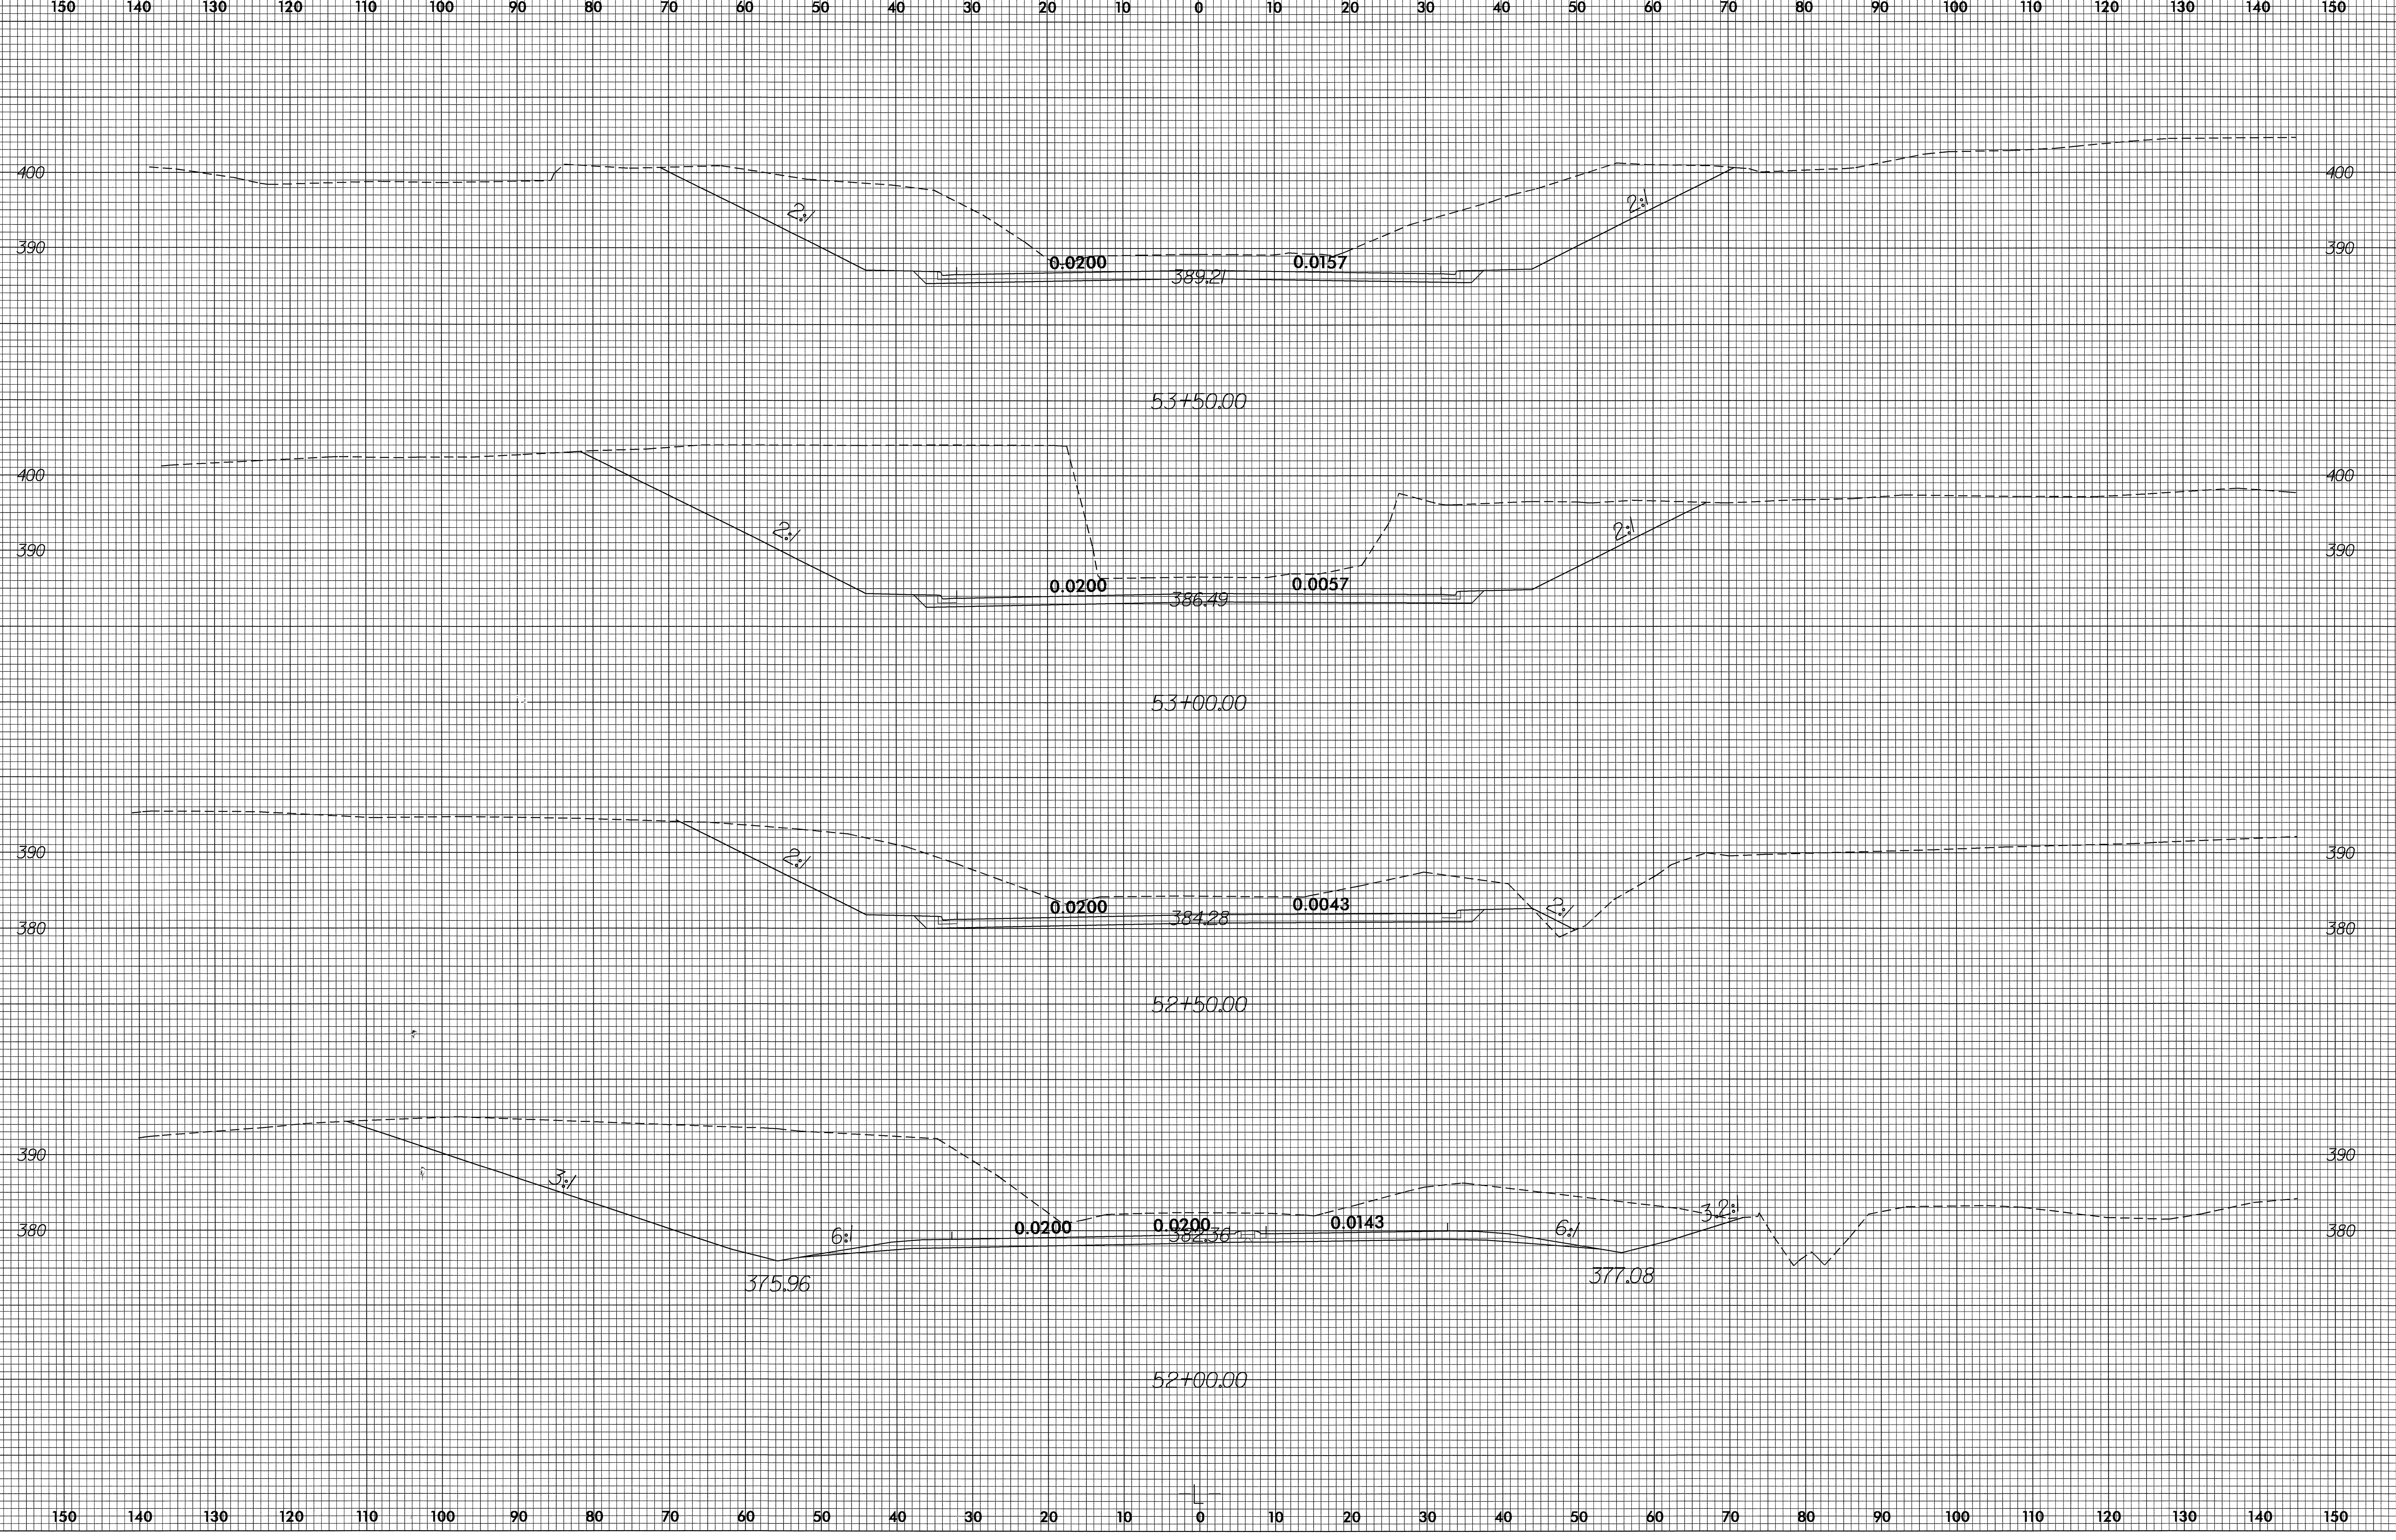

04-AUG-2004 08:15
P:\xsc\1\p1.dgn RD212397
TFDuncan