



8/23/99

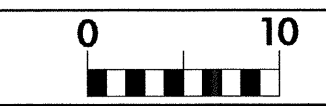

PROJ. REFERENCE NO.	SHEET NO.
R-2904	X-21

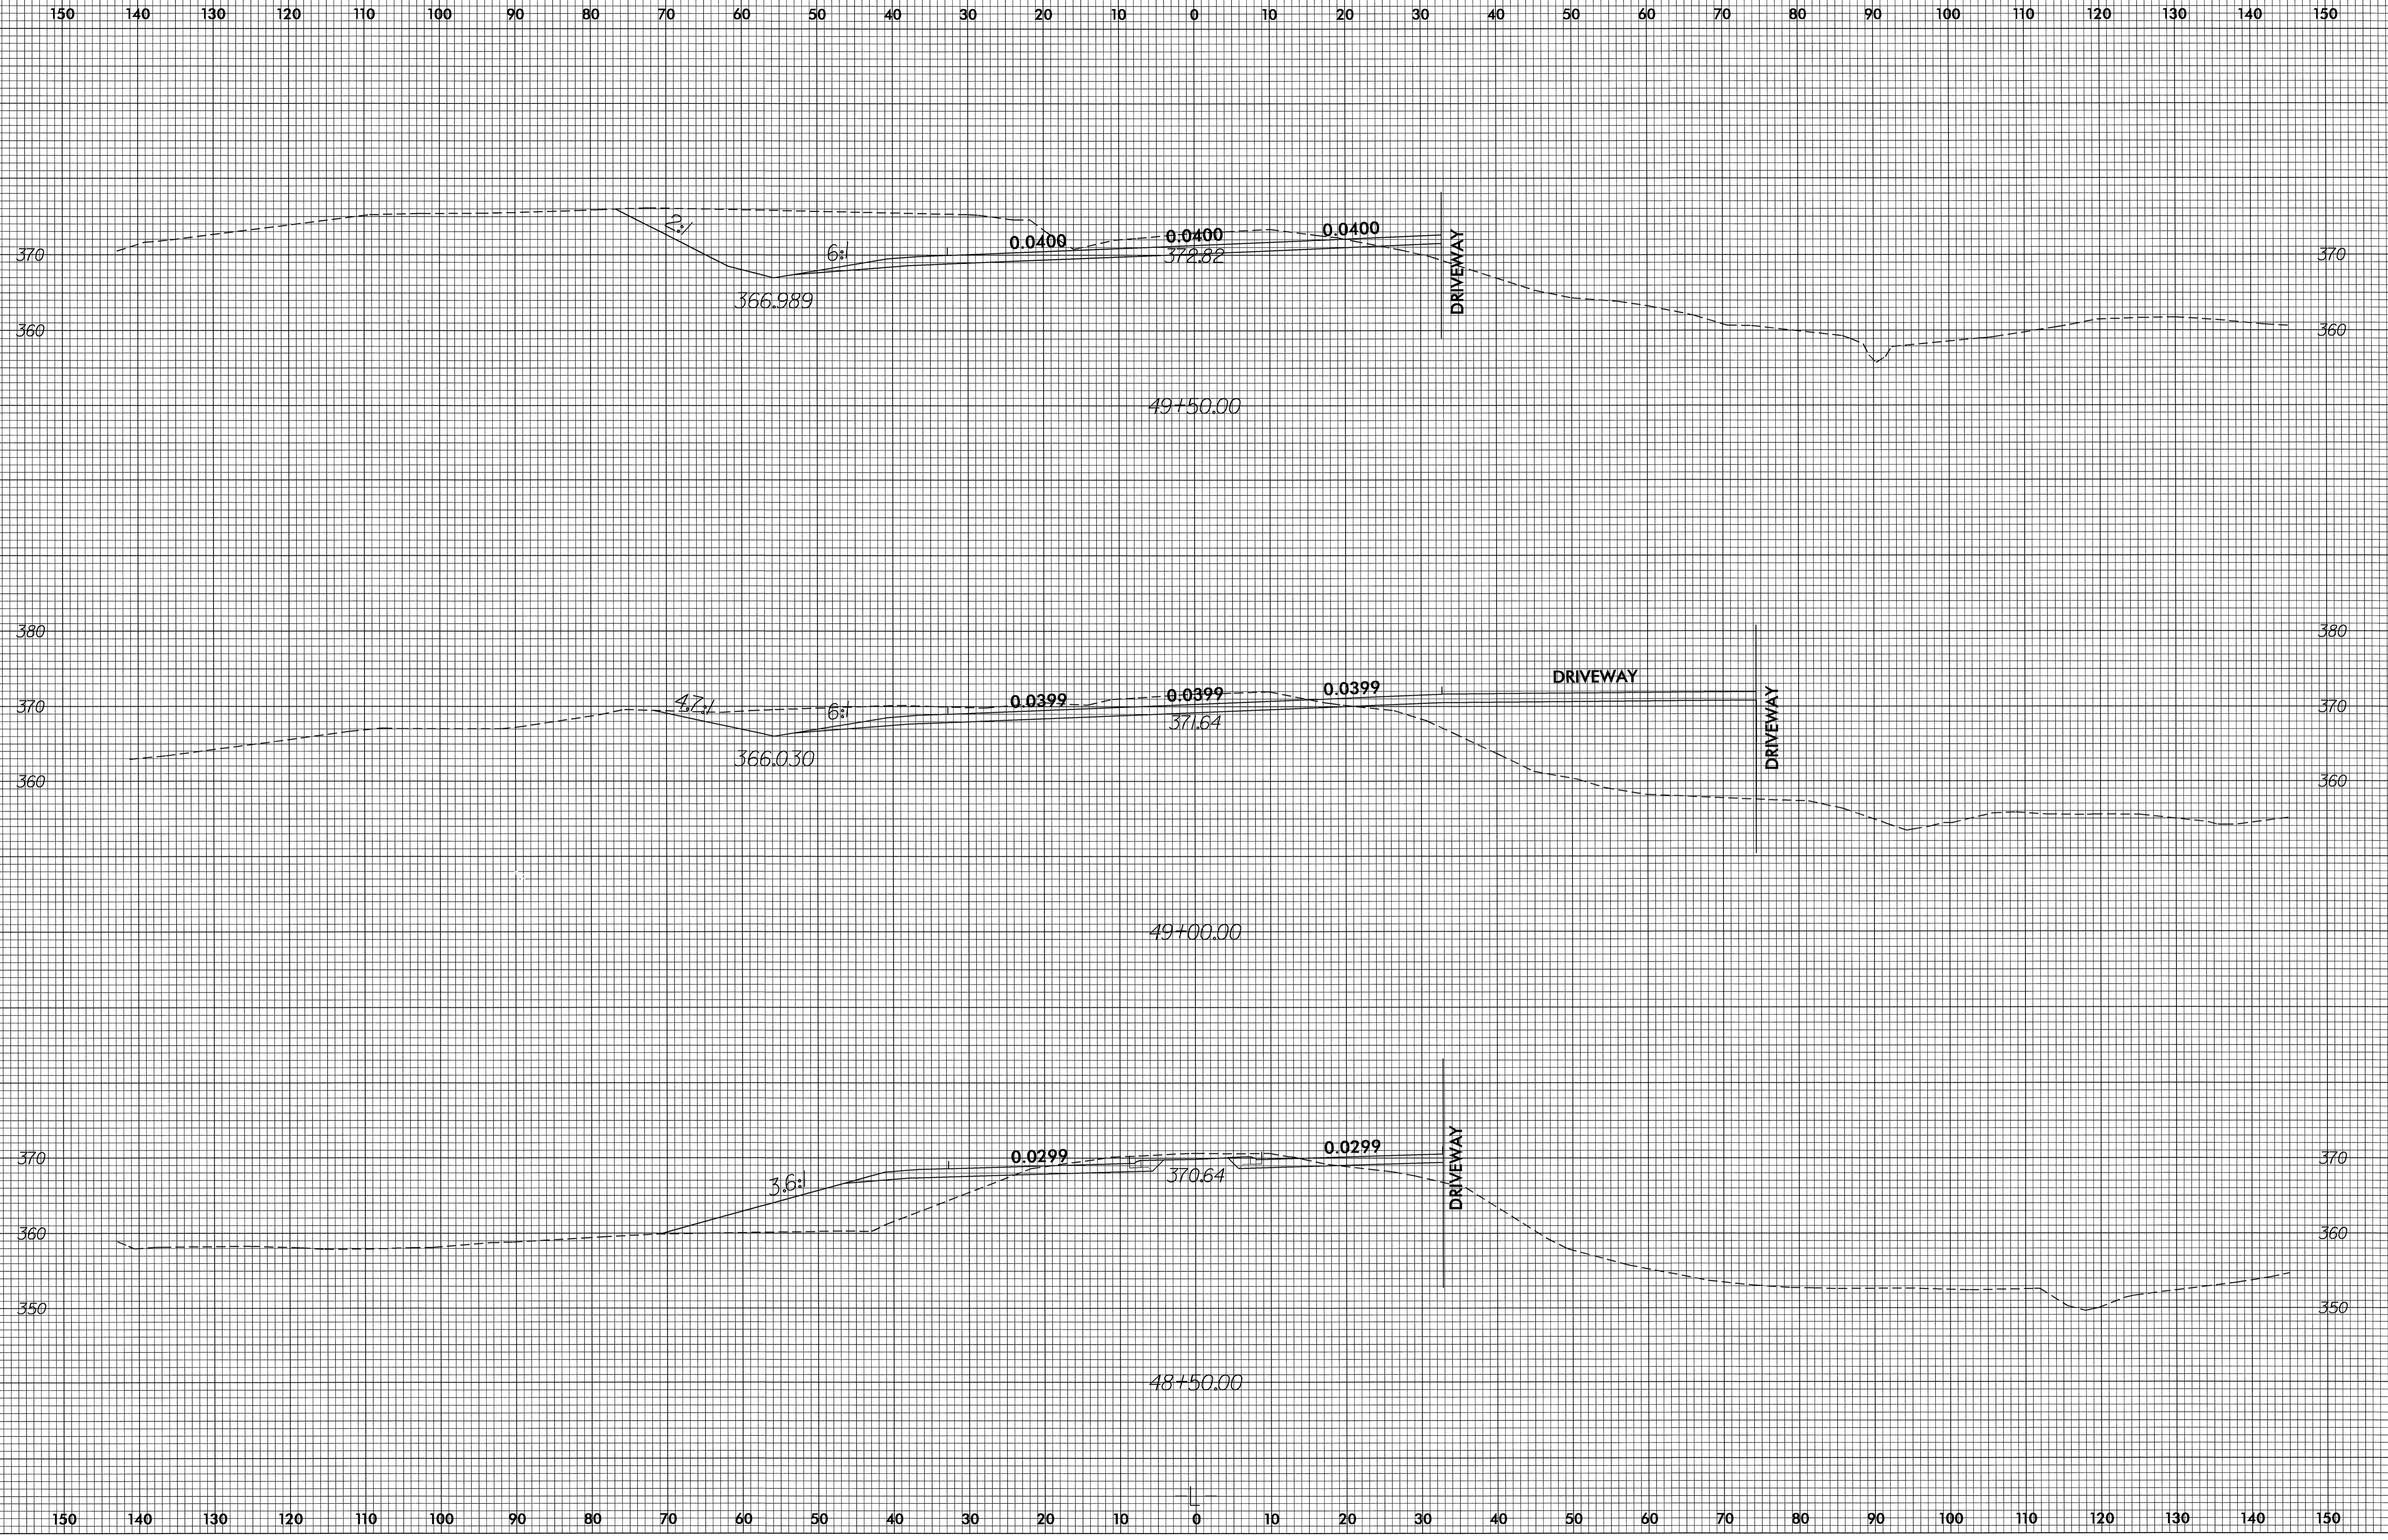

04-AUG-2004 08:16
 T:\duncan\l\p1\gpr RD212397
 TFDuncan AT RD212397