



8/23/99

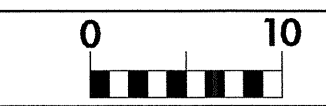

PROJ. REFERENCE NO.	SHEET NO.
R-2904	X-12

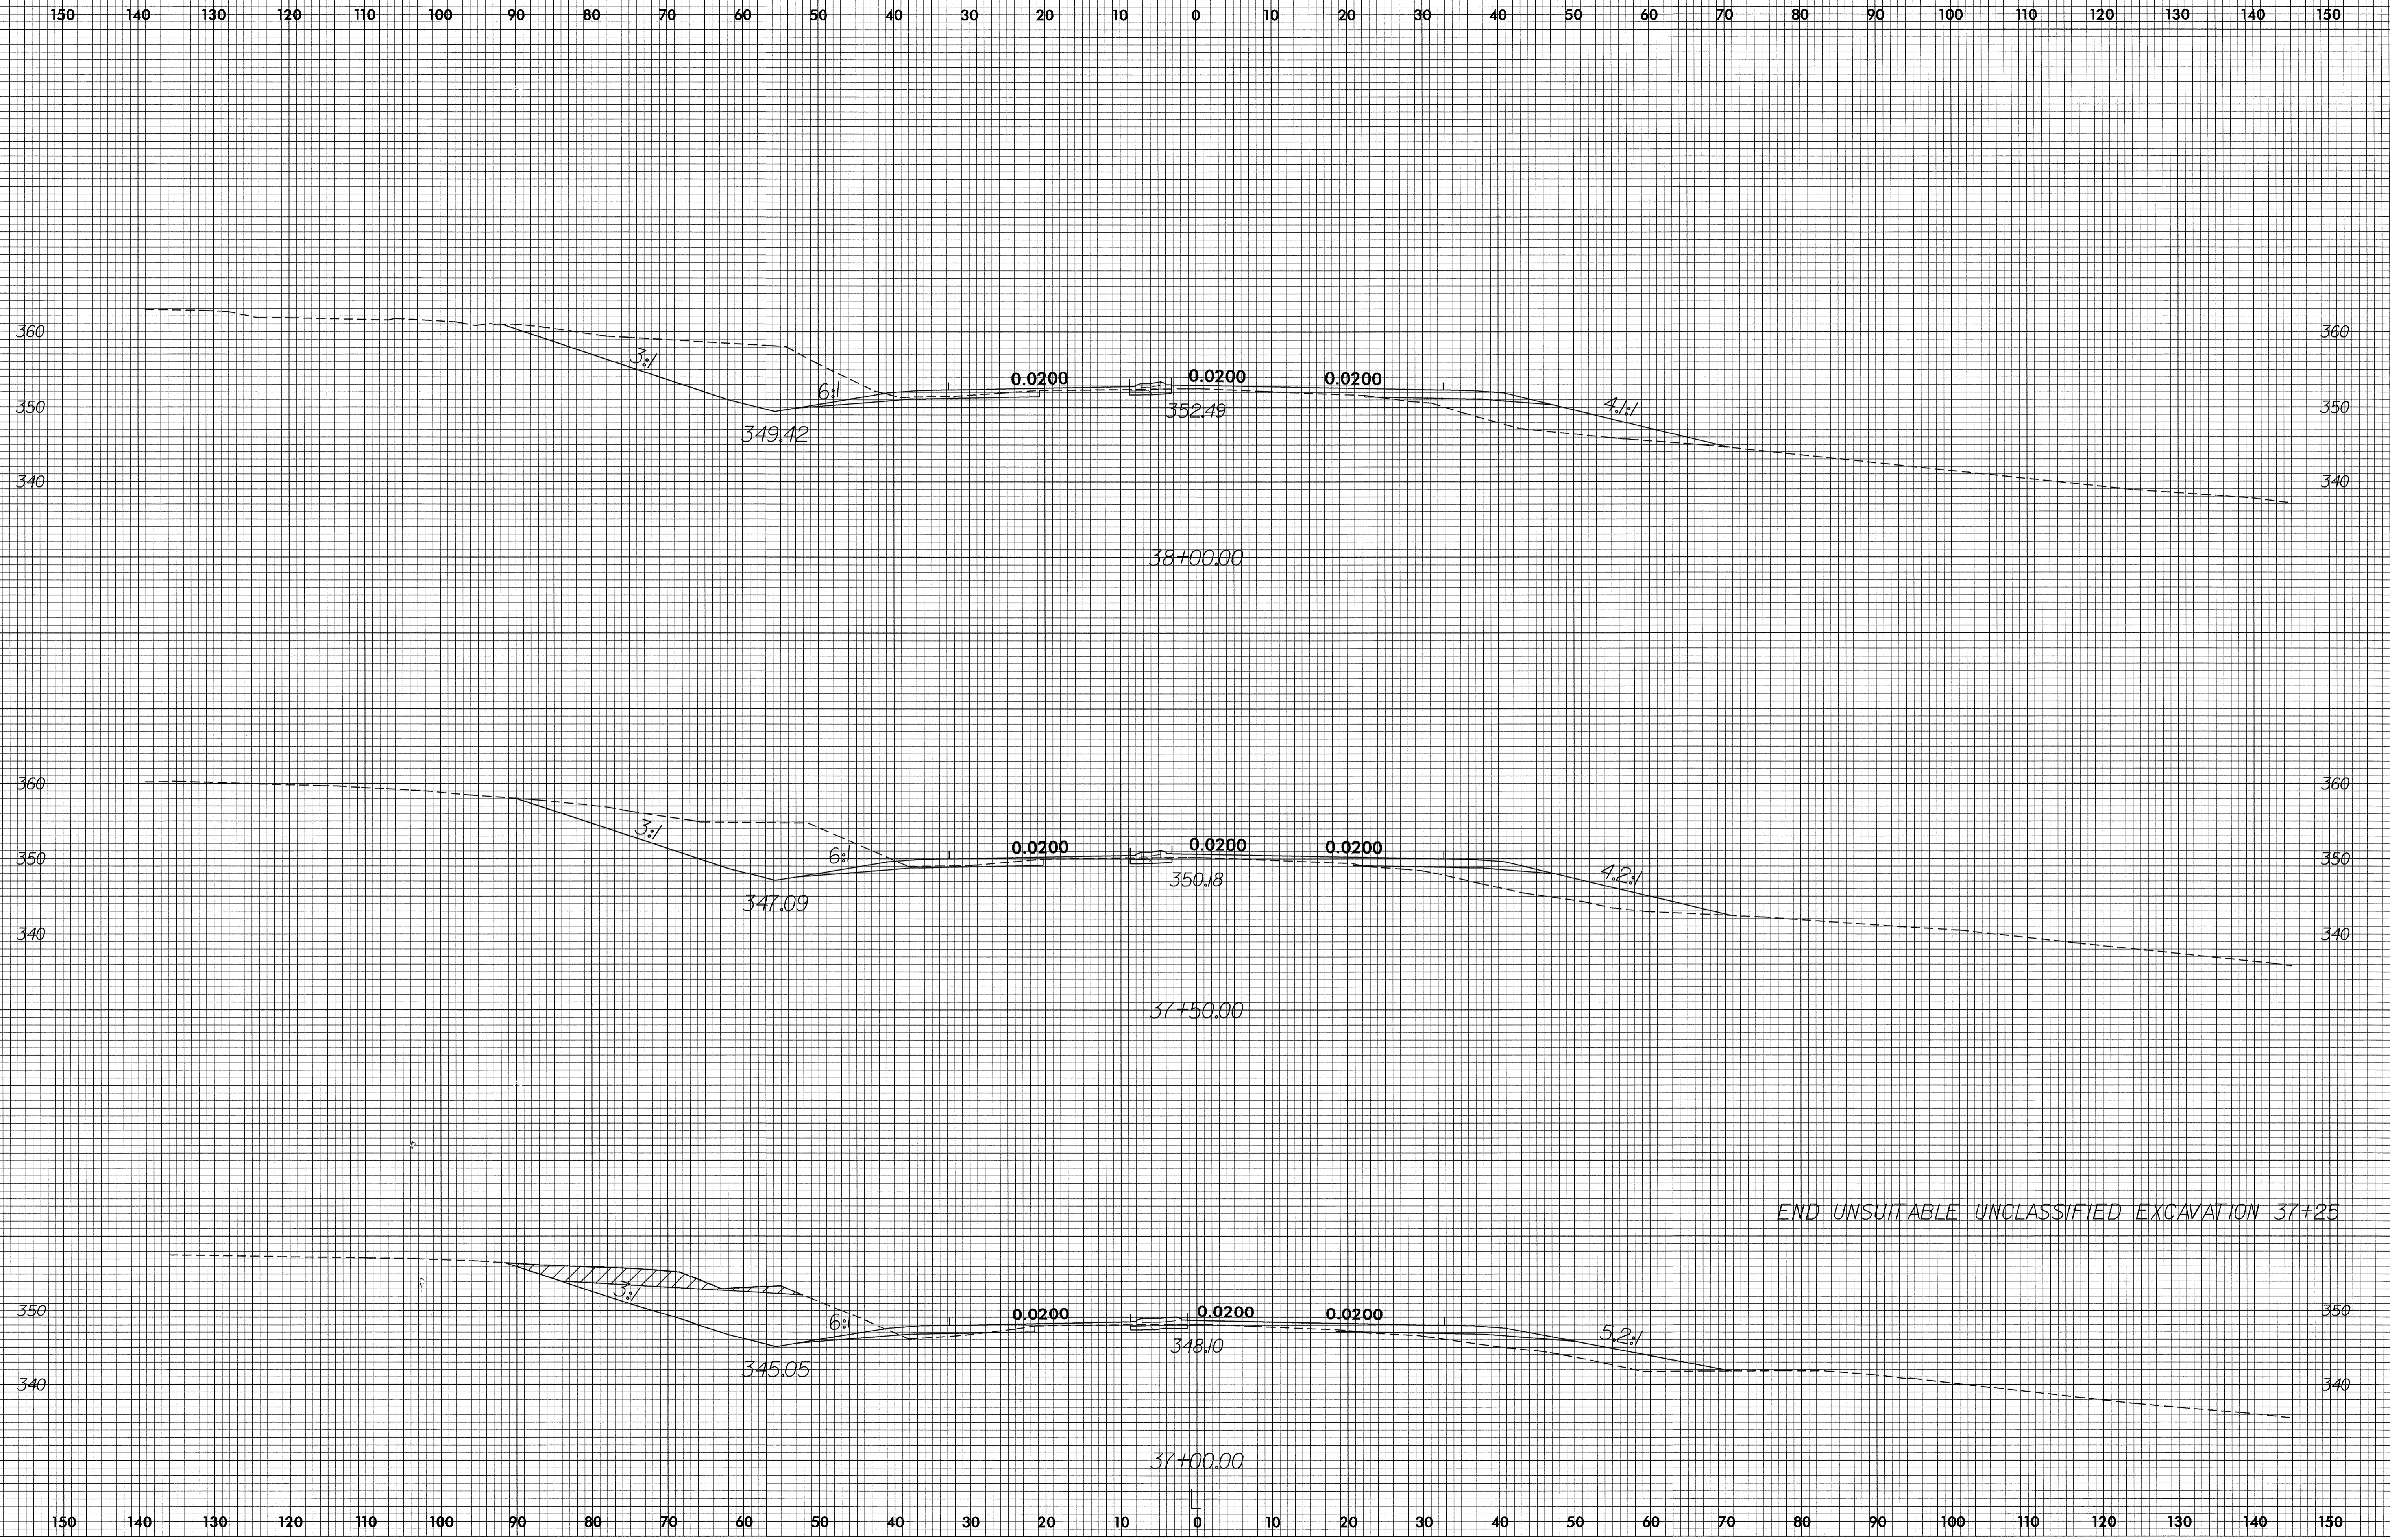

END UNSUITABLE UNCLASSIFIED EXCAVATION 37+25

04-AUG-2004 08:23  
 T:\duncan\l\exp1\gpr\RD212397  
 TFDuncan