


8/23/99

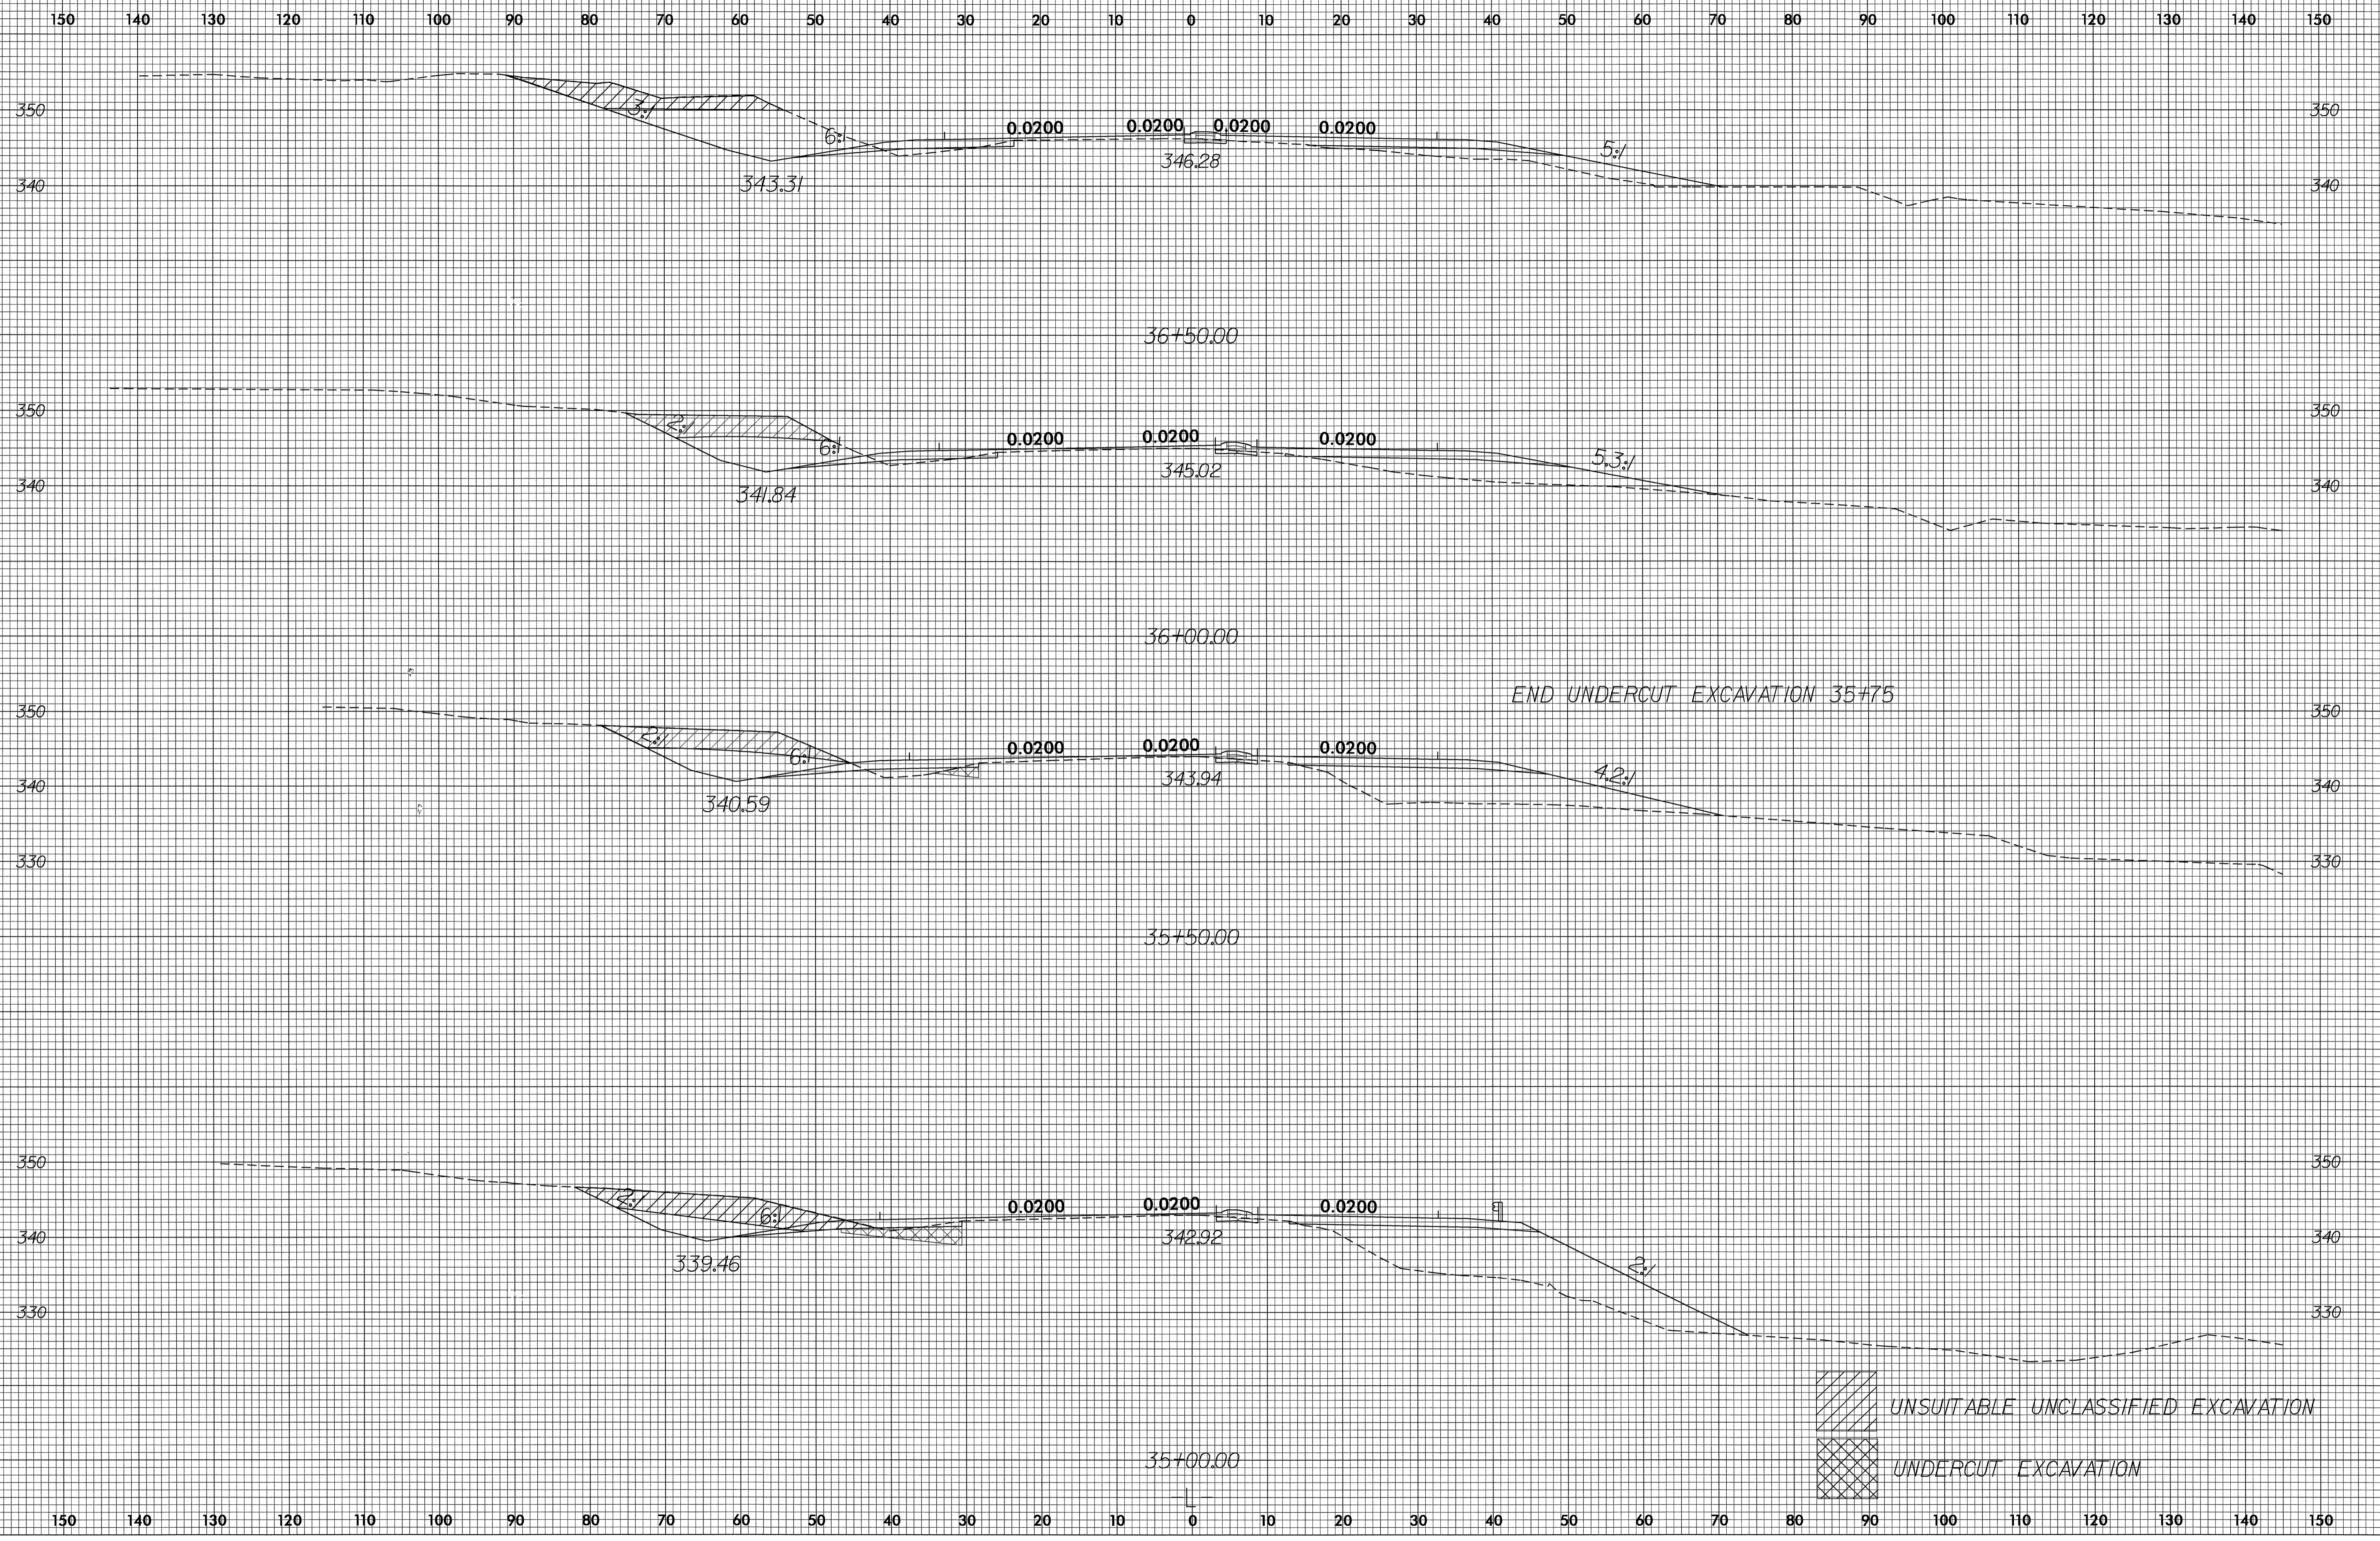

04-AUG-2004 08:23
TFDuncan AT RD212397