



8/23/99

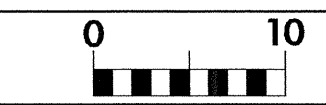

PROJ. REFERENCE NO.	SHEET NO.
R-2904	X-6

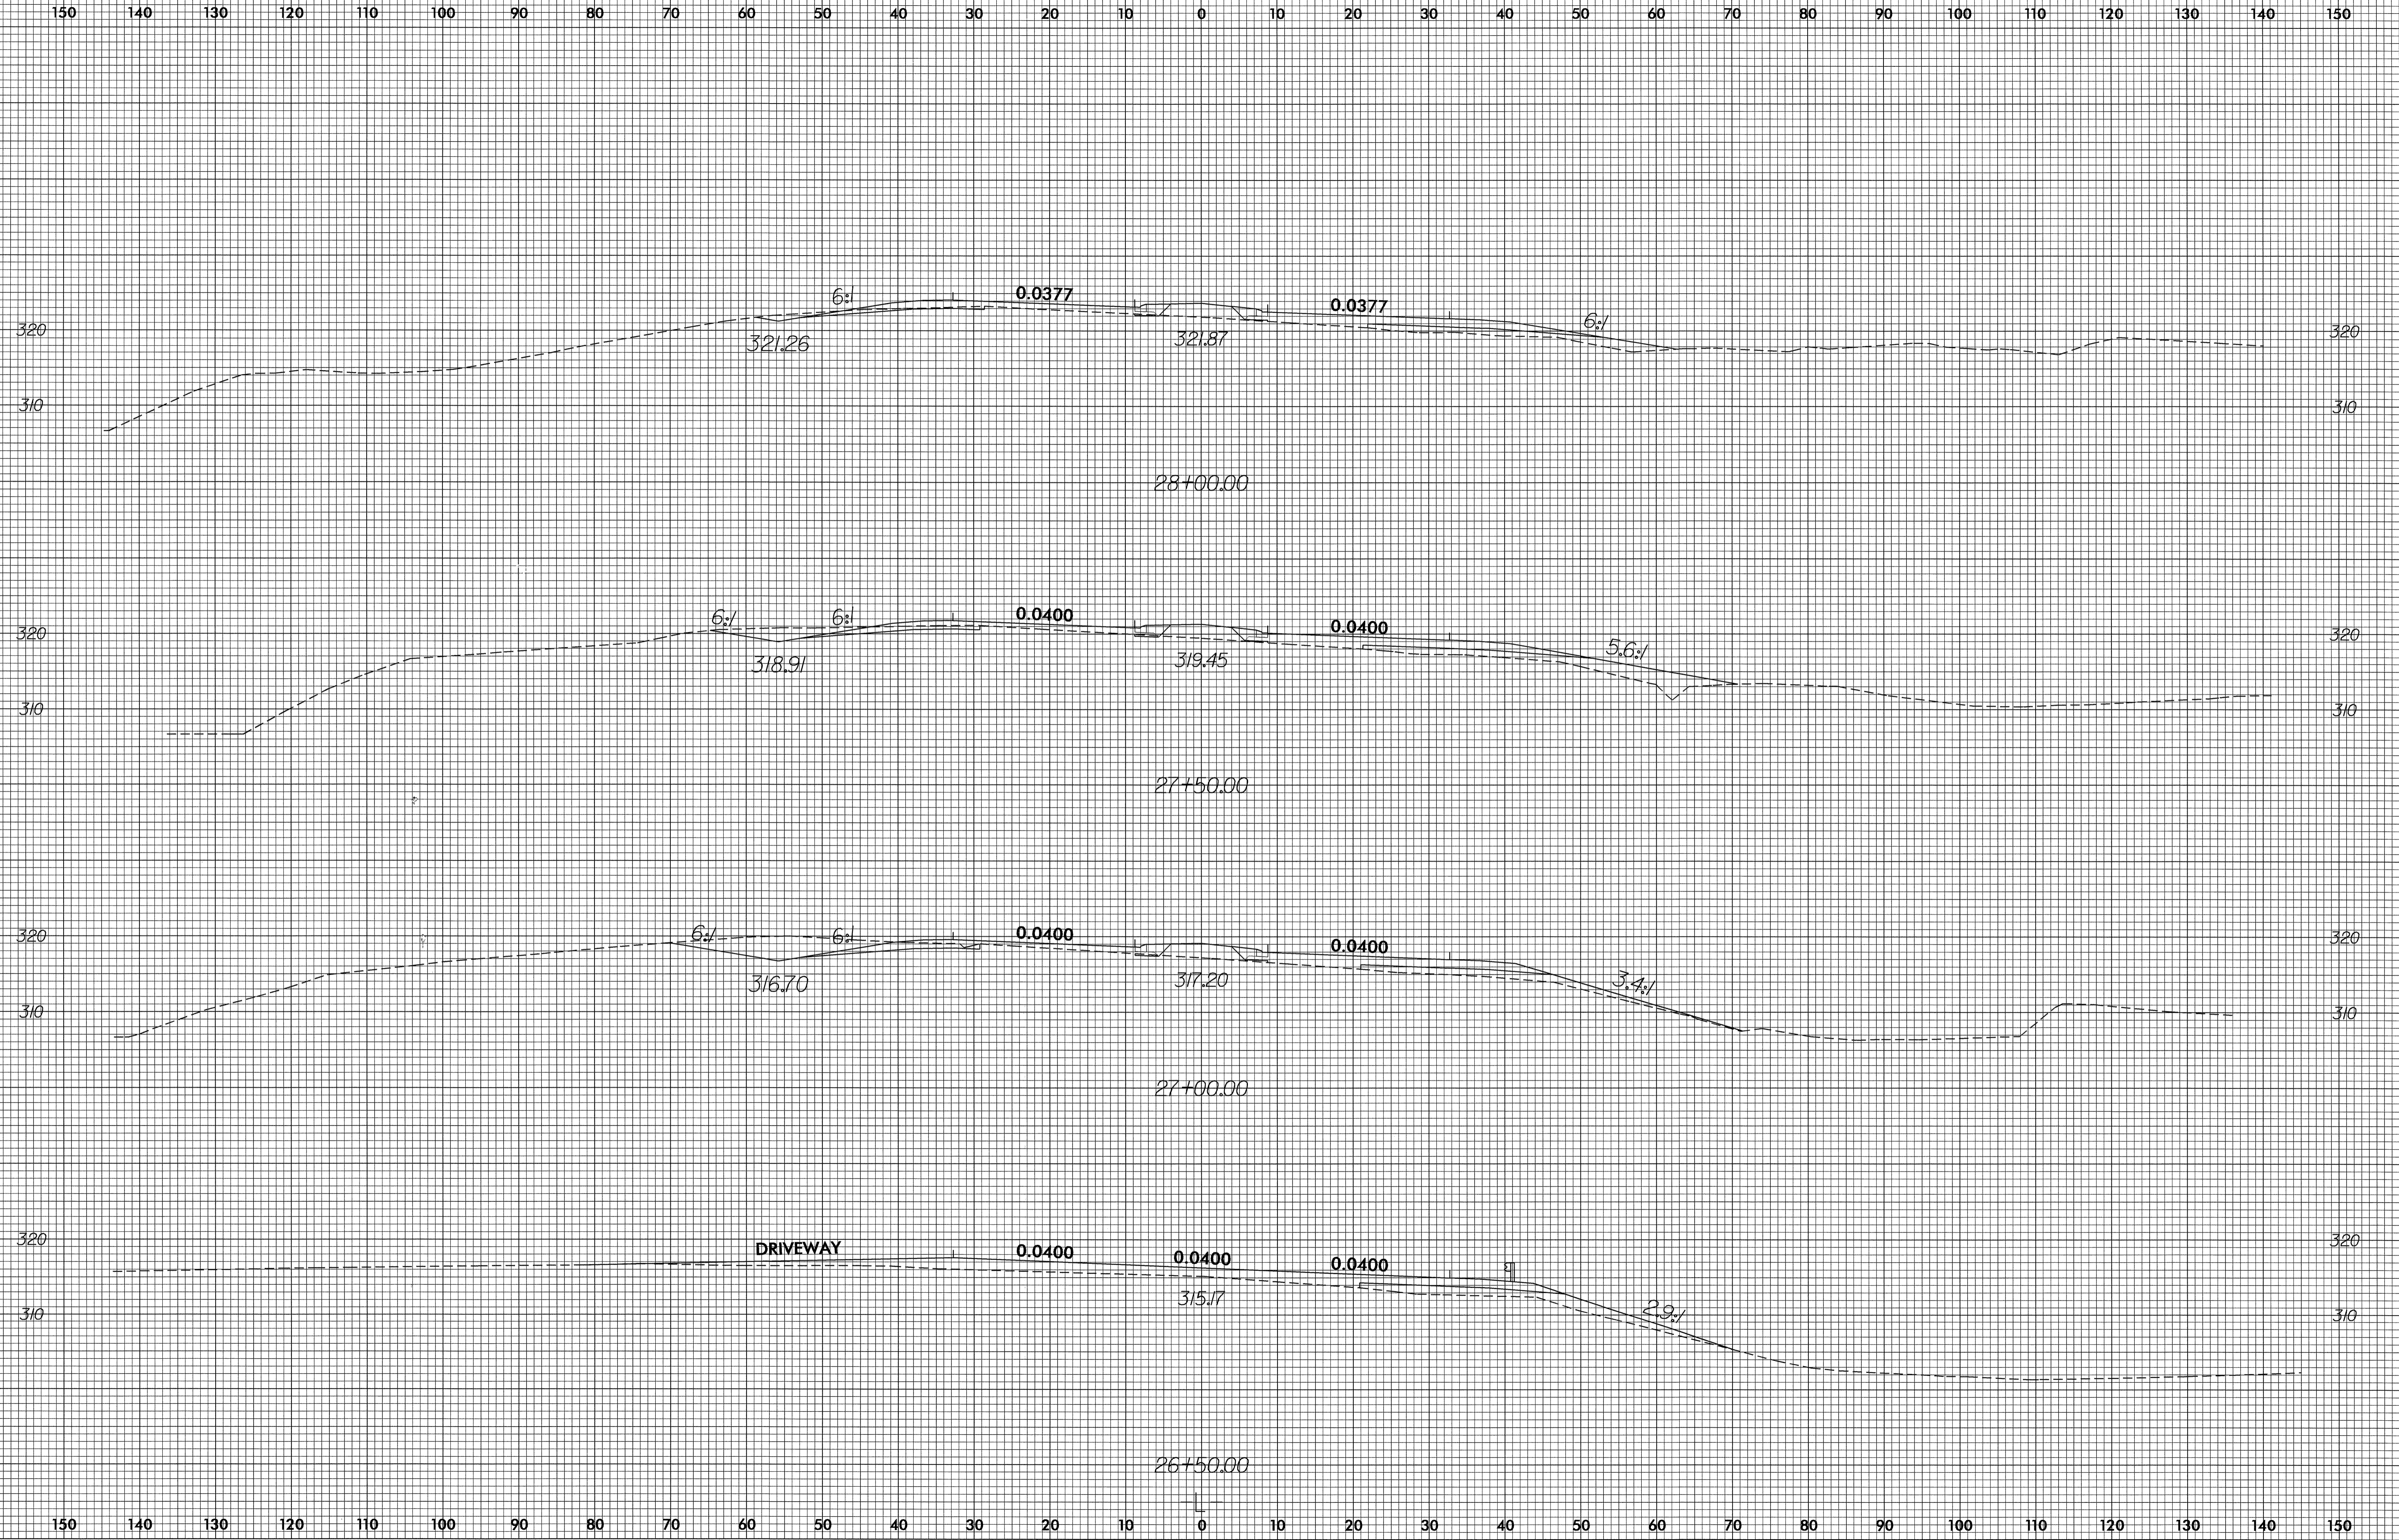

04-AUG-2004 08:25
 T:\xsc\l\p1.dgn RD212397
 TFDuncan