


8/23/99

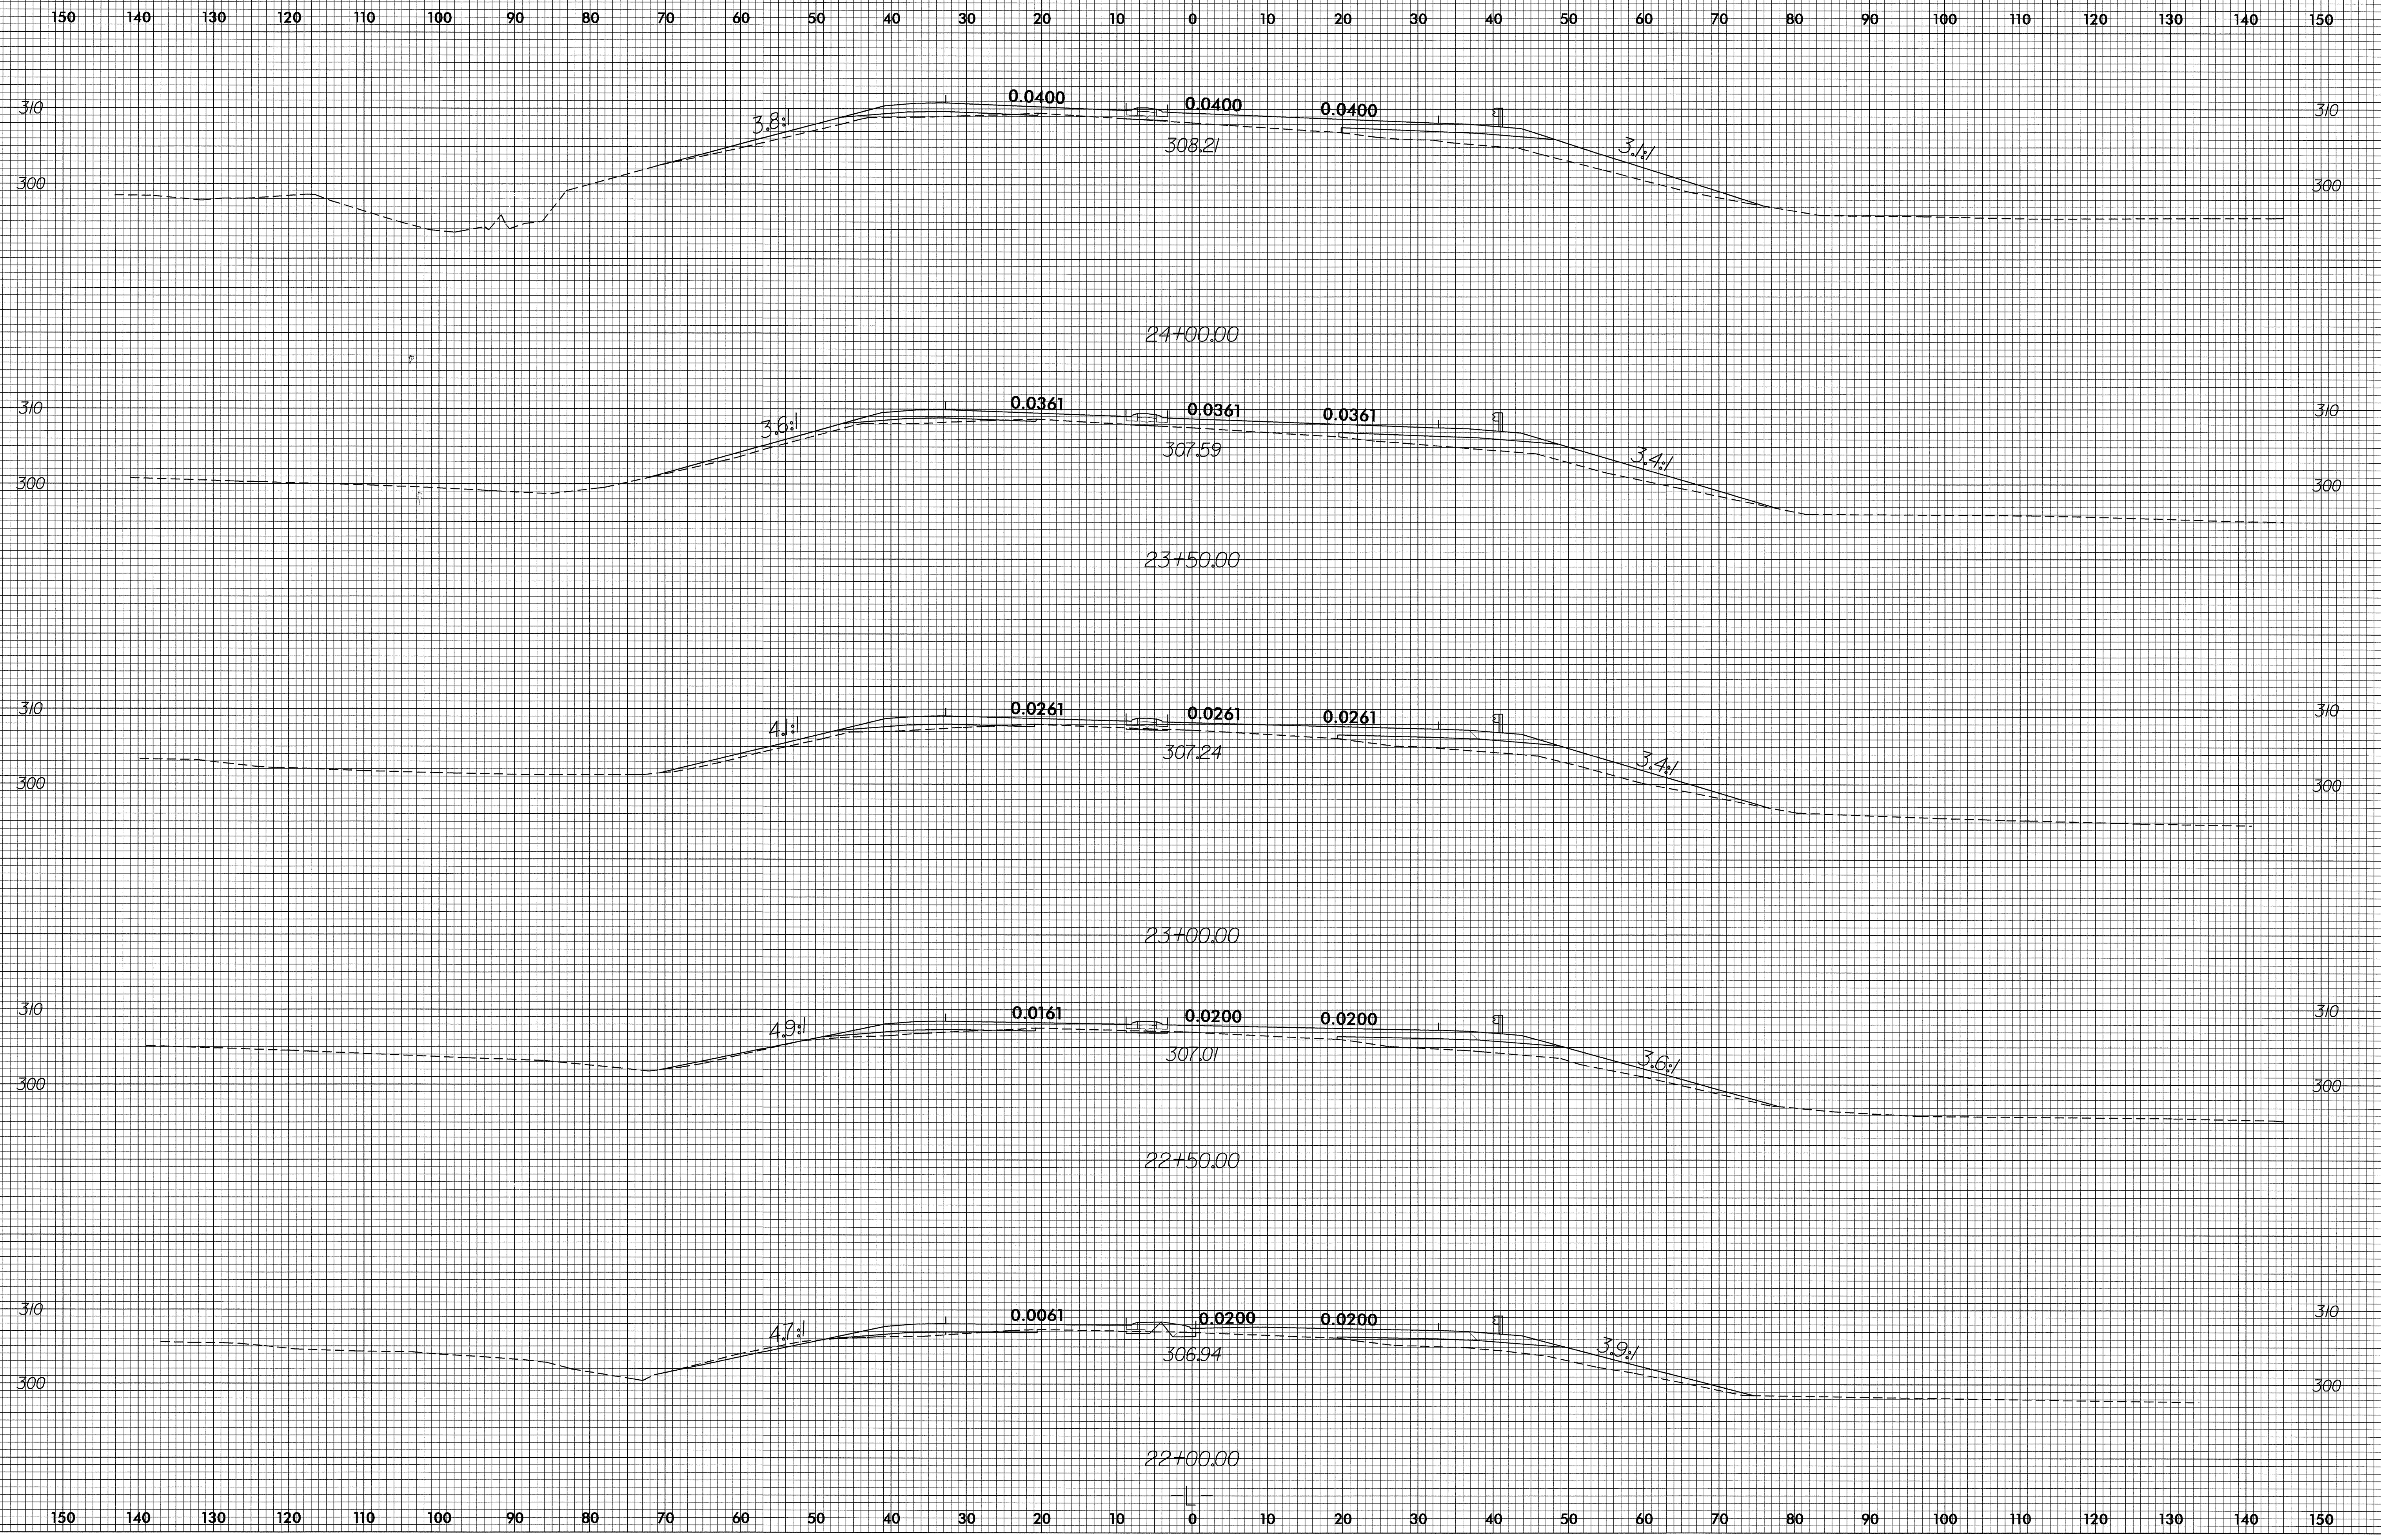

04-AUG-2004 08:28  
TFDuncan rd-02oce34