




PROJ. REFERENCE NO.	SHEET NO.
U-2408	PM-14

NOTE:
EXISTING MARKINGS ON GARRISON AVE WILL
BE REVISED TO TIE INTO THE PROPOSED
MARKINGS AS REQUIRED BY THE ENGINEER.

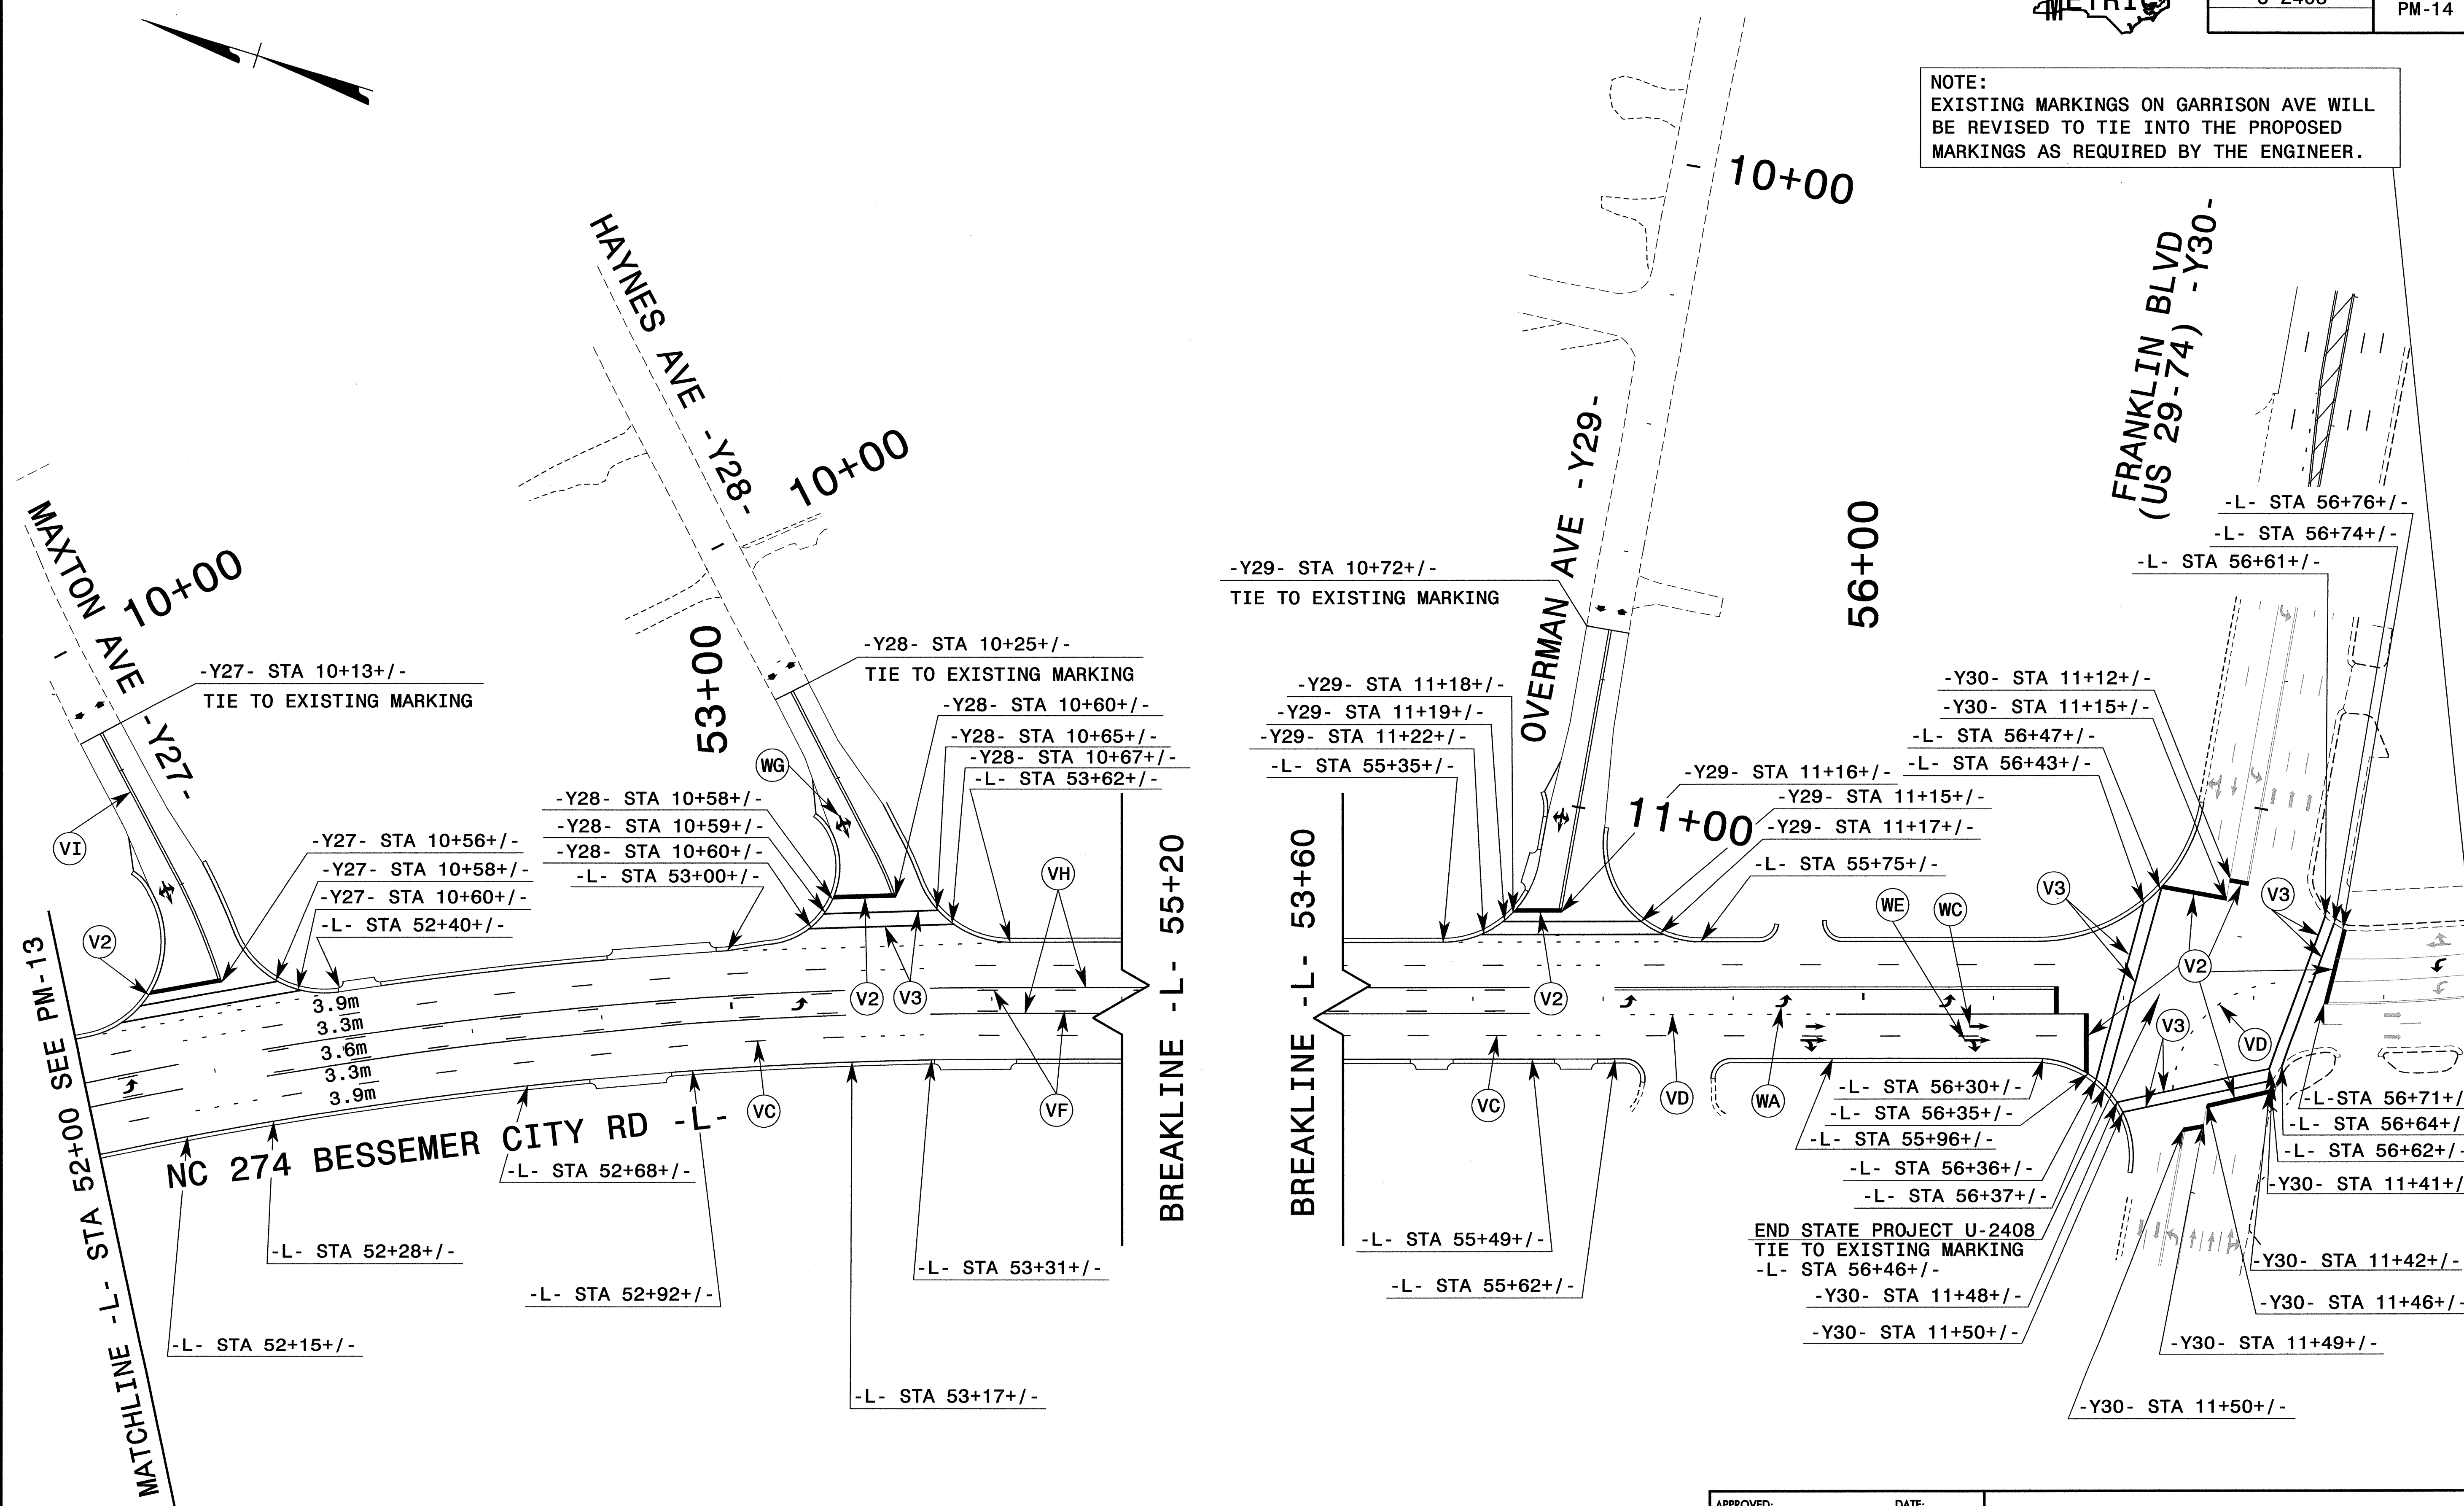

SYTIME\$\$\$\$
DONSON\$\$\$\$
USERNAME\$\$\$\$

APPROVED: _____	DATE: _____	PAVEMENT MARKING PLANS	
SCALE: NONE	DATE: 7-04		REVISIONS
DWG. BY: CEK	DESIGN BY: RCD		
REVIEWED BY: RLW			

9/24/04