


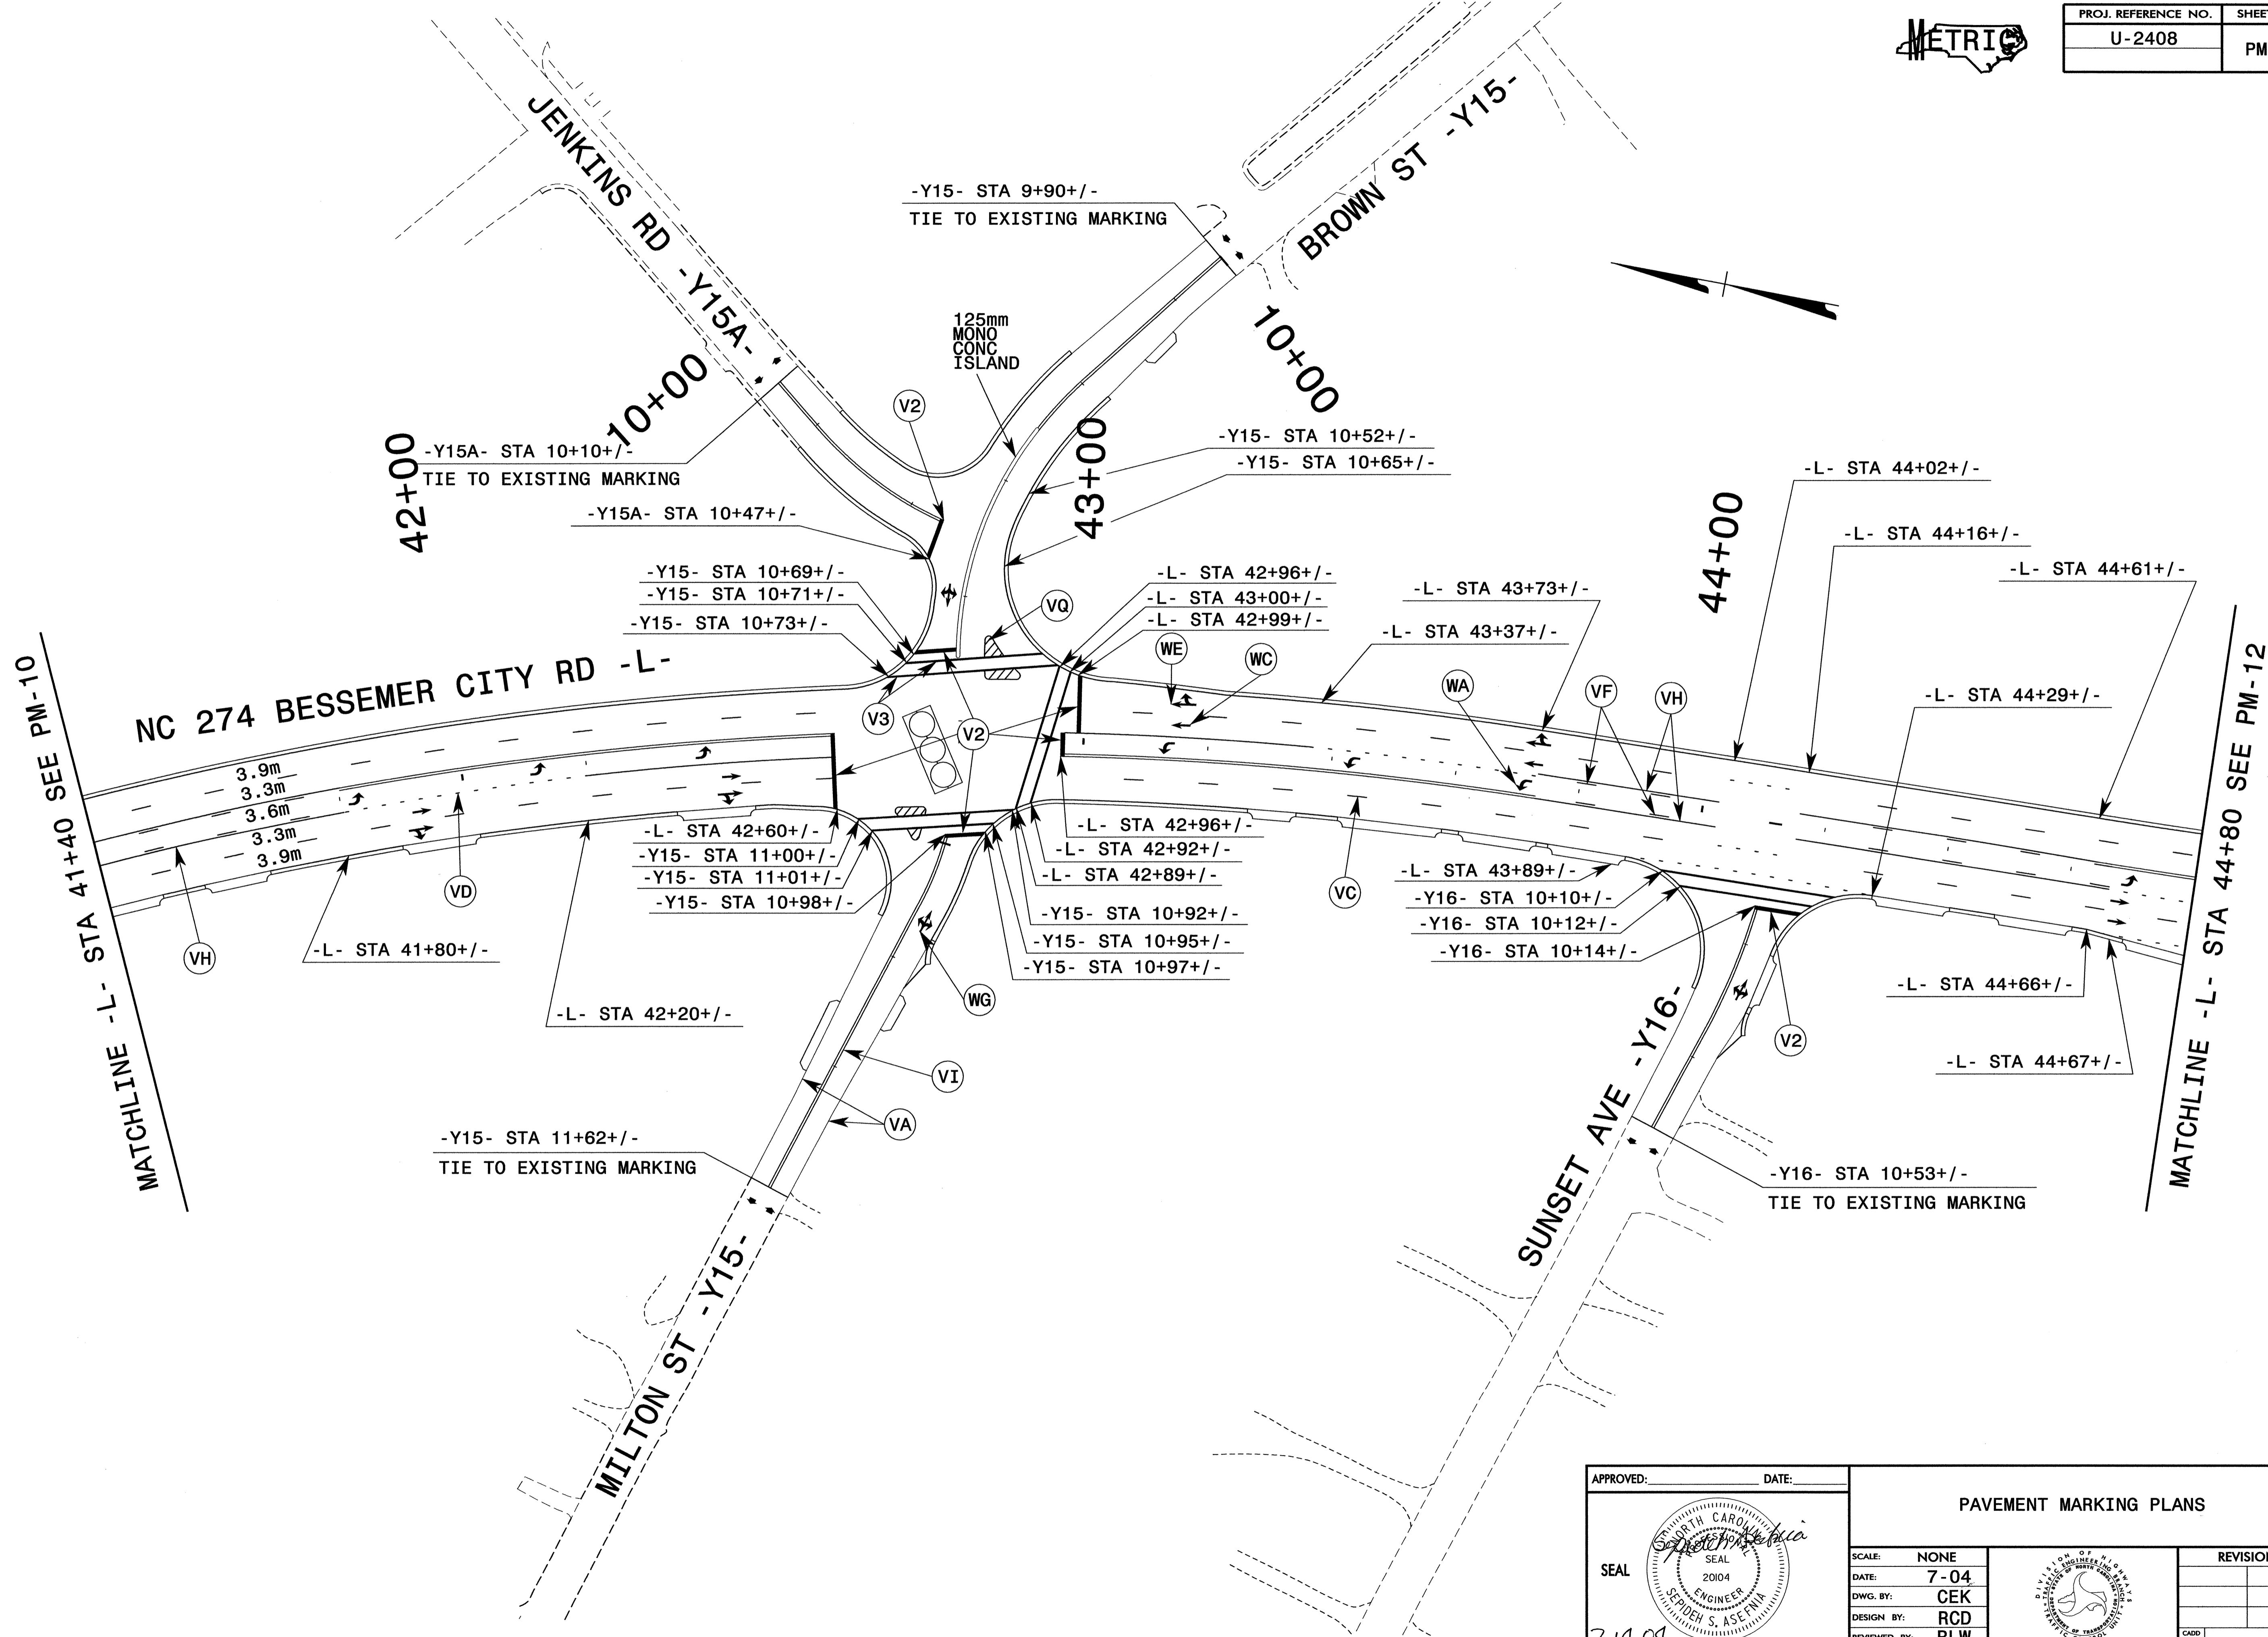

PROJ. REFERENCE NO.	SHEET NO.
U-2408	PM-11



\$\$\$\$\$SYTIME\$\$\$\$\$
 \$\$\$SDON\$\$\$\$\$
 \$\$\$SERNAME\$\$\$\$\$

APPROVED:	DATE:	PAVEMENT MARKING PLANS	
SCALE:	NONE		REVISIONS
DATE:	7-04		
DWG. BY:	CEK		
DESIGN BY:	RCD		
REVIEWED BY:	RLW		CADD FILE