



PROJ. REFERENCE NO.	SHEET NO.
U-2408	PM-8

SOUTHERN RAILROAD

32+00

33+00


34+00

INTERSTATE 85

NC 274 BESSEMER CITY RD -L-

MATCHLINE -L- STA 31+20 SEE PM-7

MATCHLINE -L- STA 34+60 SEE PM-9

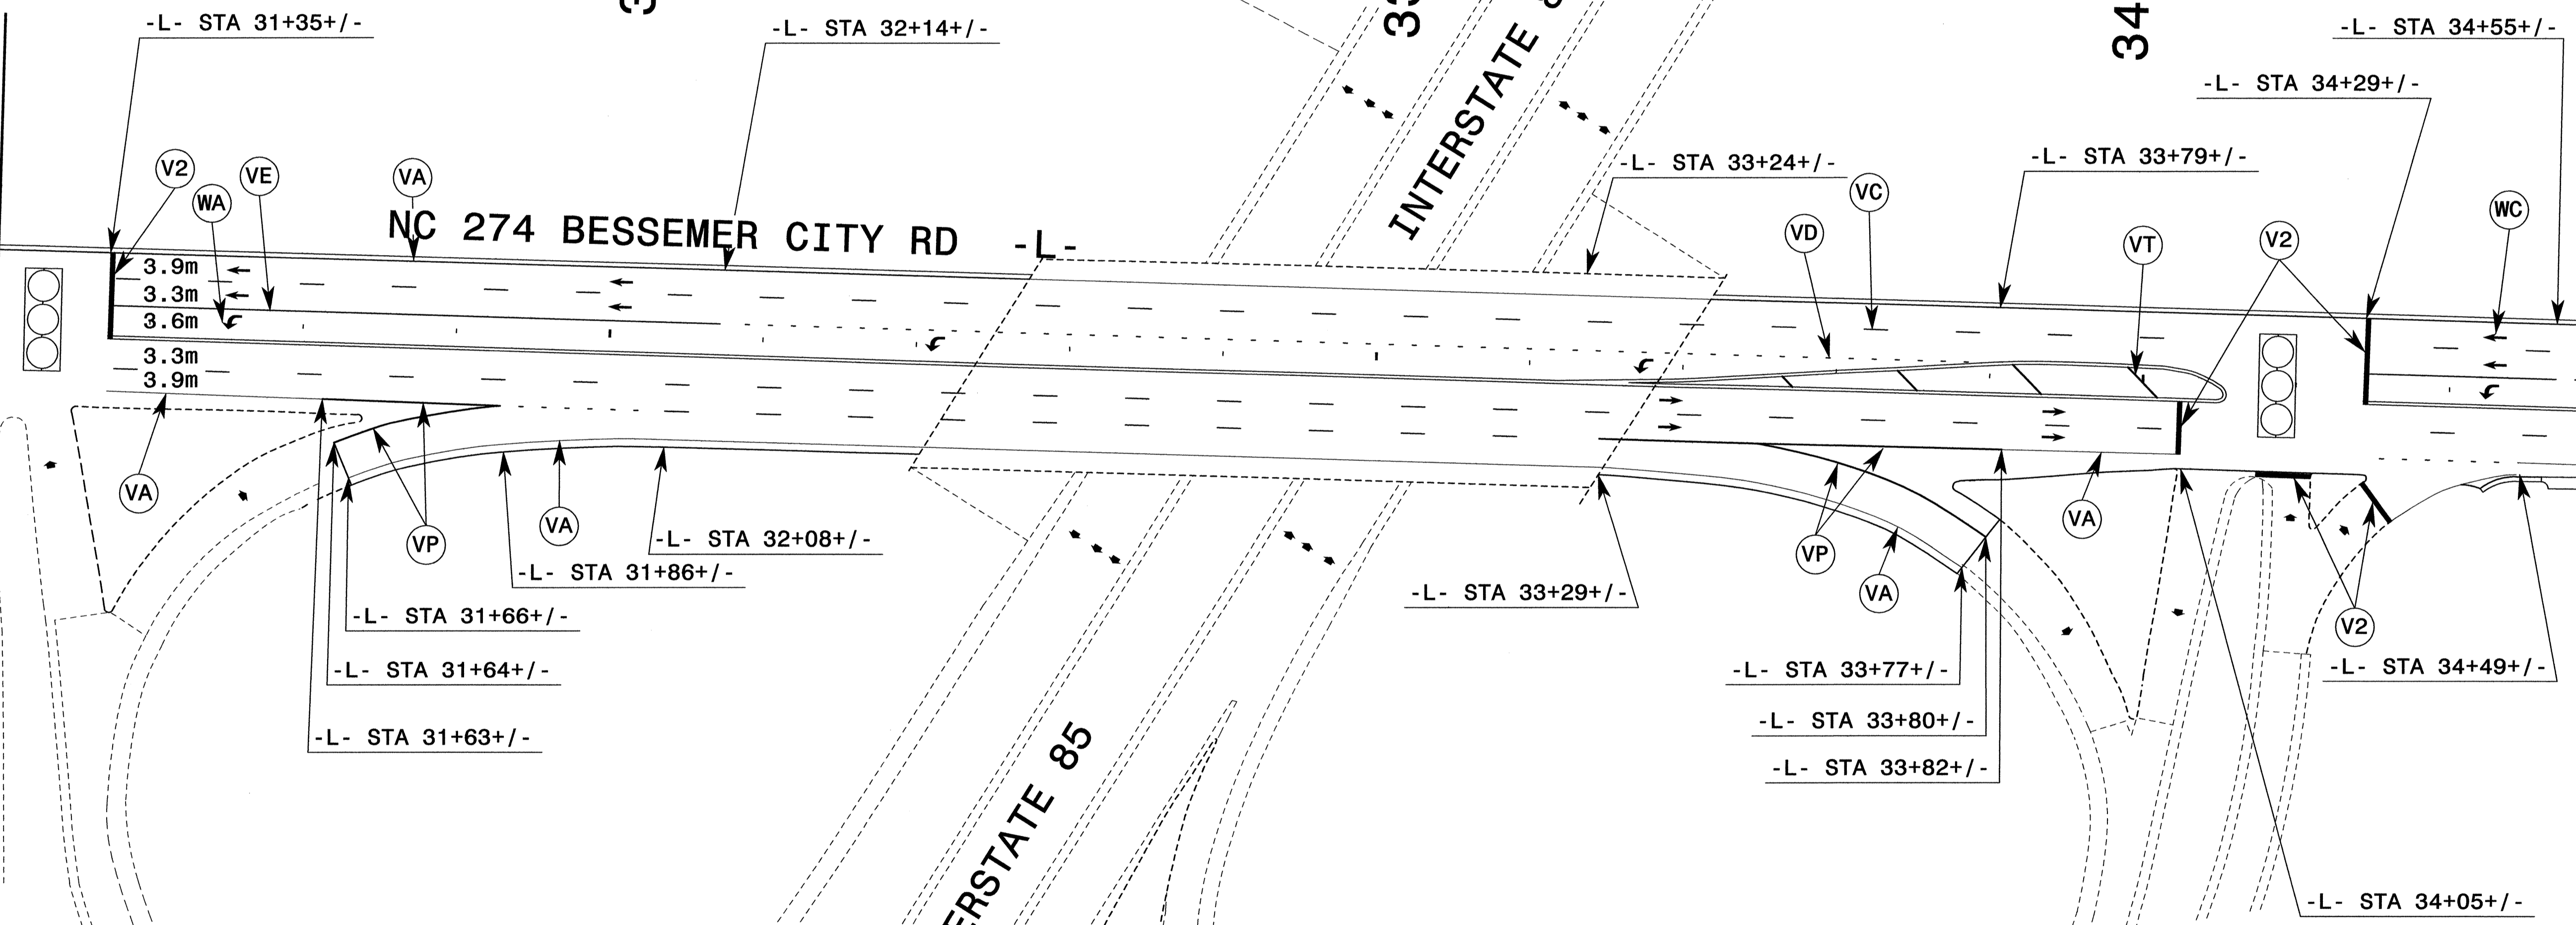

\$\$\$\$\$SYTIME\$\$\$\$\$
 \$\$\$DGN\$\$\$\$\$
 \$\$\$USERNAME\$\$\$\$\$

APPROVED:	DATE:	PAVEMENT MARKING PLANS	
SCALE: NONE	DATE: 7-04		REVISIONS
DWG. BY: CEK	DESIGN BY: RCD		
REVIEWED BY: RLW			