




PROJ. REFERENCE NO.	SHEET NO.
U-2408	PM-7

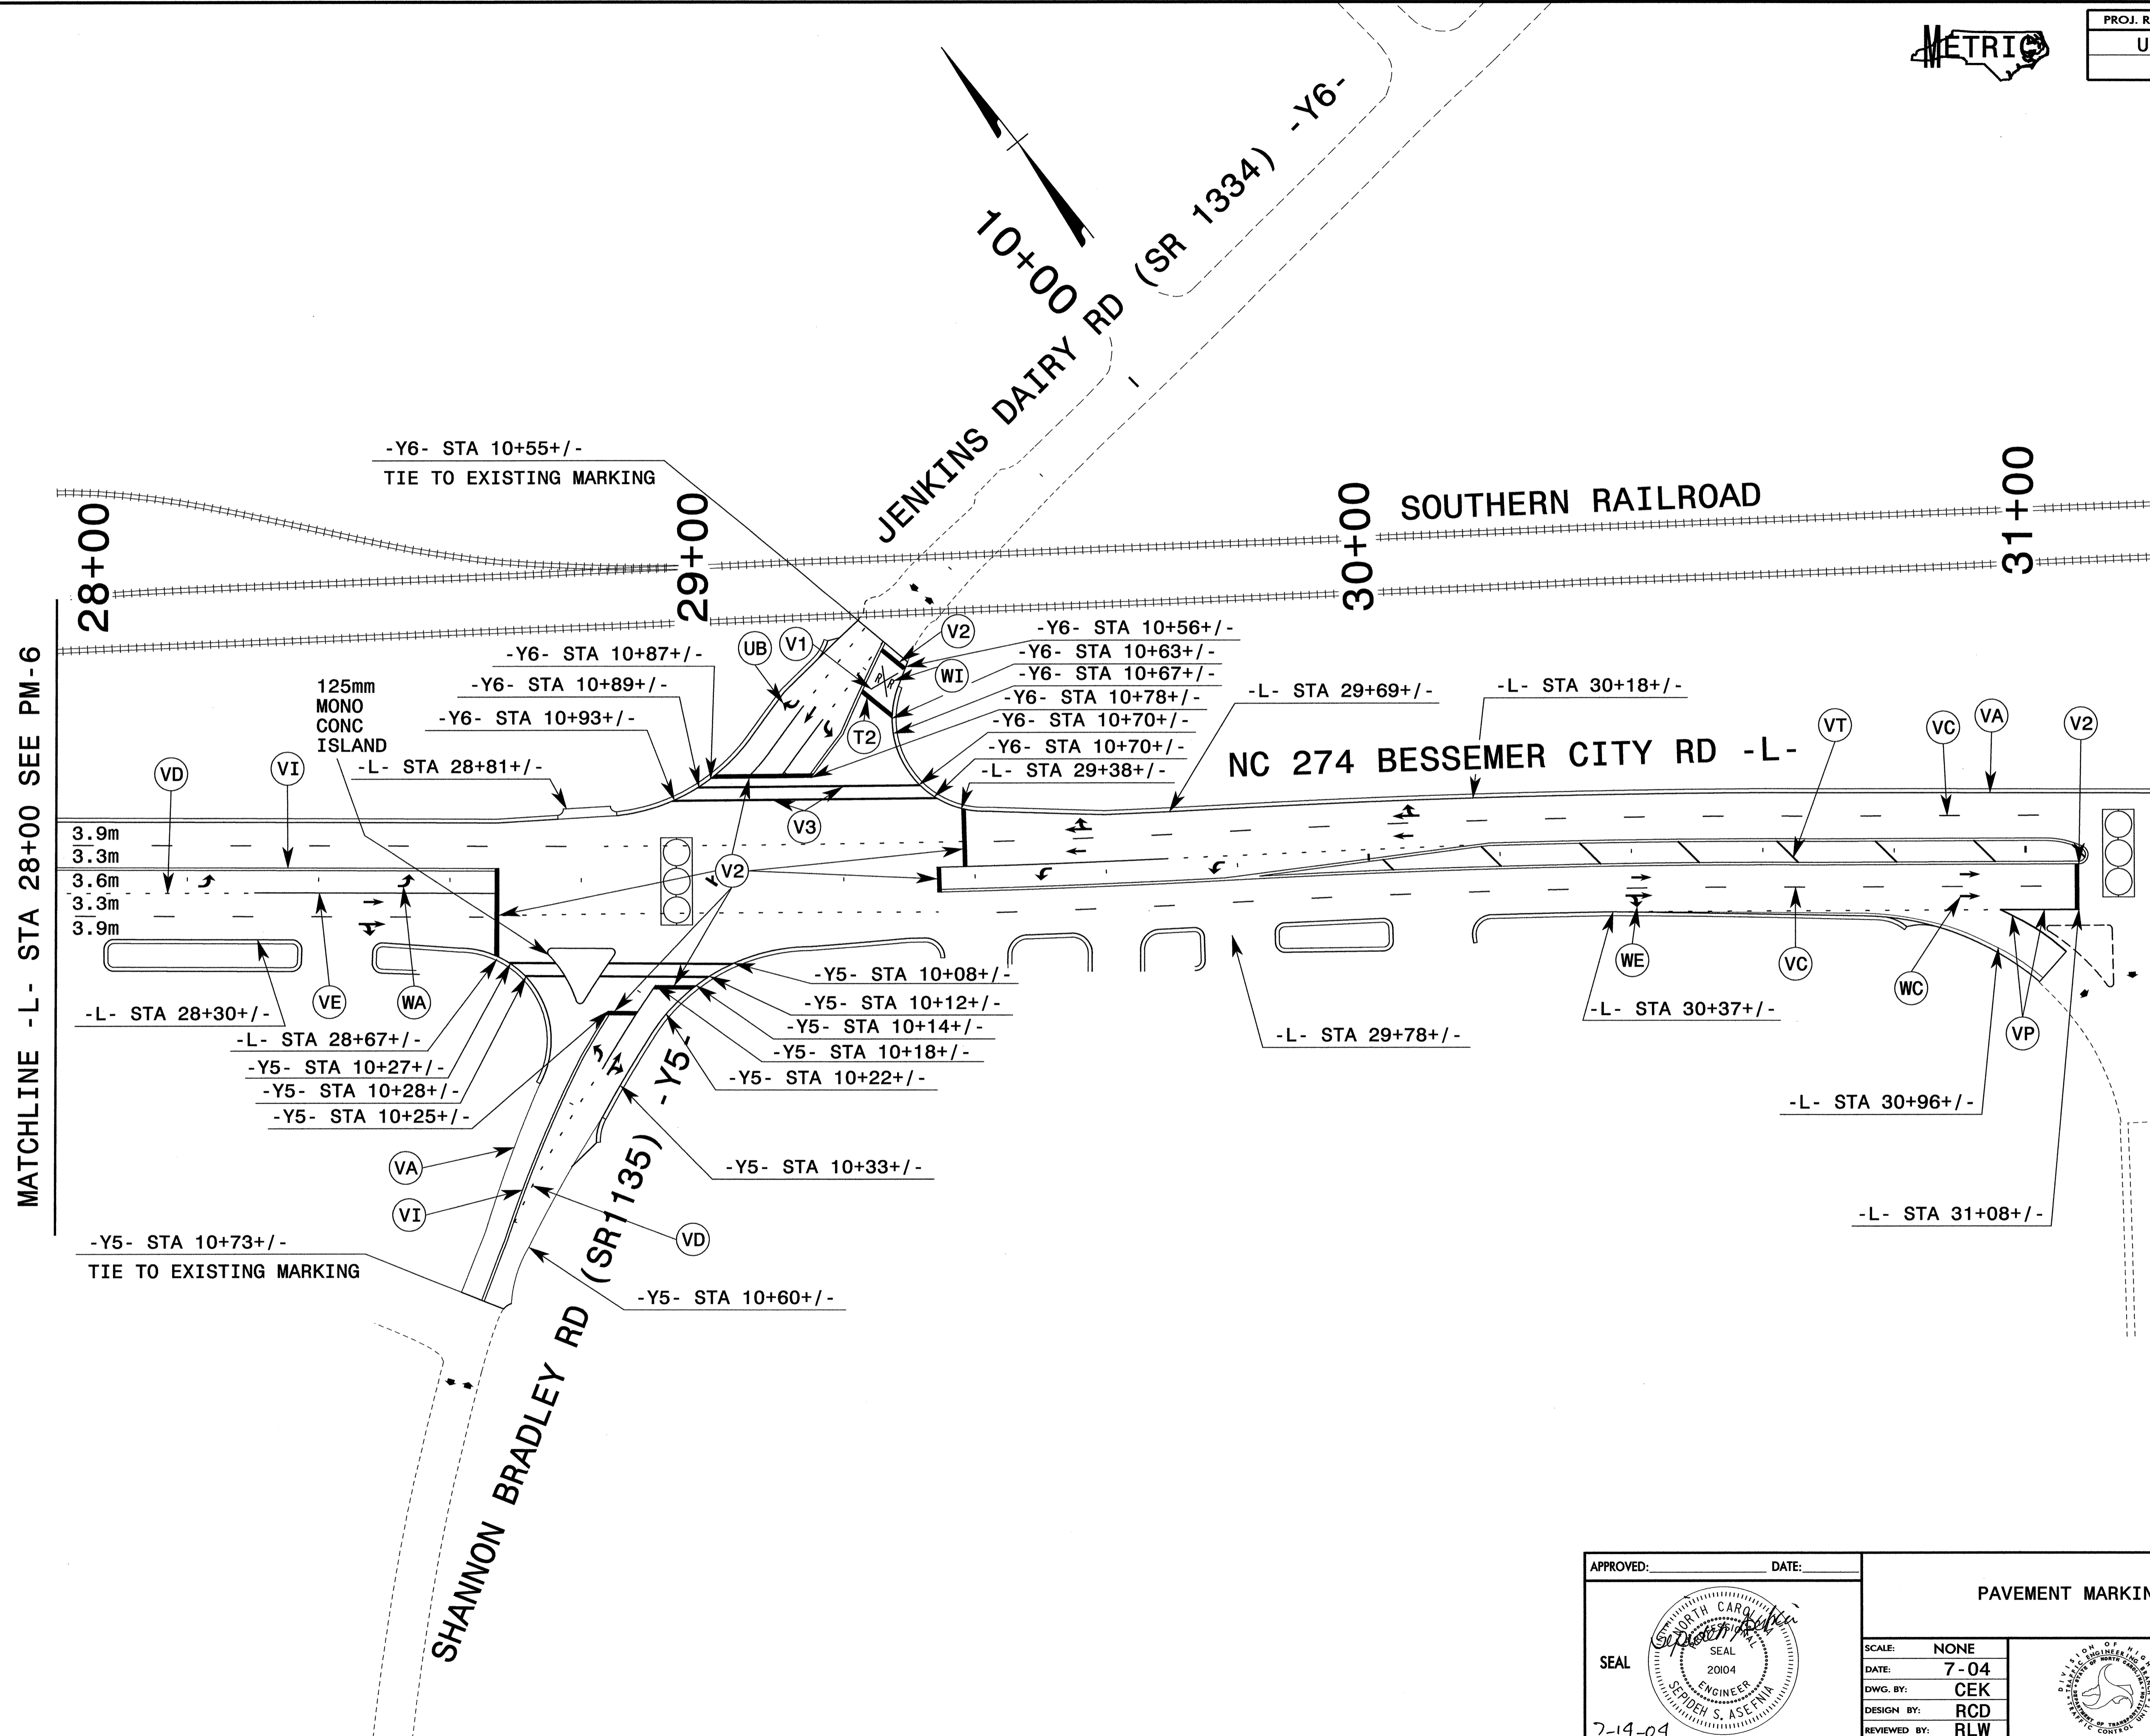

MATCHLINE -L- STA 28+00 SEE PM-6

MATCHLINE -L- STA 31+20 SEE PM-8

\$\$\$\$\$SYTIME\$\$\$\$\$  
 \$\$\$USERNAME\$\$\$\$\$

APPROVED:	DATE:	<b>PAVEMENT MARKING PLANS</b>	
SCALE:	NONE		REVISIONS
DATE:	7-04		
DWG. BY:	CEK		
DESIGN BY:	RCD		
REVIEWED BY:	RLW		CADD FILE