


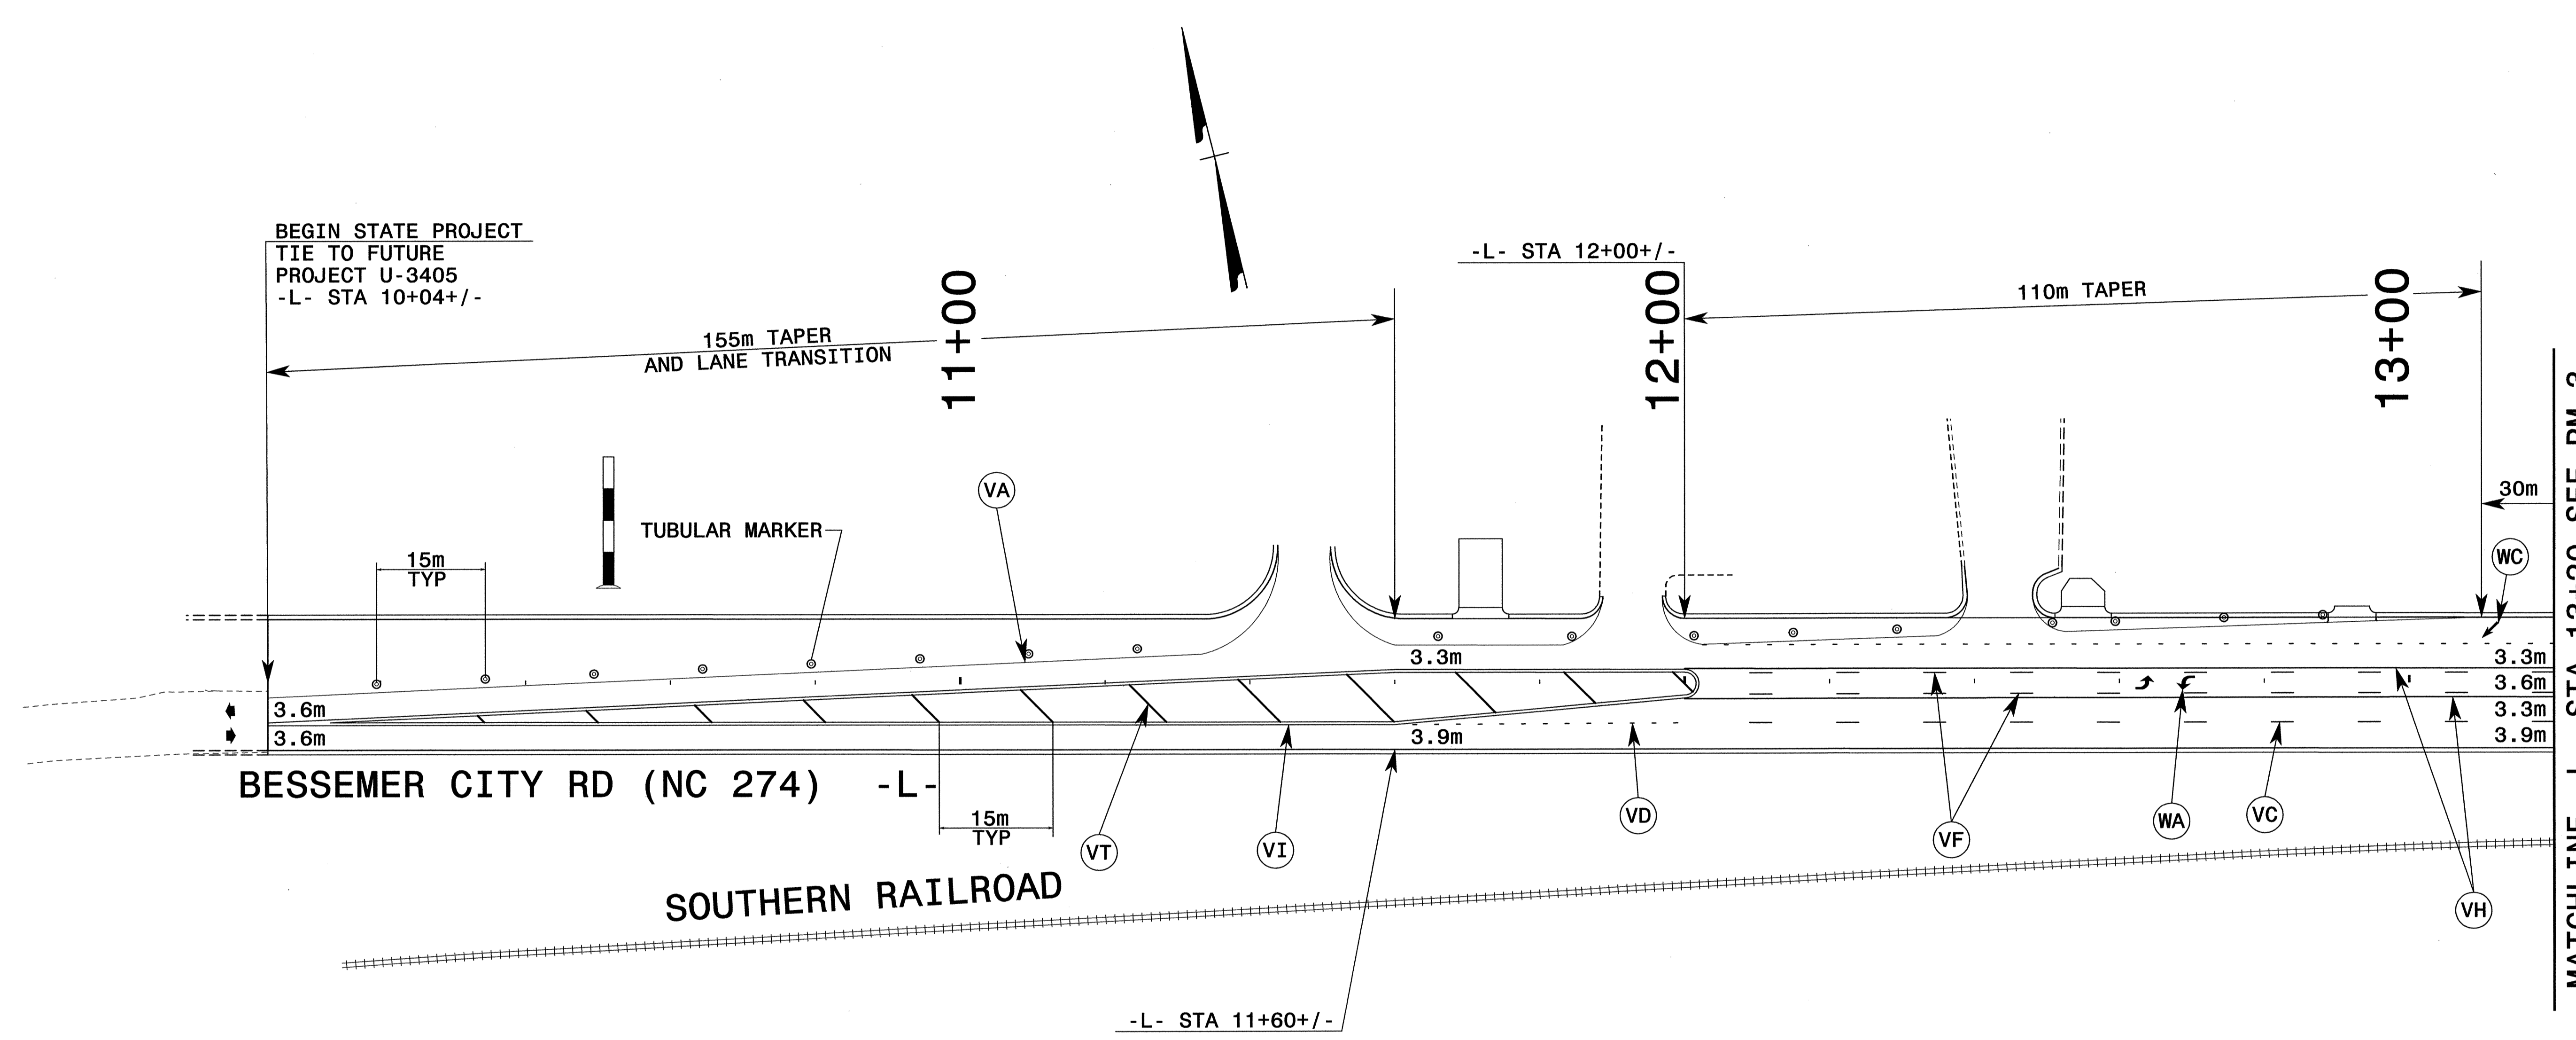

PROJ. REFERENCE NO.	SHEET NO.
U-2408	PM-2



\$\$\$\$\$SYTIME\$\$\$\$\$  
\$\$\$\$\$DCN\$\$\$\$\$  
\$\$\$\$\$USERNAME\$\$\$\$\$

APPROVED:	DATE:	<b>PAVEMENT MARKING PLANS</b>	
SCALE:	NONE		REVISIONS
DATE:	7-04		
DWG. BY:	CEK		
DESIGN BY:	RCD		
REVIEWED BY:	RLW		
7-14-04			