




CONST. REV.

R / W REV.



PROJECT REFERENCE NO. U-2408

ROADWAY DESIGN ENGINEER

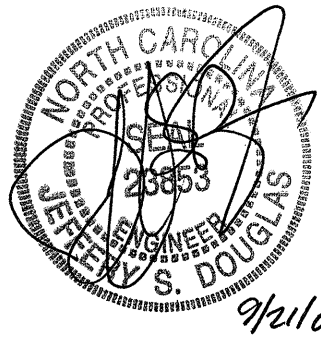

SHEET NO. 58

HYDRAULICS ENGINEER

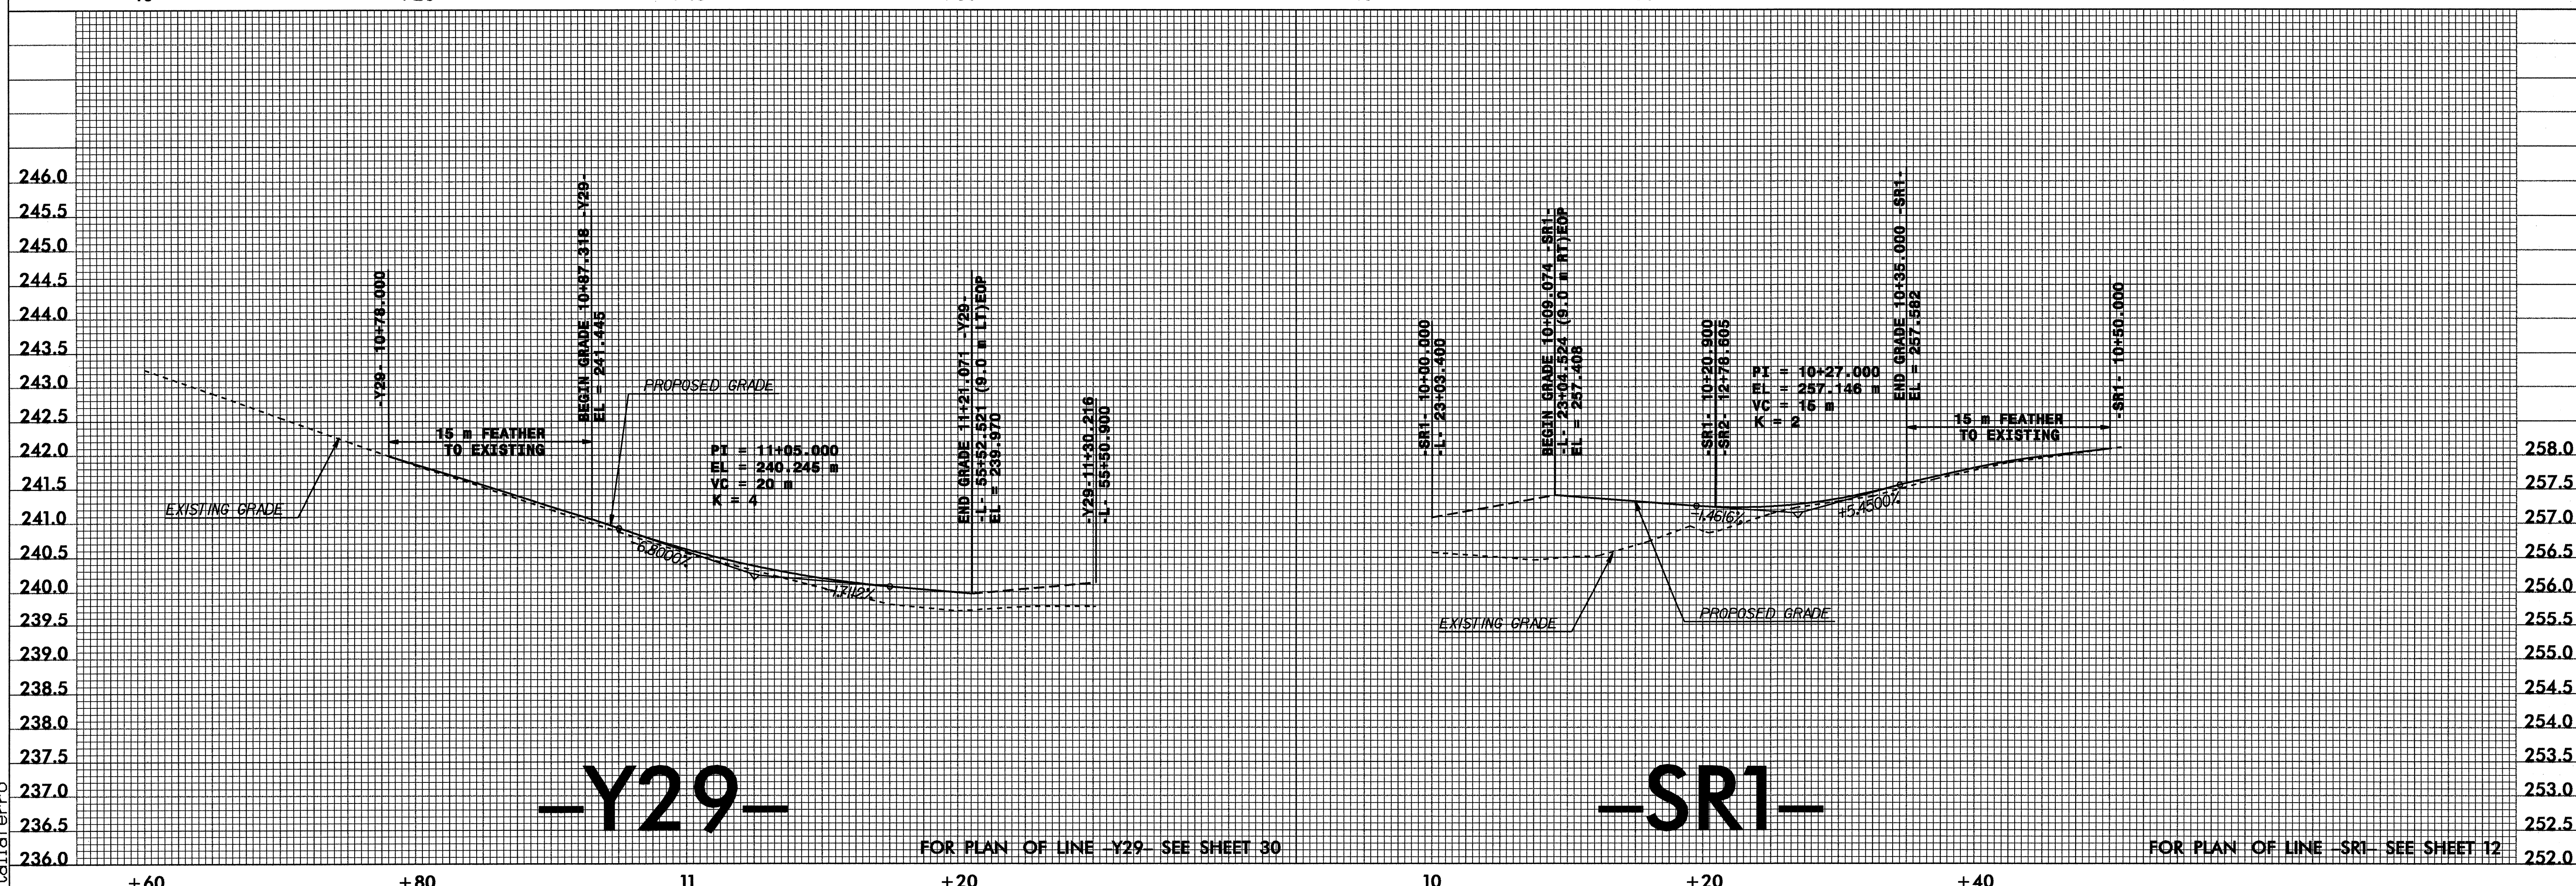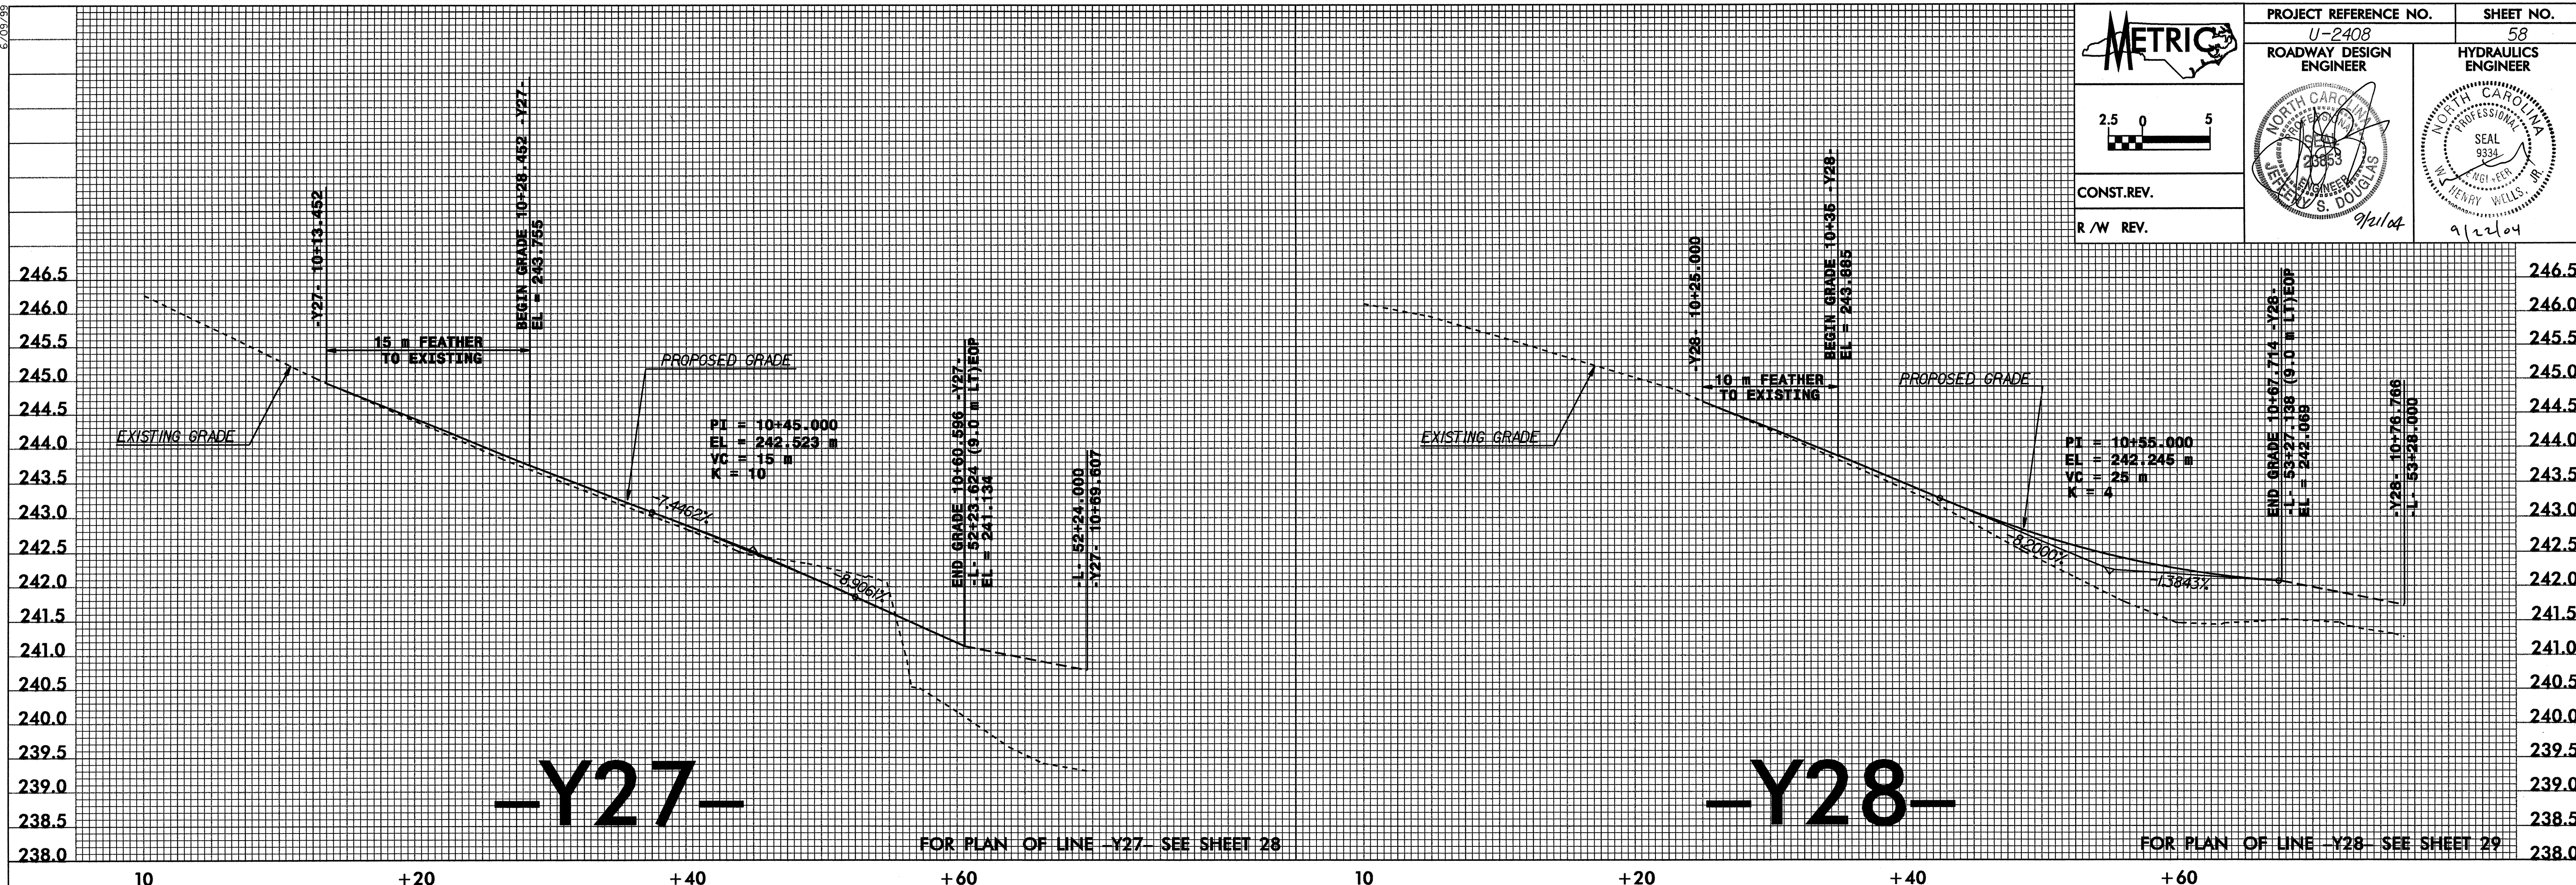

08-SEP-2004 09:00
 J:\Roadway\Projects\Dot\ncdot\U2408\proj\U2408.pfl
 vta\liferro