

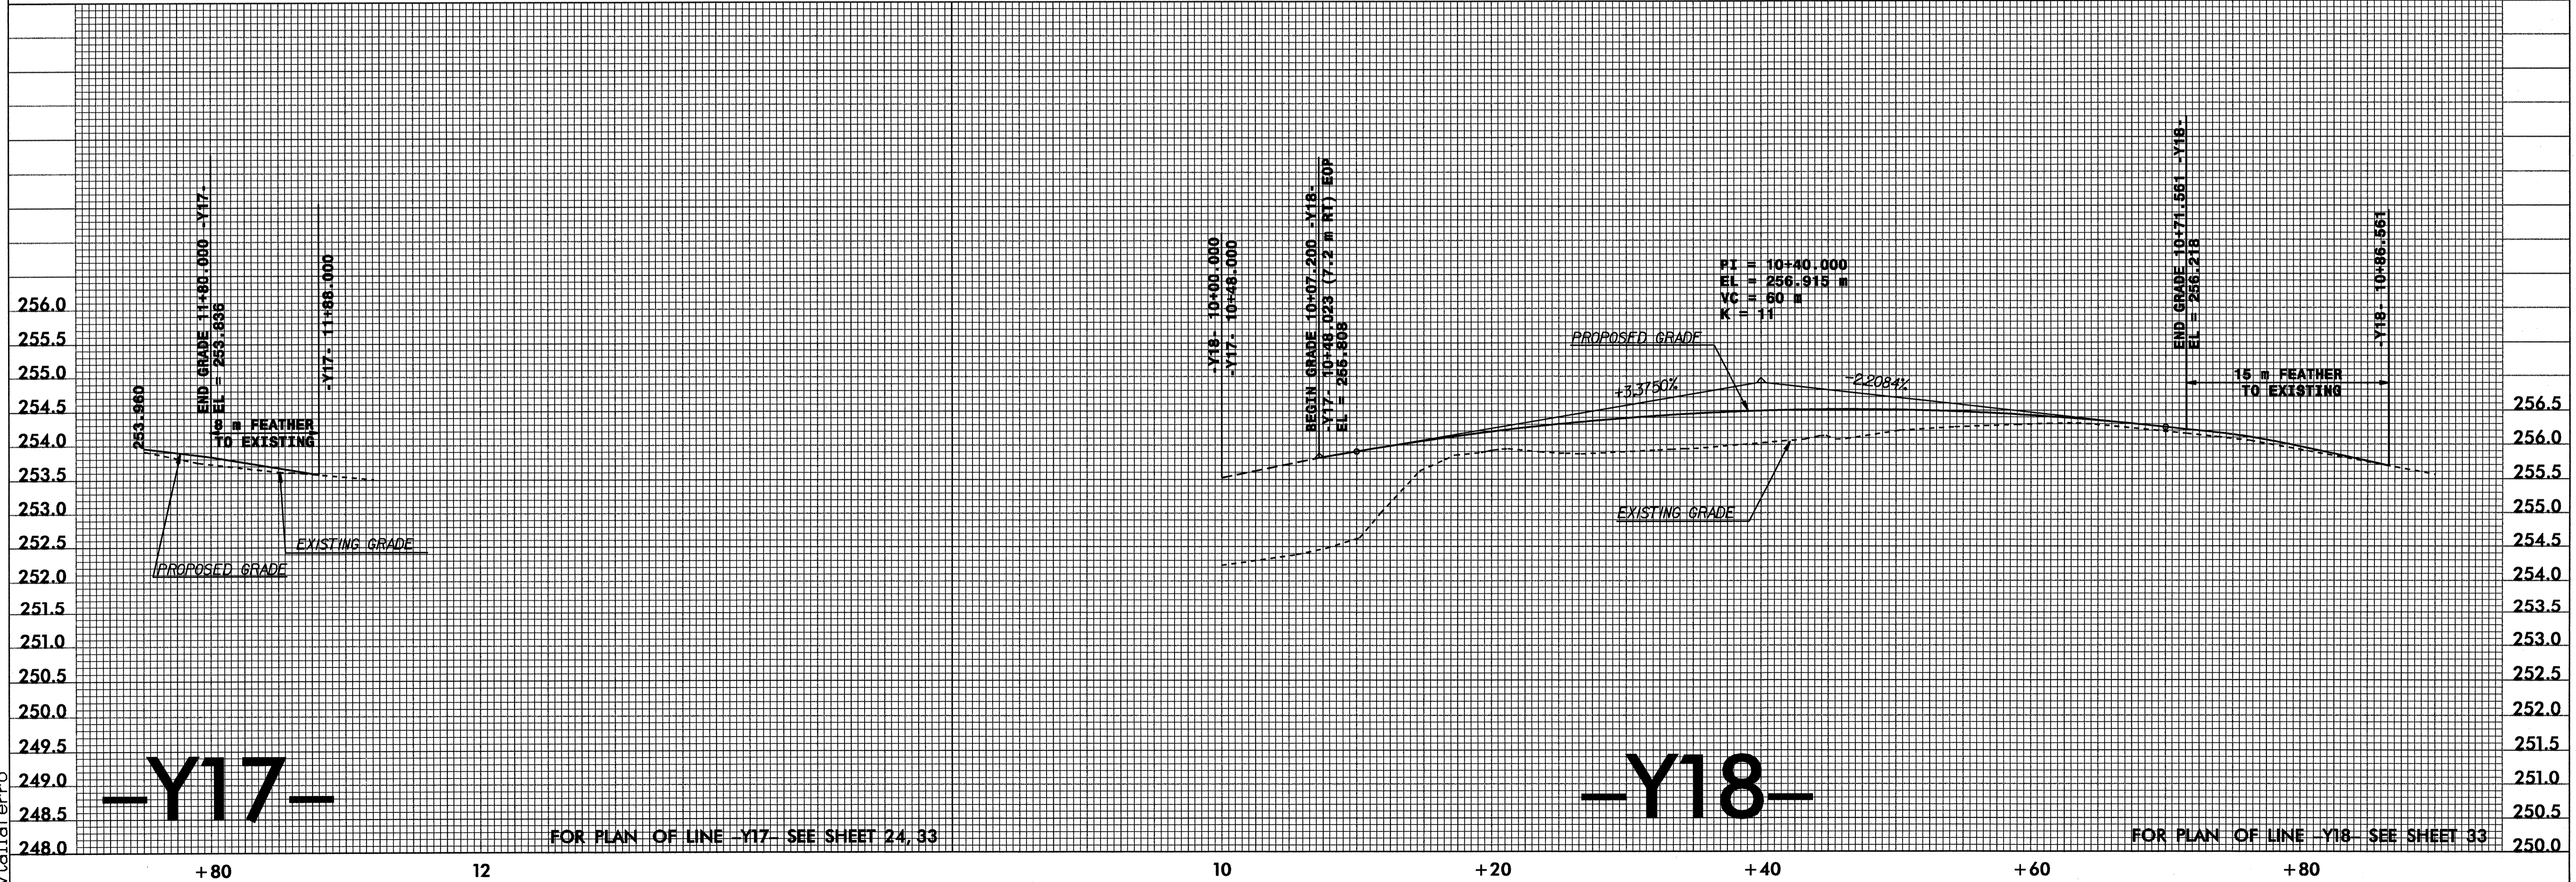
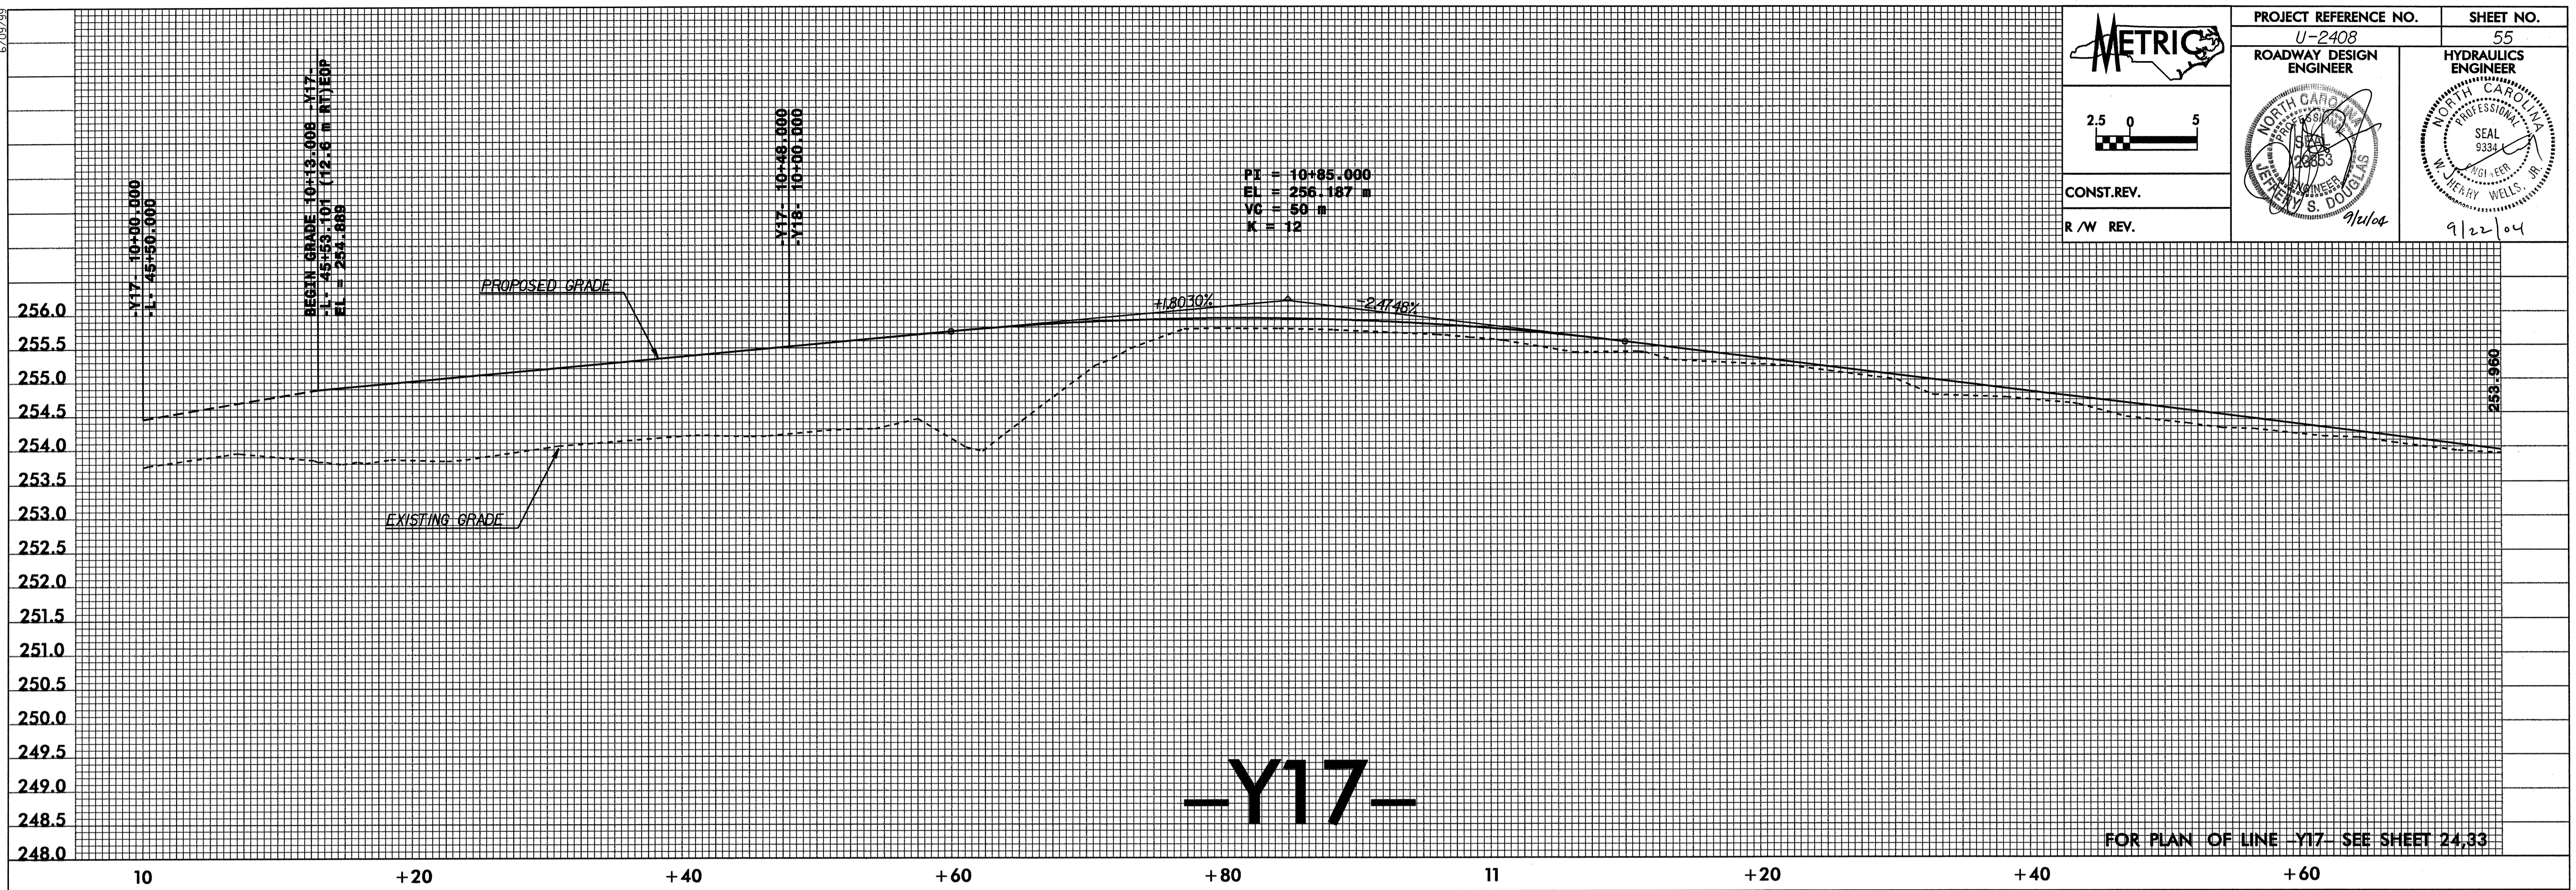


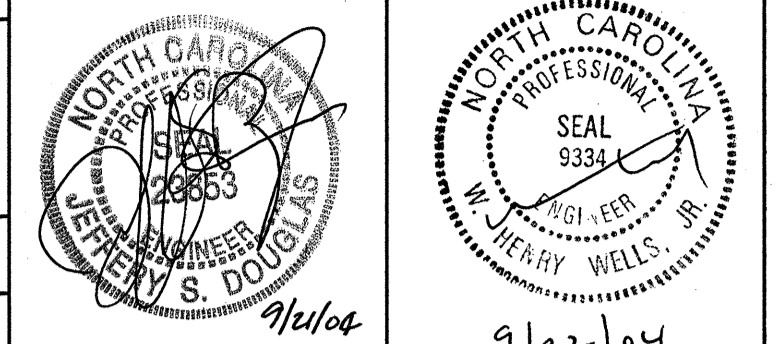

PROJECT REFERENCE NO. U-2408	SHEET NO. 55
ROADWAY DESIGN ENGINEER JERRY S. DOUGLAS	HYDRAULICS ENGINEER JERRY WELLS, JR.
CONST. REV.	R/W REV.

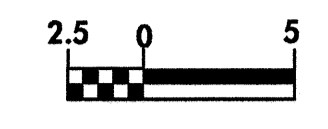

08-SEP-2004 08:59
 j:\Roadway\Projects\Dot\ncdot\U2408\proj\U2408.pf1
 vta\ferro