



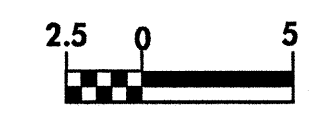


PROJECT REFERENCE NO. U-2408	SHEET NO. 38
ROADWAY DESIGN ENGINEER S. DOUGLAS	HYDRAULICS ENGINEER HENRY WELLS



CONST. REV.
R/W REV.

6/09/08

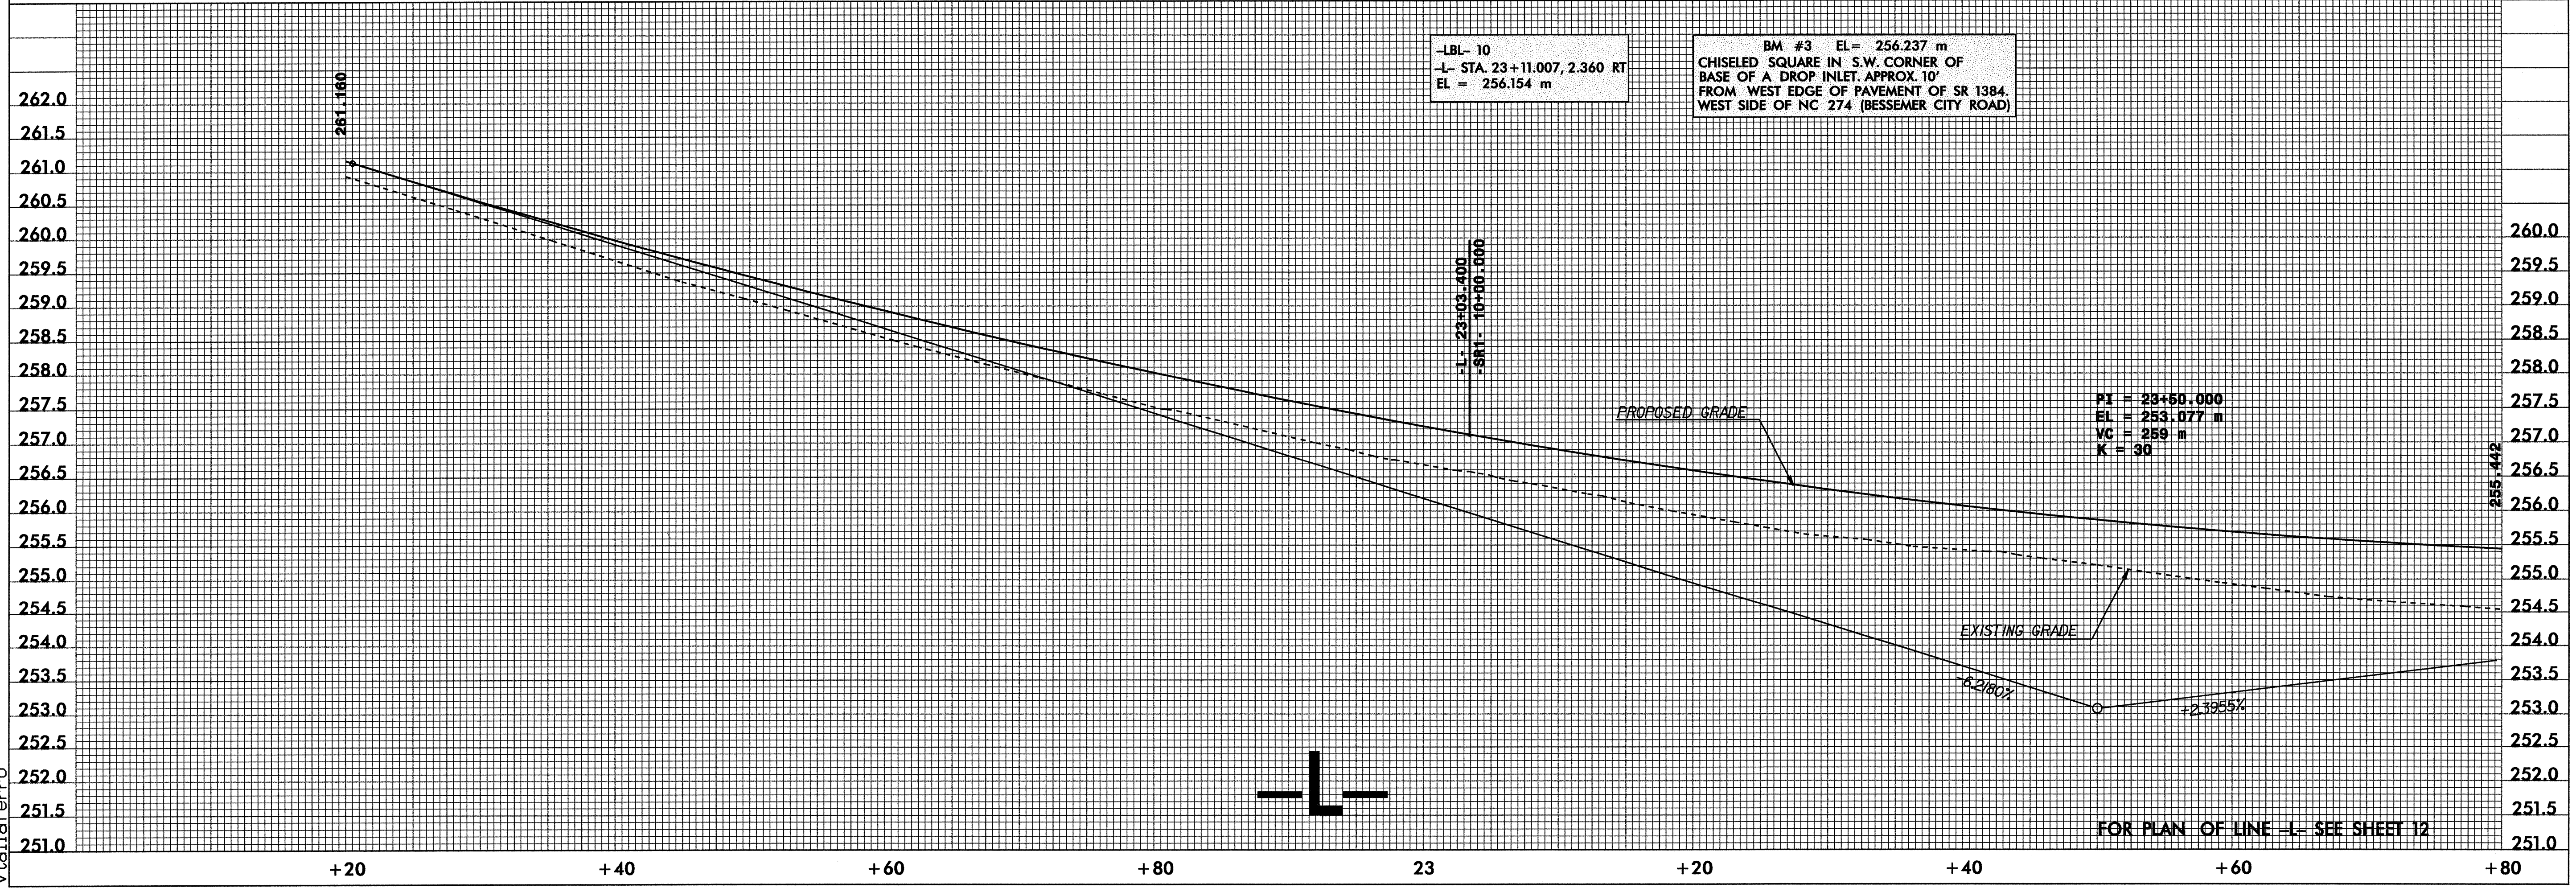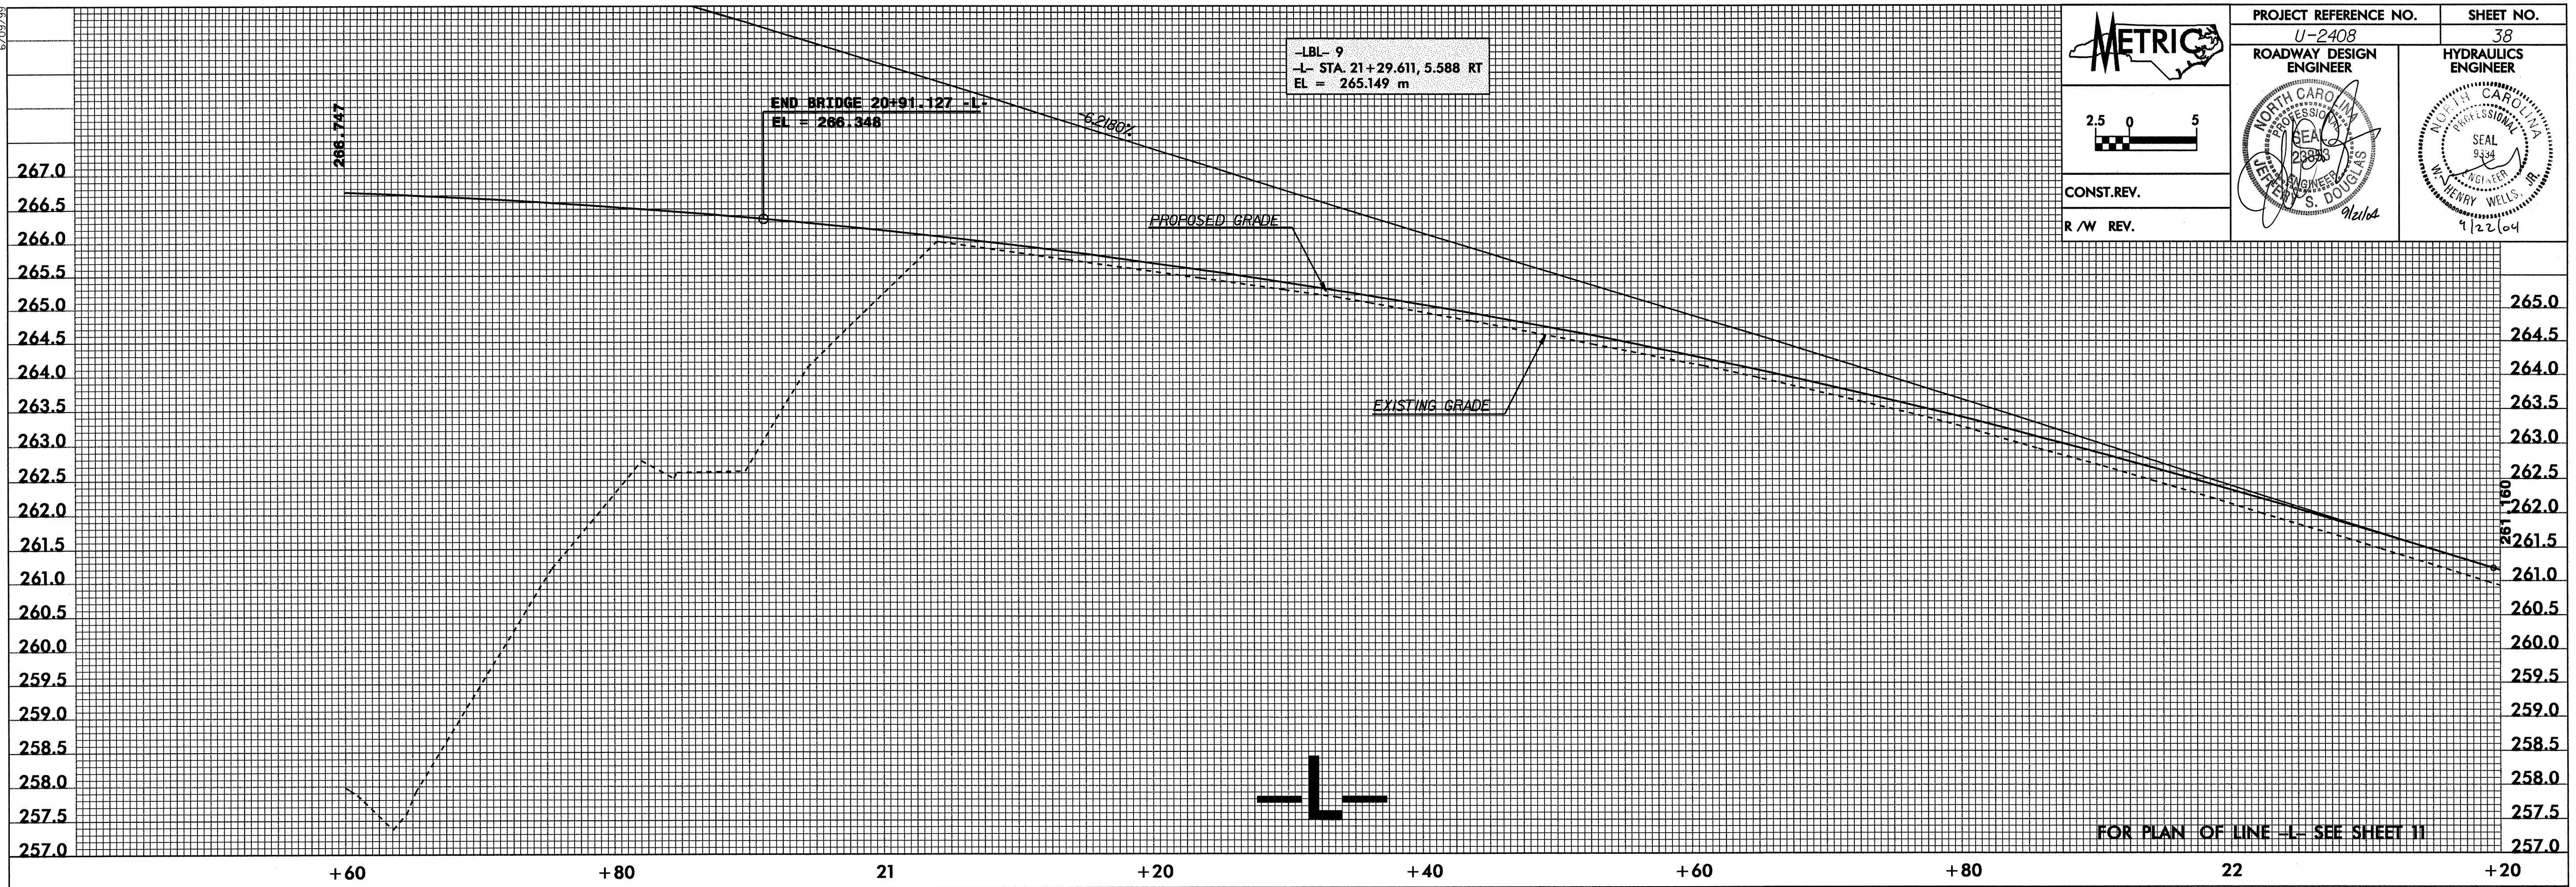

08-SEP-2004 08:58
y:\Roadway\Projects\U2408\proj\U2408.pf1
vta1a1ferro