


METRIC

CONST. REV.
R/W REV.

PROJECT REFERENCE NO. U-2408	SHEET NO. 28
R/W SHEET NO.	
ROADWAY DESIGN ENGINEER NORTH CAROLINA PROFESSIONAL ENGINEER SEAL 9388 W. W. HENRY, P.E. 9/2/04	HYDRAULICS ENGINEER NORTH CAROLINA PROFESSIONAL ENGINEER SEAL 9388 W. W. HENRY, P.E. 9/22/04

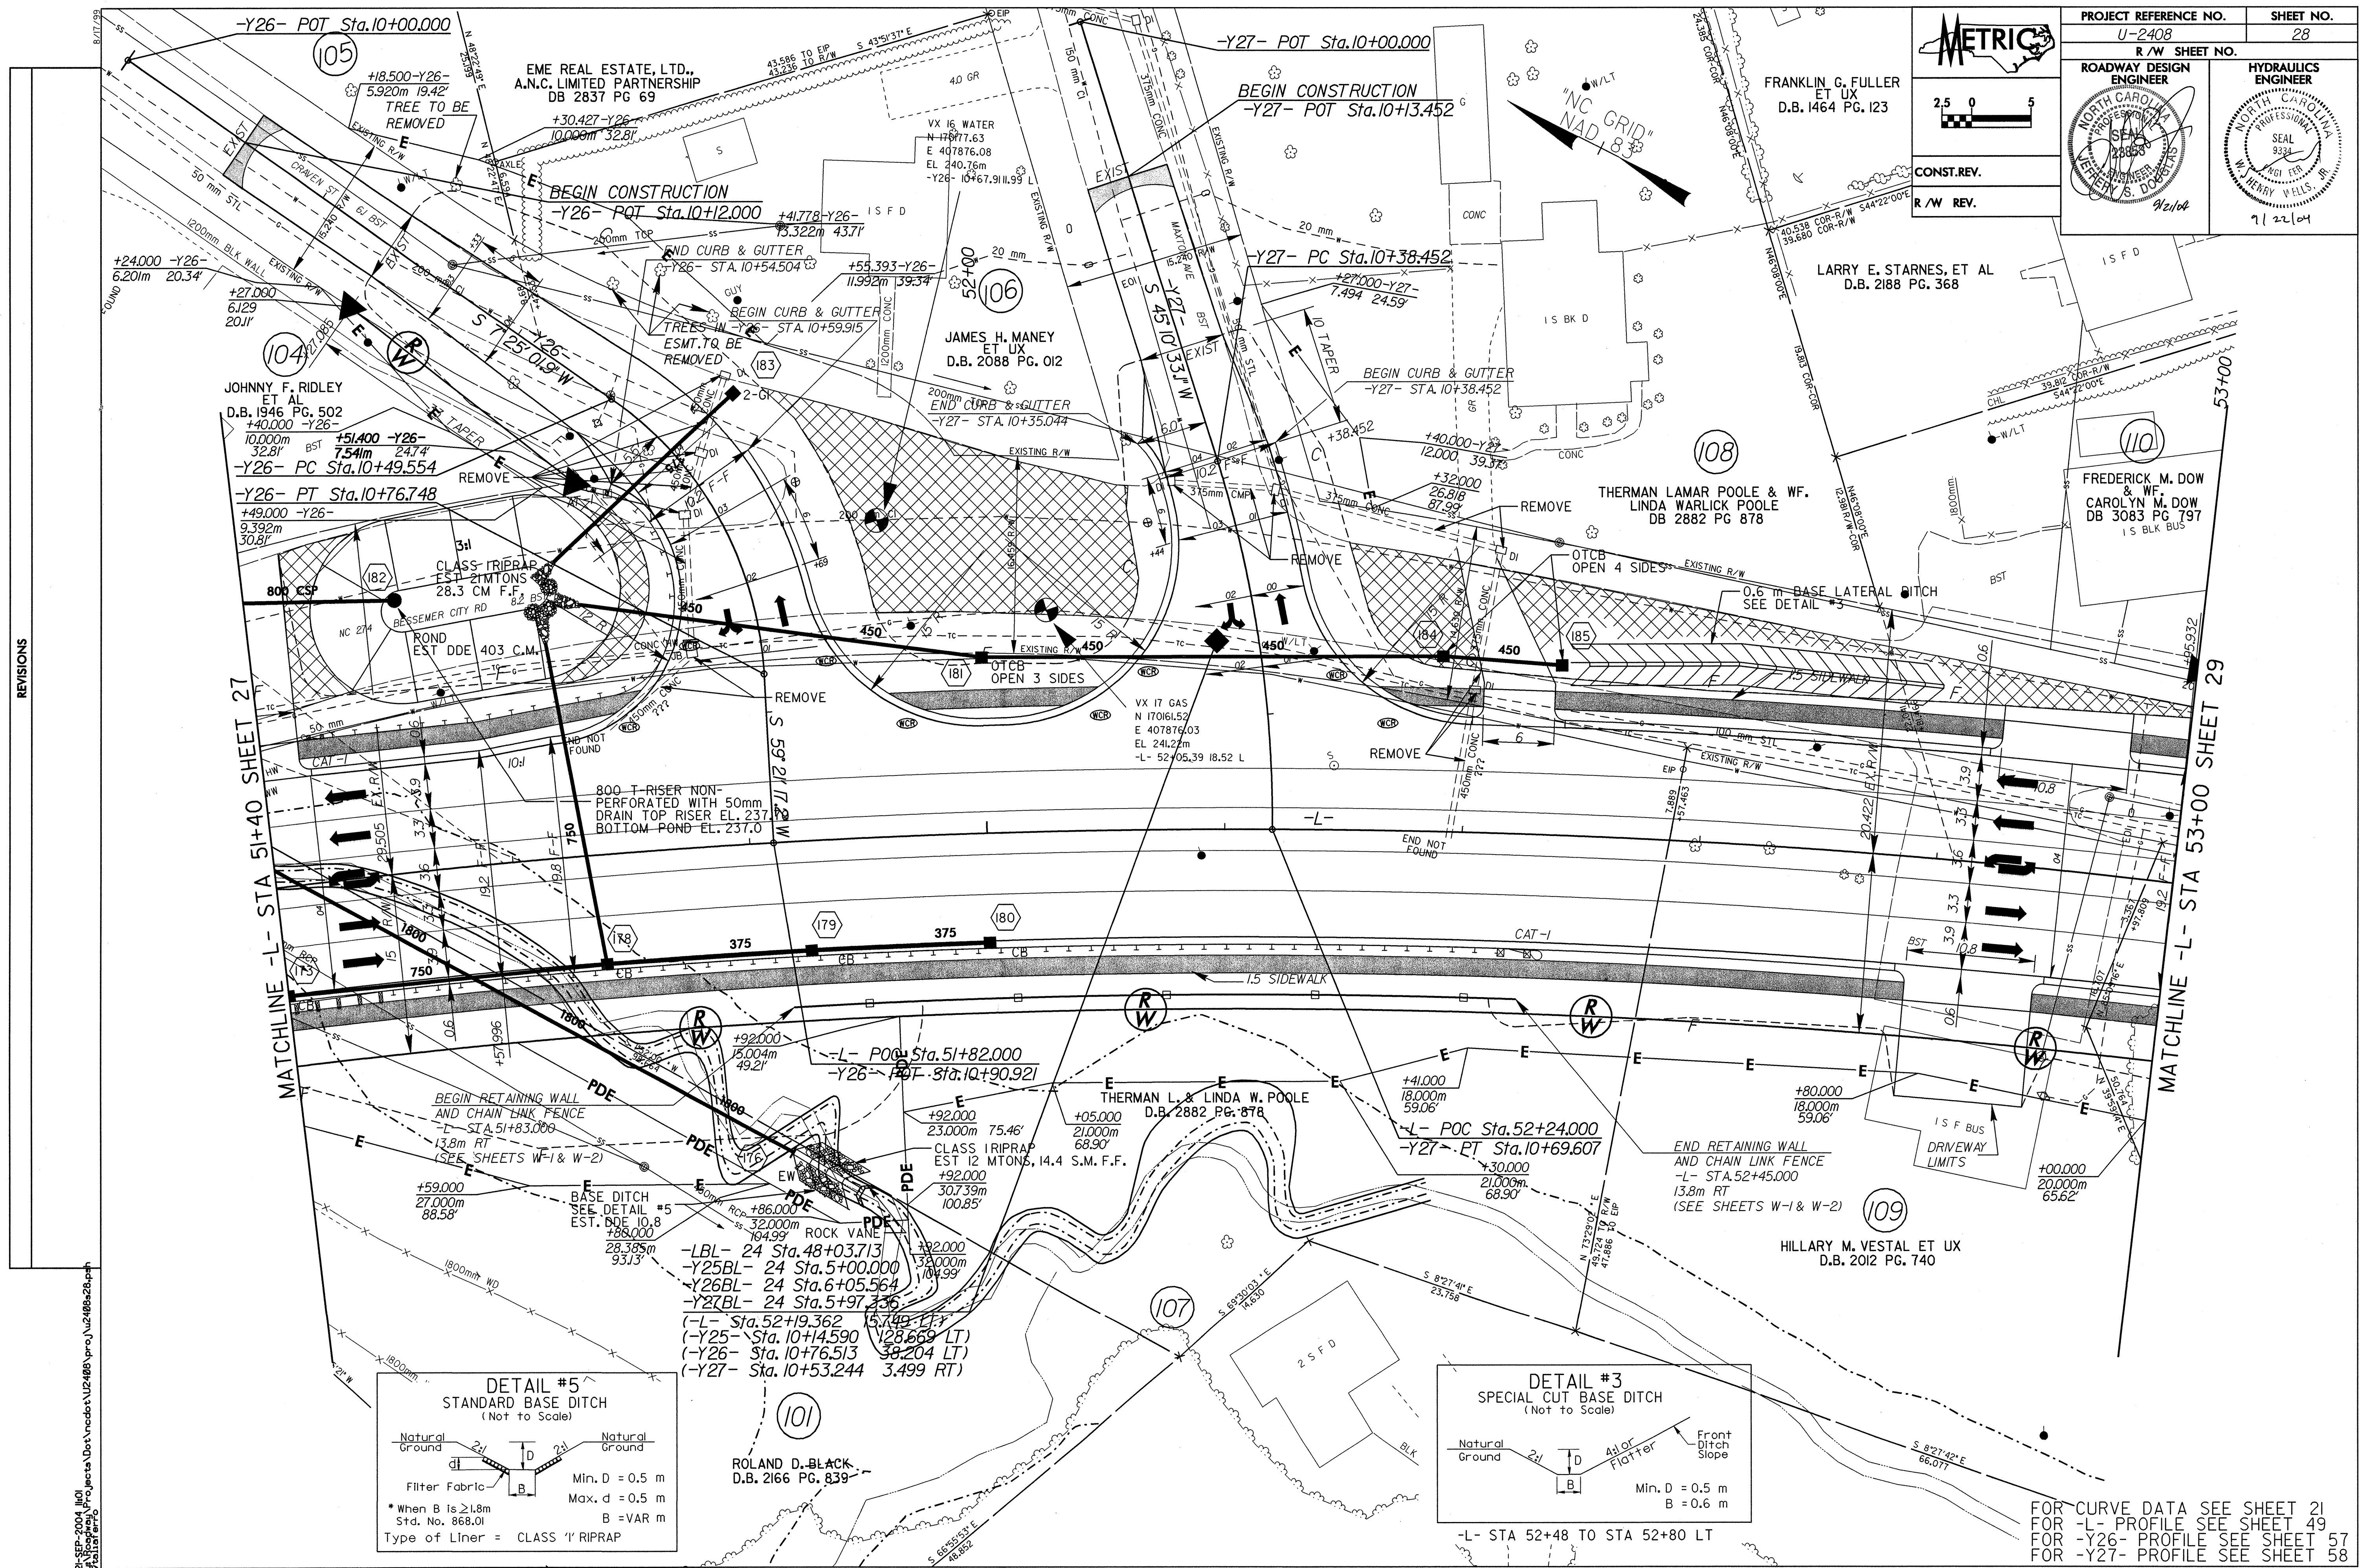

2:\SEP-2004\proj\2408\Drawings\2408\28.dwg
 2408.dwg
 9/22/04
 W. W. HENRY, P.E.