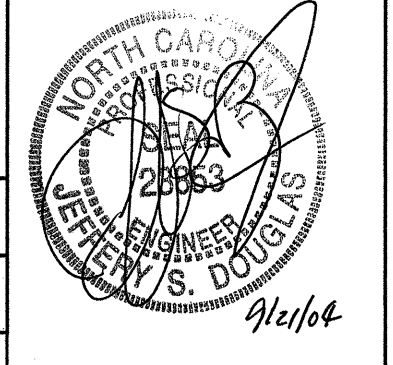
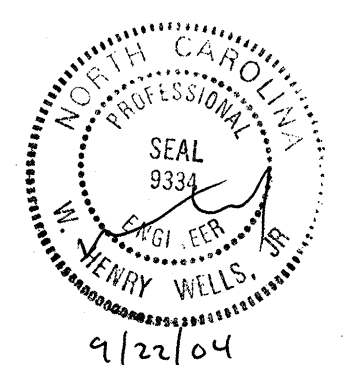
 2.5 0 5	PROJECT REFERENCE NO.	SHEET NO.
	U-2408	21
CONST. REV. R/W REV.	R/W SHEET NO.	
	ROADWAY DESIGN ENGINEER	HYDRAULICS ENGINEER
 S. DOUGLAS 20063 9/2/04		 W. HENRY WELLS 9333 9/22/04

"NC GRID"
NAD 83

MATCHLINE SHEET 21A

MATCHLINE -L- STA 39+80 SHEET 20

MATCHLINE -L- STA 41+40 SHEET 22


901
AMERICAN & EFIRD, INC.
D.B. 2557 PG. 053
TRACT 6

-L- POC Sta. 41+02.000
-Y14- POT Sta. 10+00.000

-LBL- 18 Sta. 36+76.105
-Y12BL- 18 Sta. 5+00.000
-Y13BL- 18 Sta. 5+73.963
-Y14BL- 18 Sta. 5+00.000
(-L- Sta. 41+00.890 20.767 RT)
(-Y12- Sta. 10+21.644 29.704 LT)
(-Y14- Sta. 10+20.498 6.777 RT)

-L- POC Sta. 39+91.000
-Y10- POT Sta. 10+00.000

-L- POC Sta. 40+70.000
-Y12- POT Sta. 10+00.000

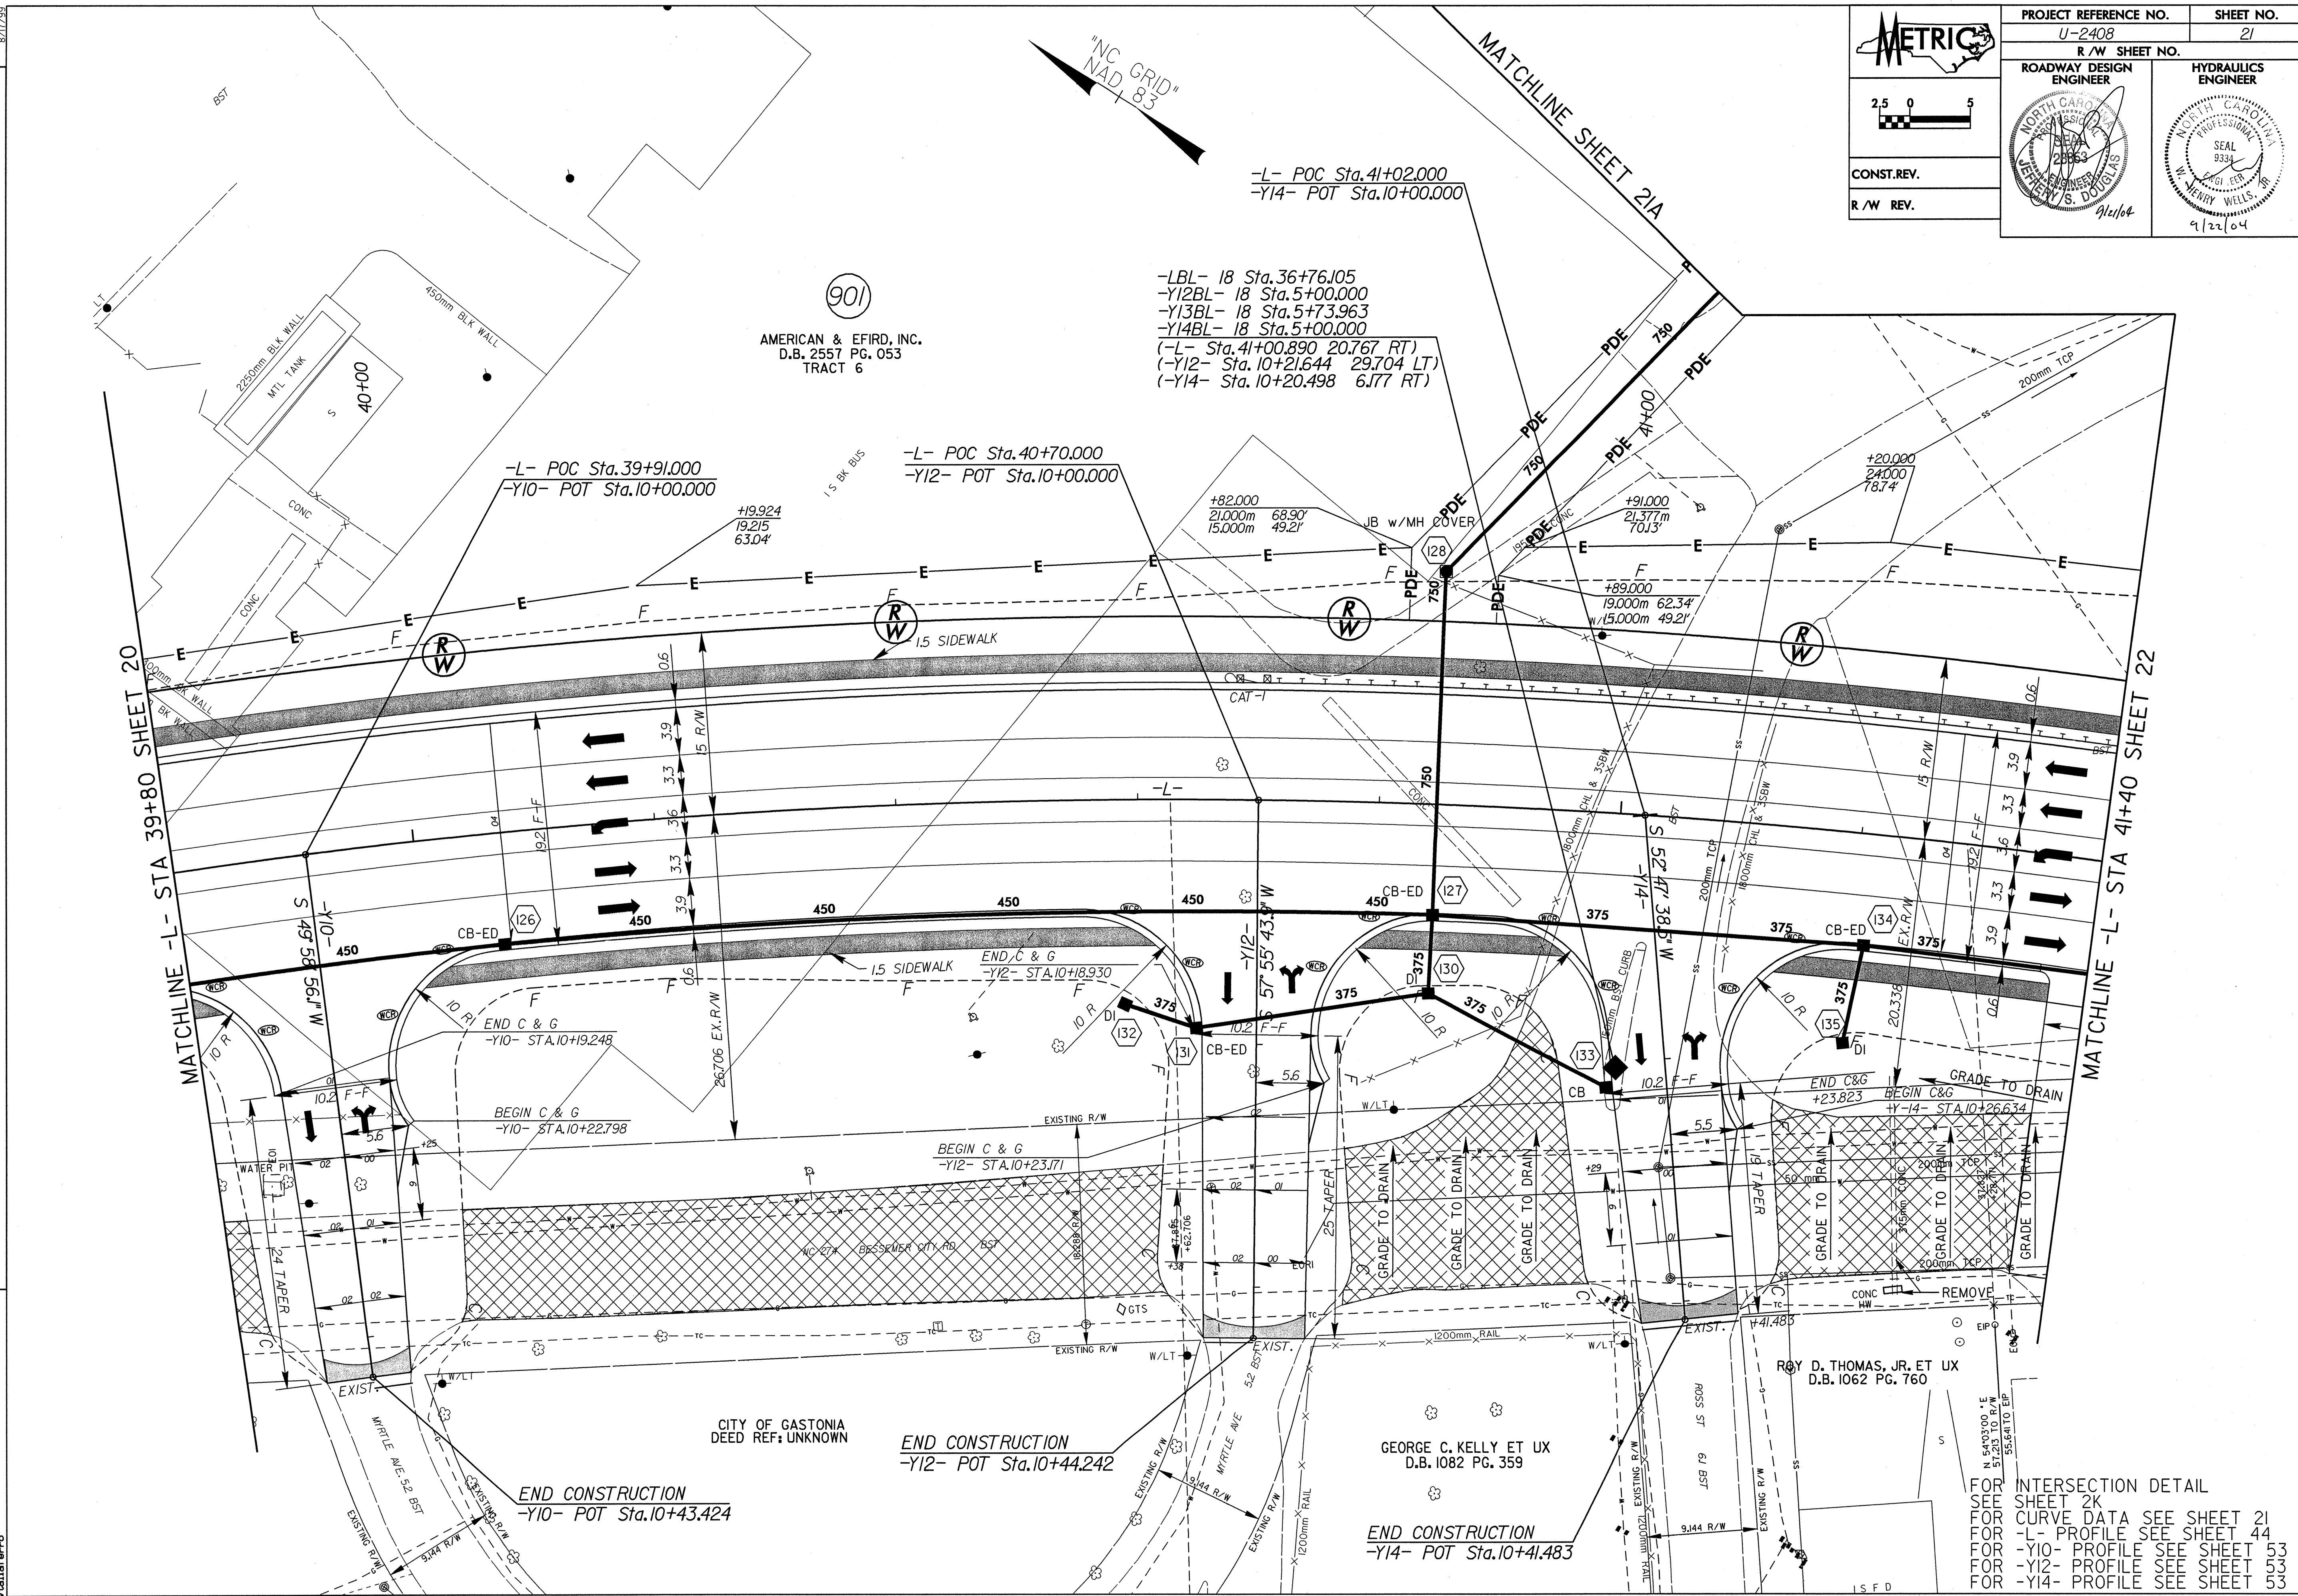

REVISIONS

20-SEP-2004 10:58
C:\Projects\2004\U2408\p01\U2408a21.plt
Plotter:HP-GL

CITY OF GASTONIA
DEED REF: UNKNOWN

END CONSTRUCTION
-Y12- POT Sta. 10+44.242

END CONSTRUCTION
-Y10- POT Sta. 10+43.424

GEORGE C. KELLY ET UX
D.B. 1082 PG. 359

END CONSTRUCTION
-Y14- POT Sta. 10+41.483

ROY D. THOMAS, JR. ET UX
D.B. 1062 PG. 760

FOR INTERSECTION DETAIL
SEE SHEET 2K
FOR CURVE DATA SEE SHEET 21
FOR -L- PROFILE SEE SHEET 44
FOR -Y10- PROFILE SEE SHEET 53
FOR -Y12- PROFILE SEE SHEET 53
FOR -Y14- PROFILE SEE SHEET 53