


	PROJECT REFERENCE NO.	SHEET NO.
	U-2408	20
	R/W SHEET NO.	
	ROADWAY DESIGN ENGINEER	HYDRAULICS ENGINEER
	CONST. REV.	
	R/W REV.	

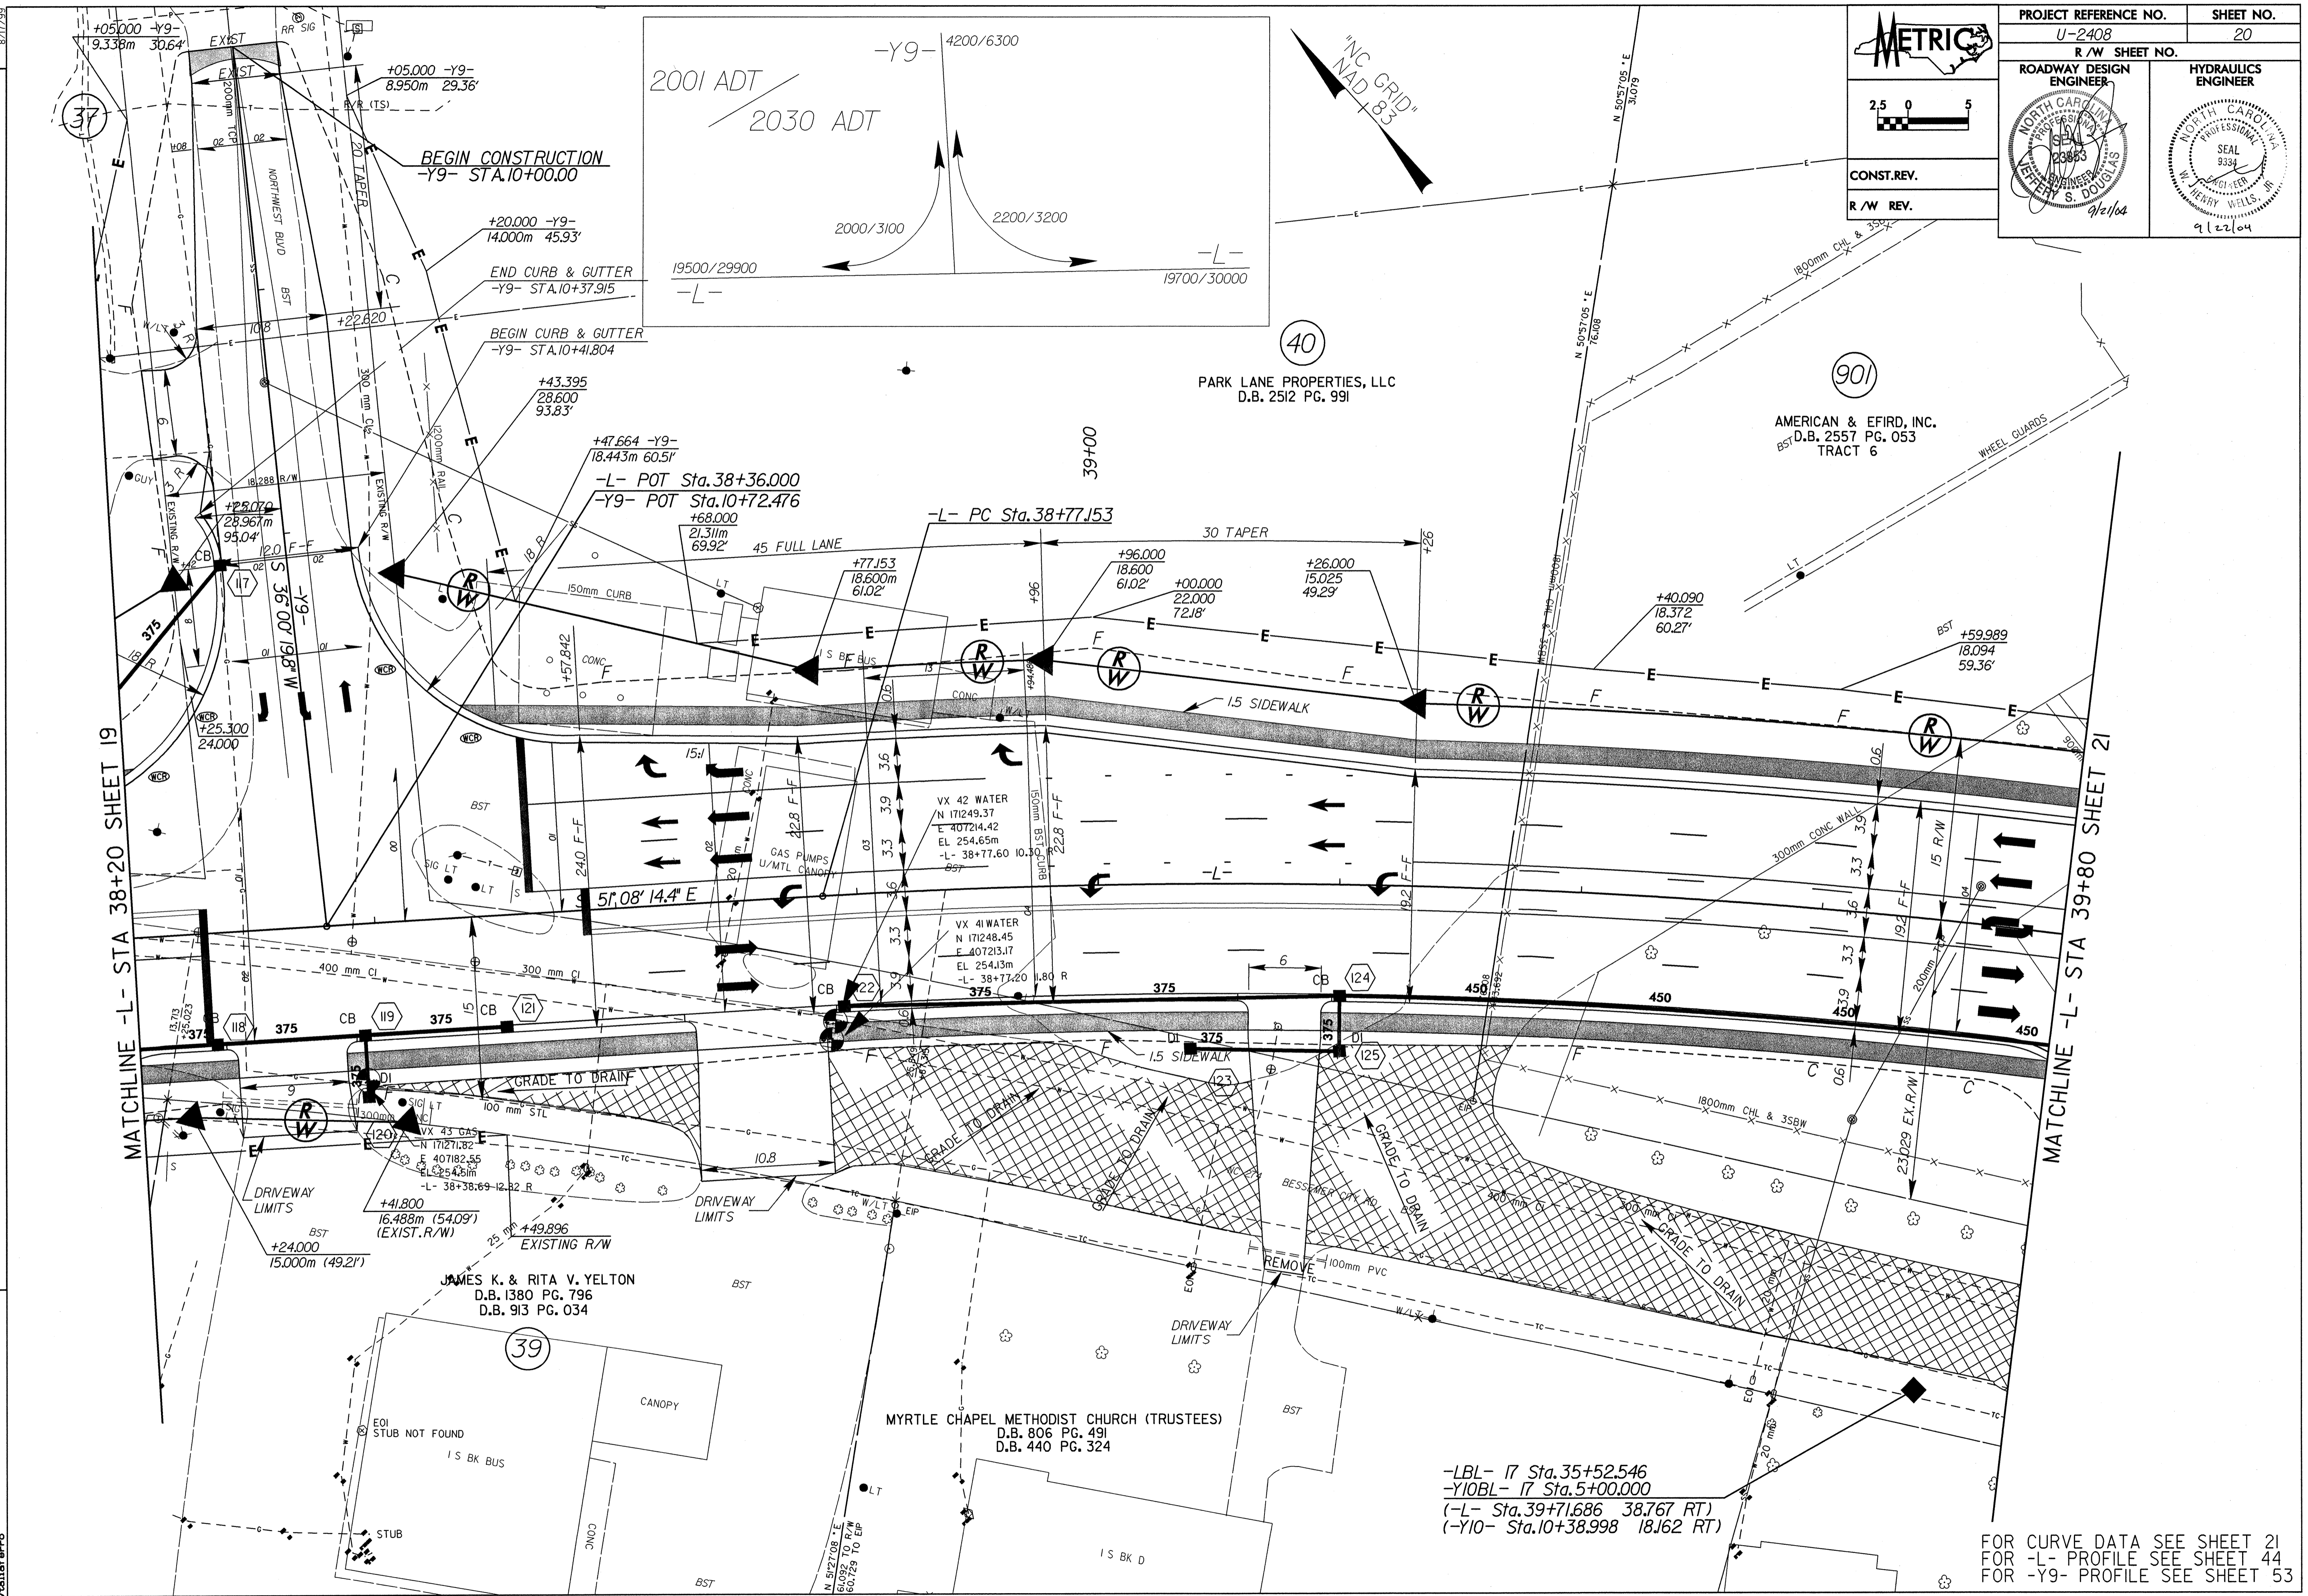

REVISIONS

MATCHLINE -L- STA 38+20 SHEET 19

MATCHLINE -L- STA 39+80 SHEET 21

-LBL- 17 Sta. 35+52.546
 -Y10BL- 17 Sta. 5+00.000
 (-L- Sta. 39+71.686 38.767 RT)
 (-Y10- Sta. 10+38.998 18.162 RT)

FOR CURVE DATA SEE SHEET 21
 FOR -L- PROFILE SEE SHEET 44
 FOR -Y9- PROFILE SEE SHEET 53

21-SEP-2004 10:58
 C:\Projects\Projects\U2408\pco\U2408a20.pcb
 Plotter