



REVISIONS

BEATY ENTERPRISES, LTD.  
D.A. 1270 PG. 347

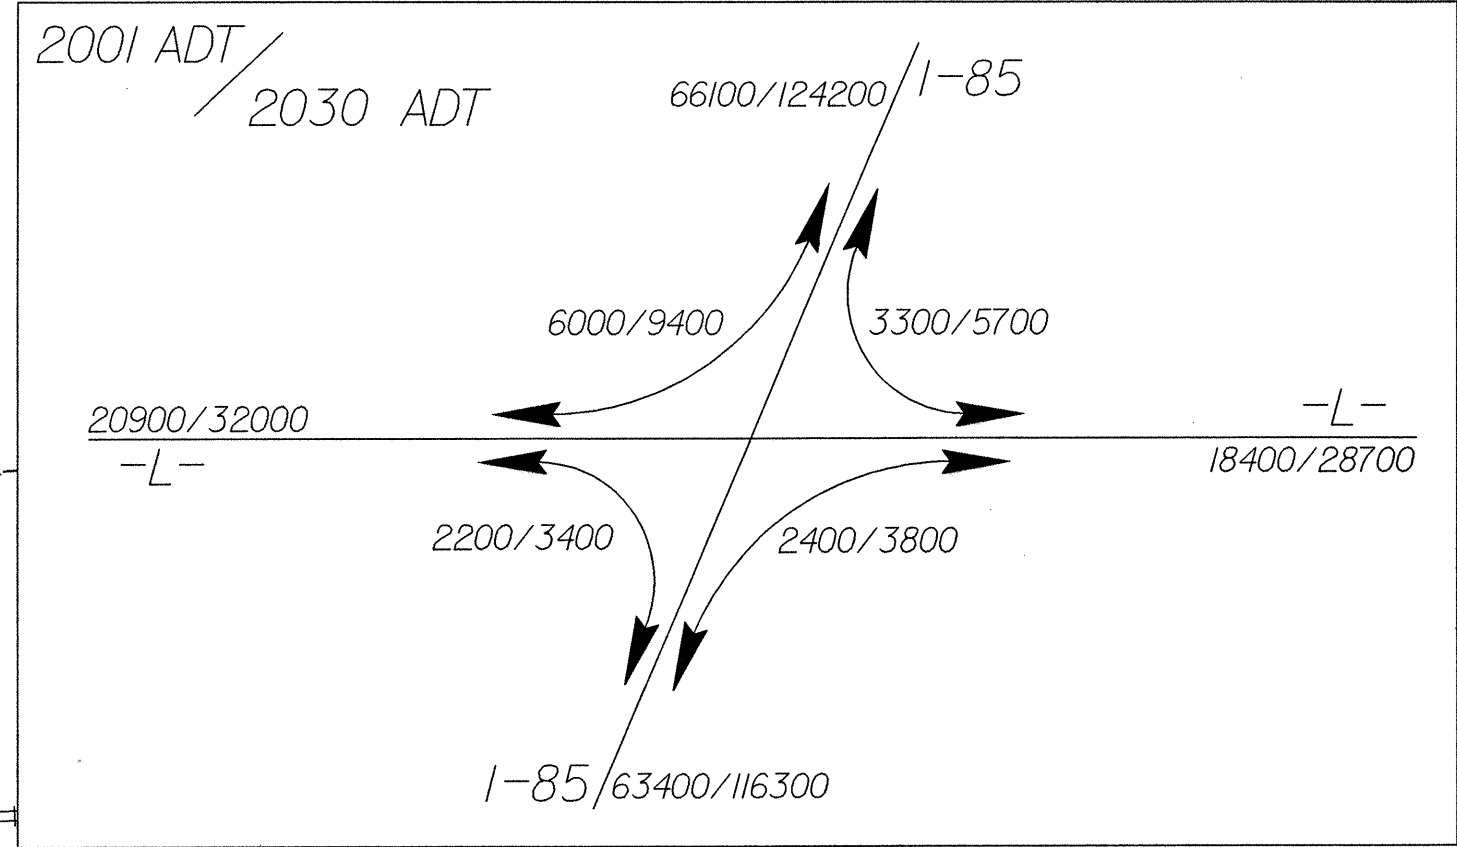


ACME PROPERTIES LIMITED PARTNERSHIP  
D.A. 243 PG. 330

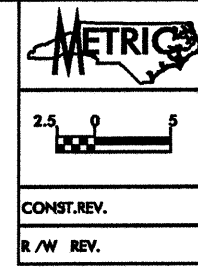



PROJECT REFERENCE NO.  
U-2408

SHEET NO.  
17

R/W SHEET NO.

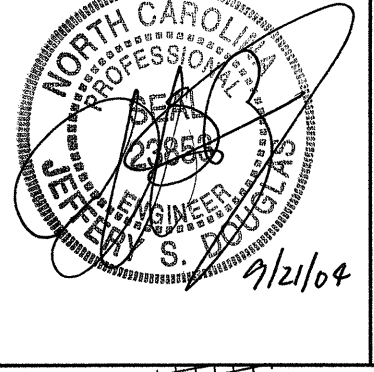

HYDRAULICS ENGINEER

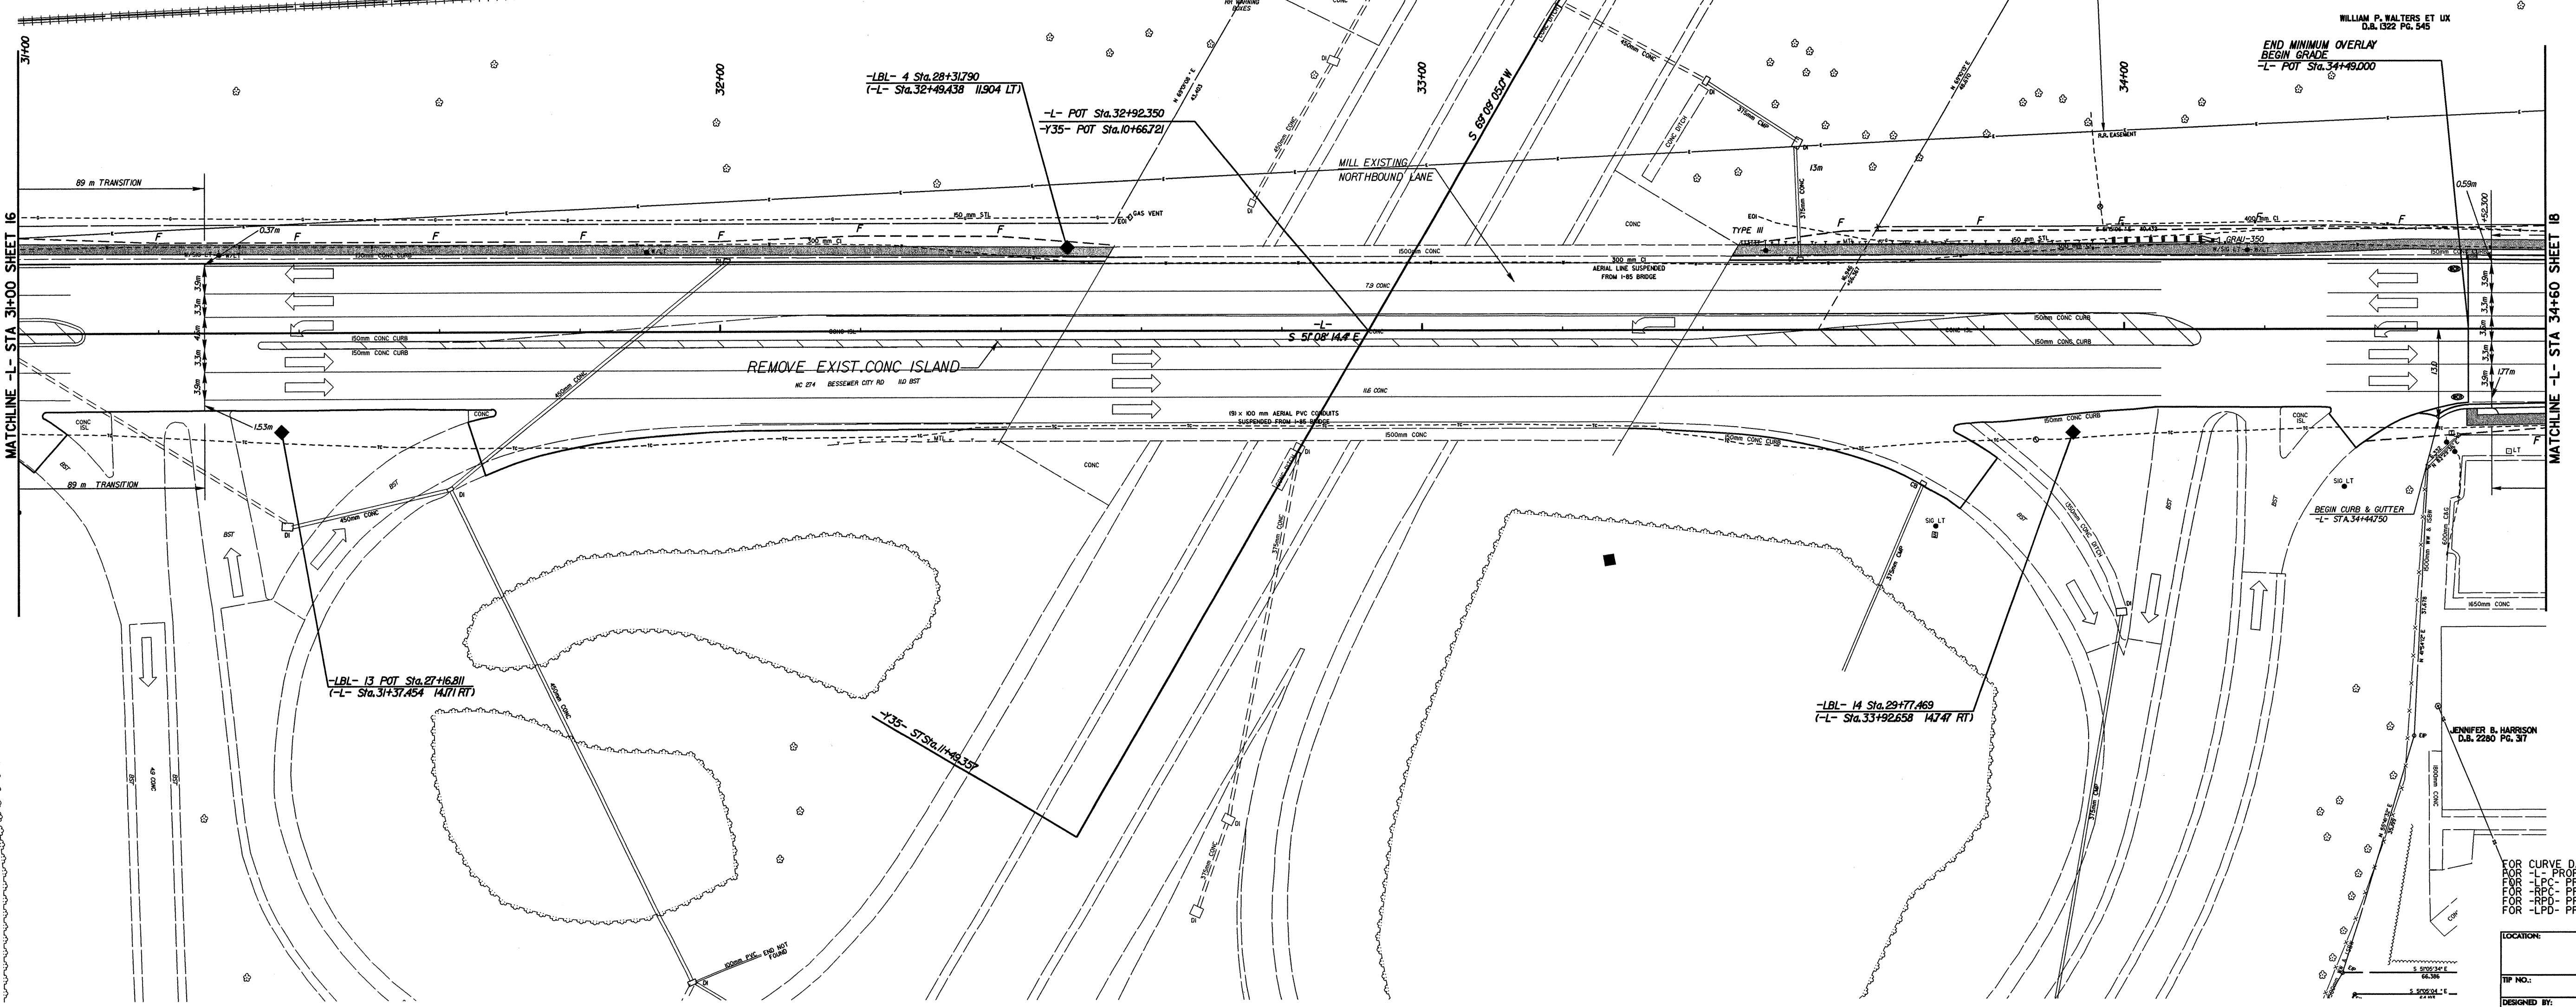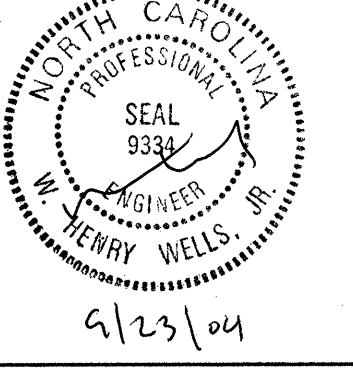

MATCHLINE -L- STA. 31400 SHEET 16

MATCHLINE -L- STA. 34400 SHEET 18

WILLIAM P. WALTERS ET UX  
D.A. 1322 PG. 545

END MINIMUM OVERLAY  
BEGIN GRADE  
-L- POT Sta. 34149.000

-LBL- 13 POT Sta. 27+16.811  
(-L- Sta. 31+37.454 H/11 RT)

-Y35- ST/316/116.357

-LBL- 14 Sta. 29+77.469  
(-L- Sta. 33+92.658 14/41 RT)

JENNIFER B. HARRISON  
D.A. 2260 PG. 317

FOR CURVE DATA SEE SHEET 21  
FOR -L- PROFILE SEE SHEET 41 & 42  
FOR -R- PROFILE SEE SHEET 41 & 42  
FOR -R- PROFILE SEE SHEET 59A  
FOR -R- PROFILE SEE SHEET 59A  
FOR -L- PROFILE SEE SHEET 59A

LOCATION:	
TWP NO.:	COUNTY:
DESIGNED BY:	DATE:
CHECKED BY:	DATE: