


8/17/04
24-SEP-2004 11:23
C:\Projects\dot\ncdot\U2408\proj\U2408a11.ppl
V:\Projects\dot\ncdot\U2408\proj\U2408a11.ppl

METRIC
2.5 0 5
CONST. REV.
R/W REV.

PROJECT REFERENCE NO. U-2408	SHEET NO. 11
R/W SHEET NO.	
ROADWAY DESIGN ENGINEER NORTH CAROLINA PROFESSIONAL ENGINEER SEAL 28883 WALTER S. DOUGLAS	HYDRAULICS ENGINEER NORTH CAROLINA PROFESSIONAL ENGINEER SEAL 9334 W. HEAVY WELLS

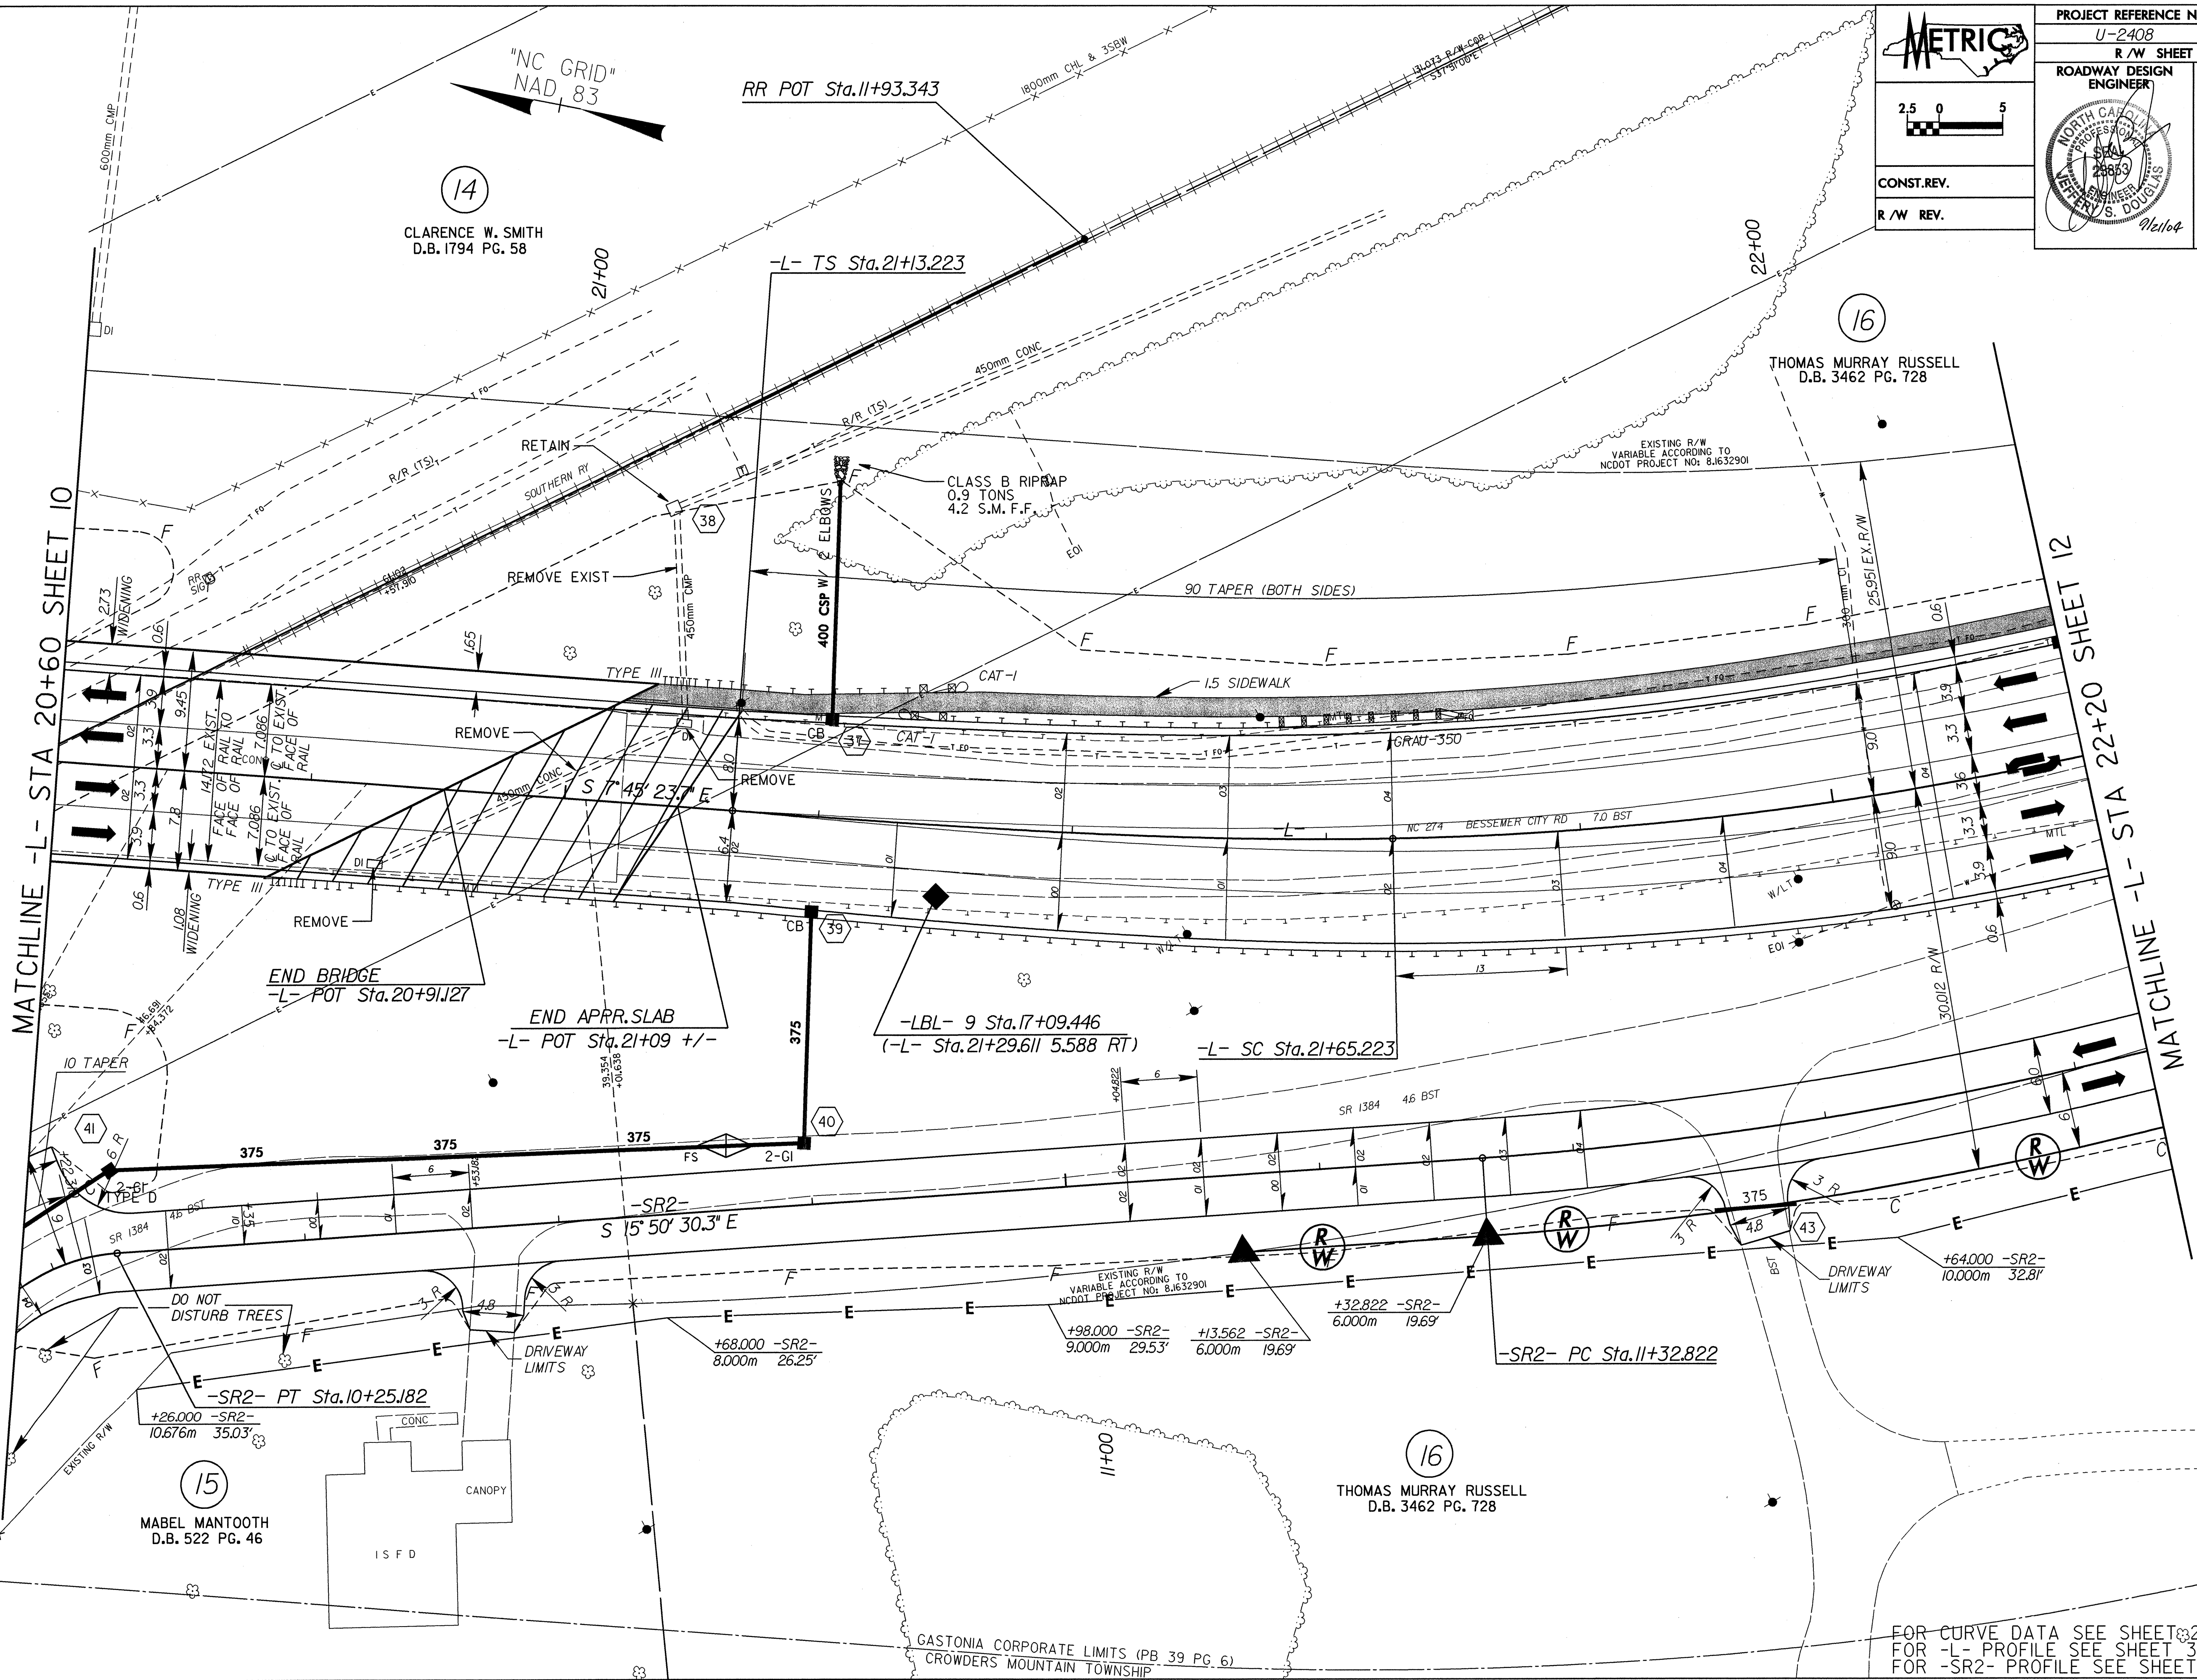

14
CLARENCE W. SMITH
D.B. 1794 PG. 58

16
THOMAS MURRAY RUSSELL
D.B. 3462 PG. 728

15
MABEL MANTOOTH
D.B. 522 PG. 46

16
THOMAS MURRAY RUSSELL
D.B. 3462 PG. 728

GASTONIA CORPORATE LIMITS (PB 39 PG. 6)
CROWDERS MOUNTAIN TOWNSHIP

FOR CURVE DATA SEE SHEET 21
FOR -L- PROFILE SEE SHEET 38
FOR -SR2- PROFILE SEE SHEET 59