

METRIX

PROJECT REFERENCE NO. U-2408 SHEET NO. 10

R/W SHEET NO.




ROADWAY DESIGN ENGINEER
NORTH CAROLINA PROFESSIONAL SEAL
JERRY B. MANTOOTH
D.B. 1300 PG. 134
TAX # 11-18-127.02

HYDRAULICS ENGINEER
NORTH CAROLINA PROFESSIONAL SEAL
HENRY WELLS
D.B. 9331
9/22/04

CONST. REV.

R/W REV.

9/22/04

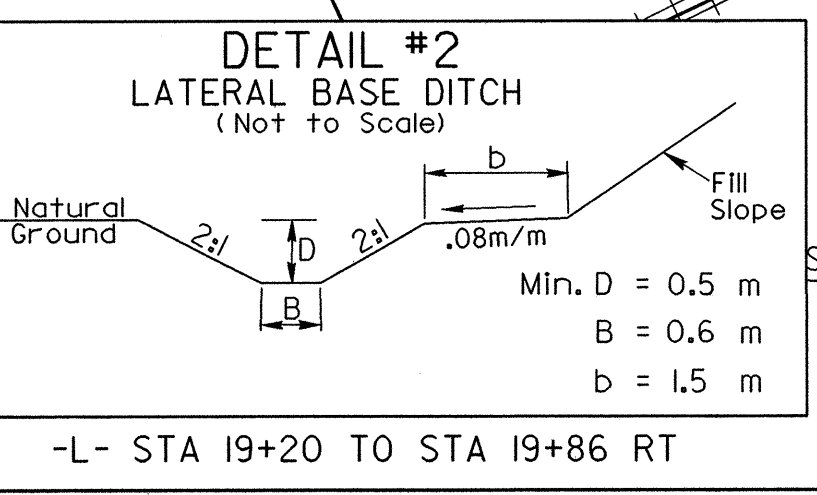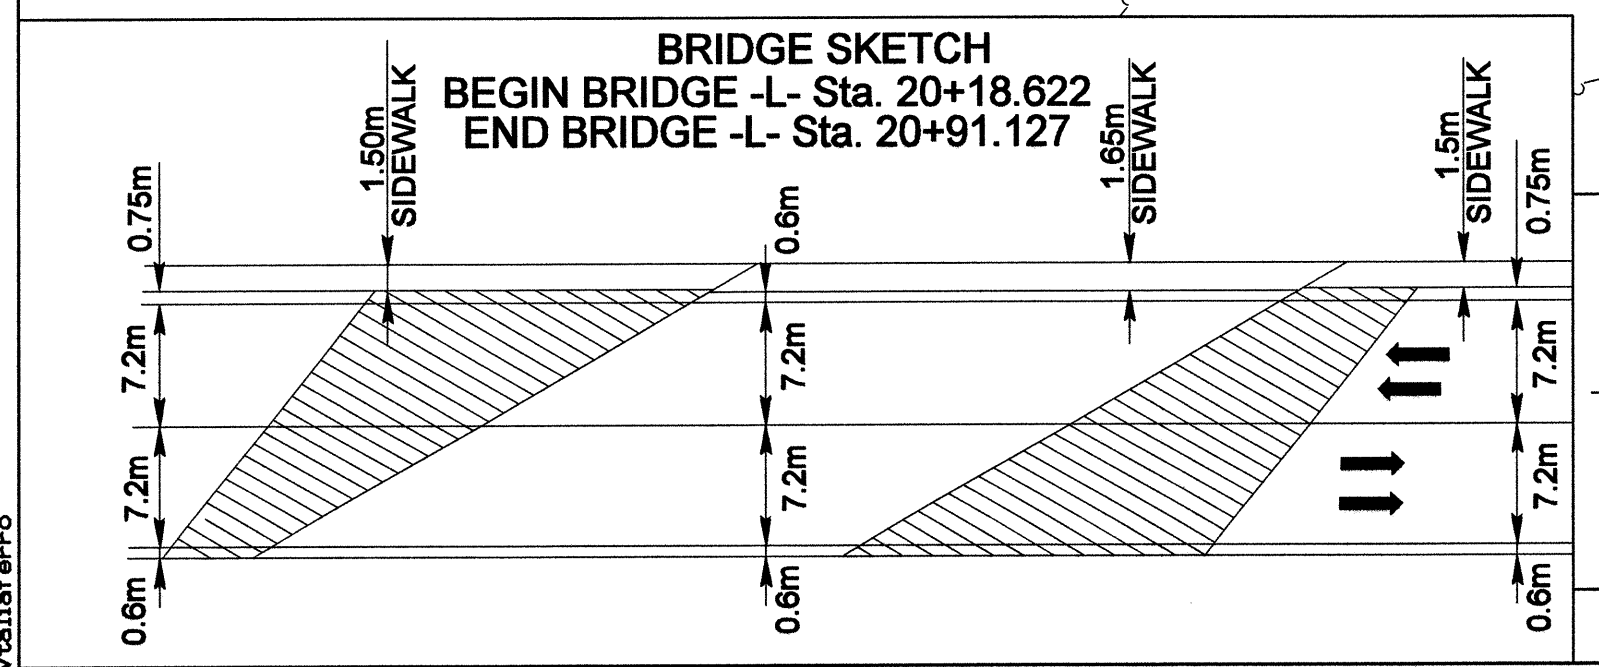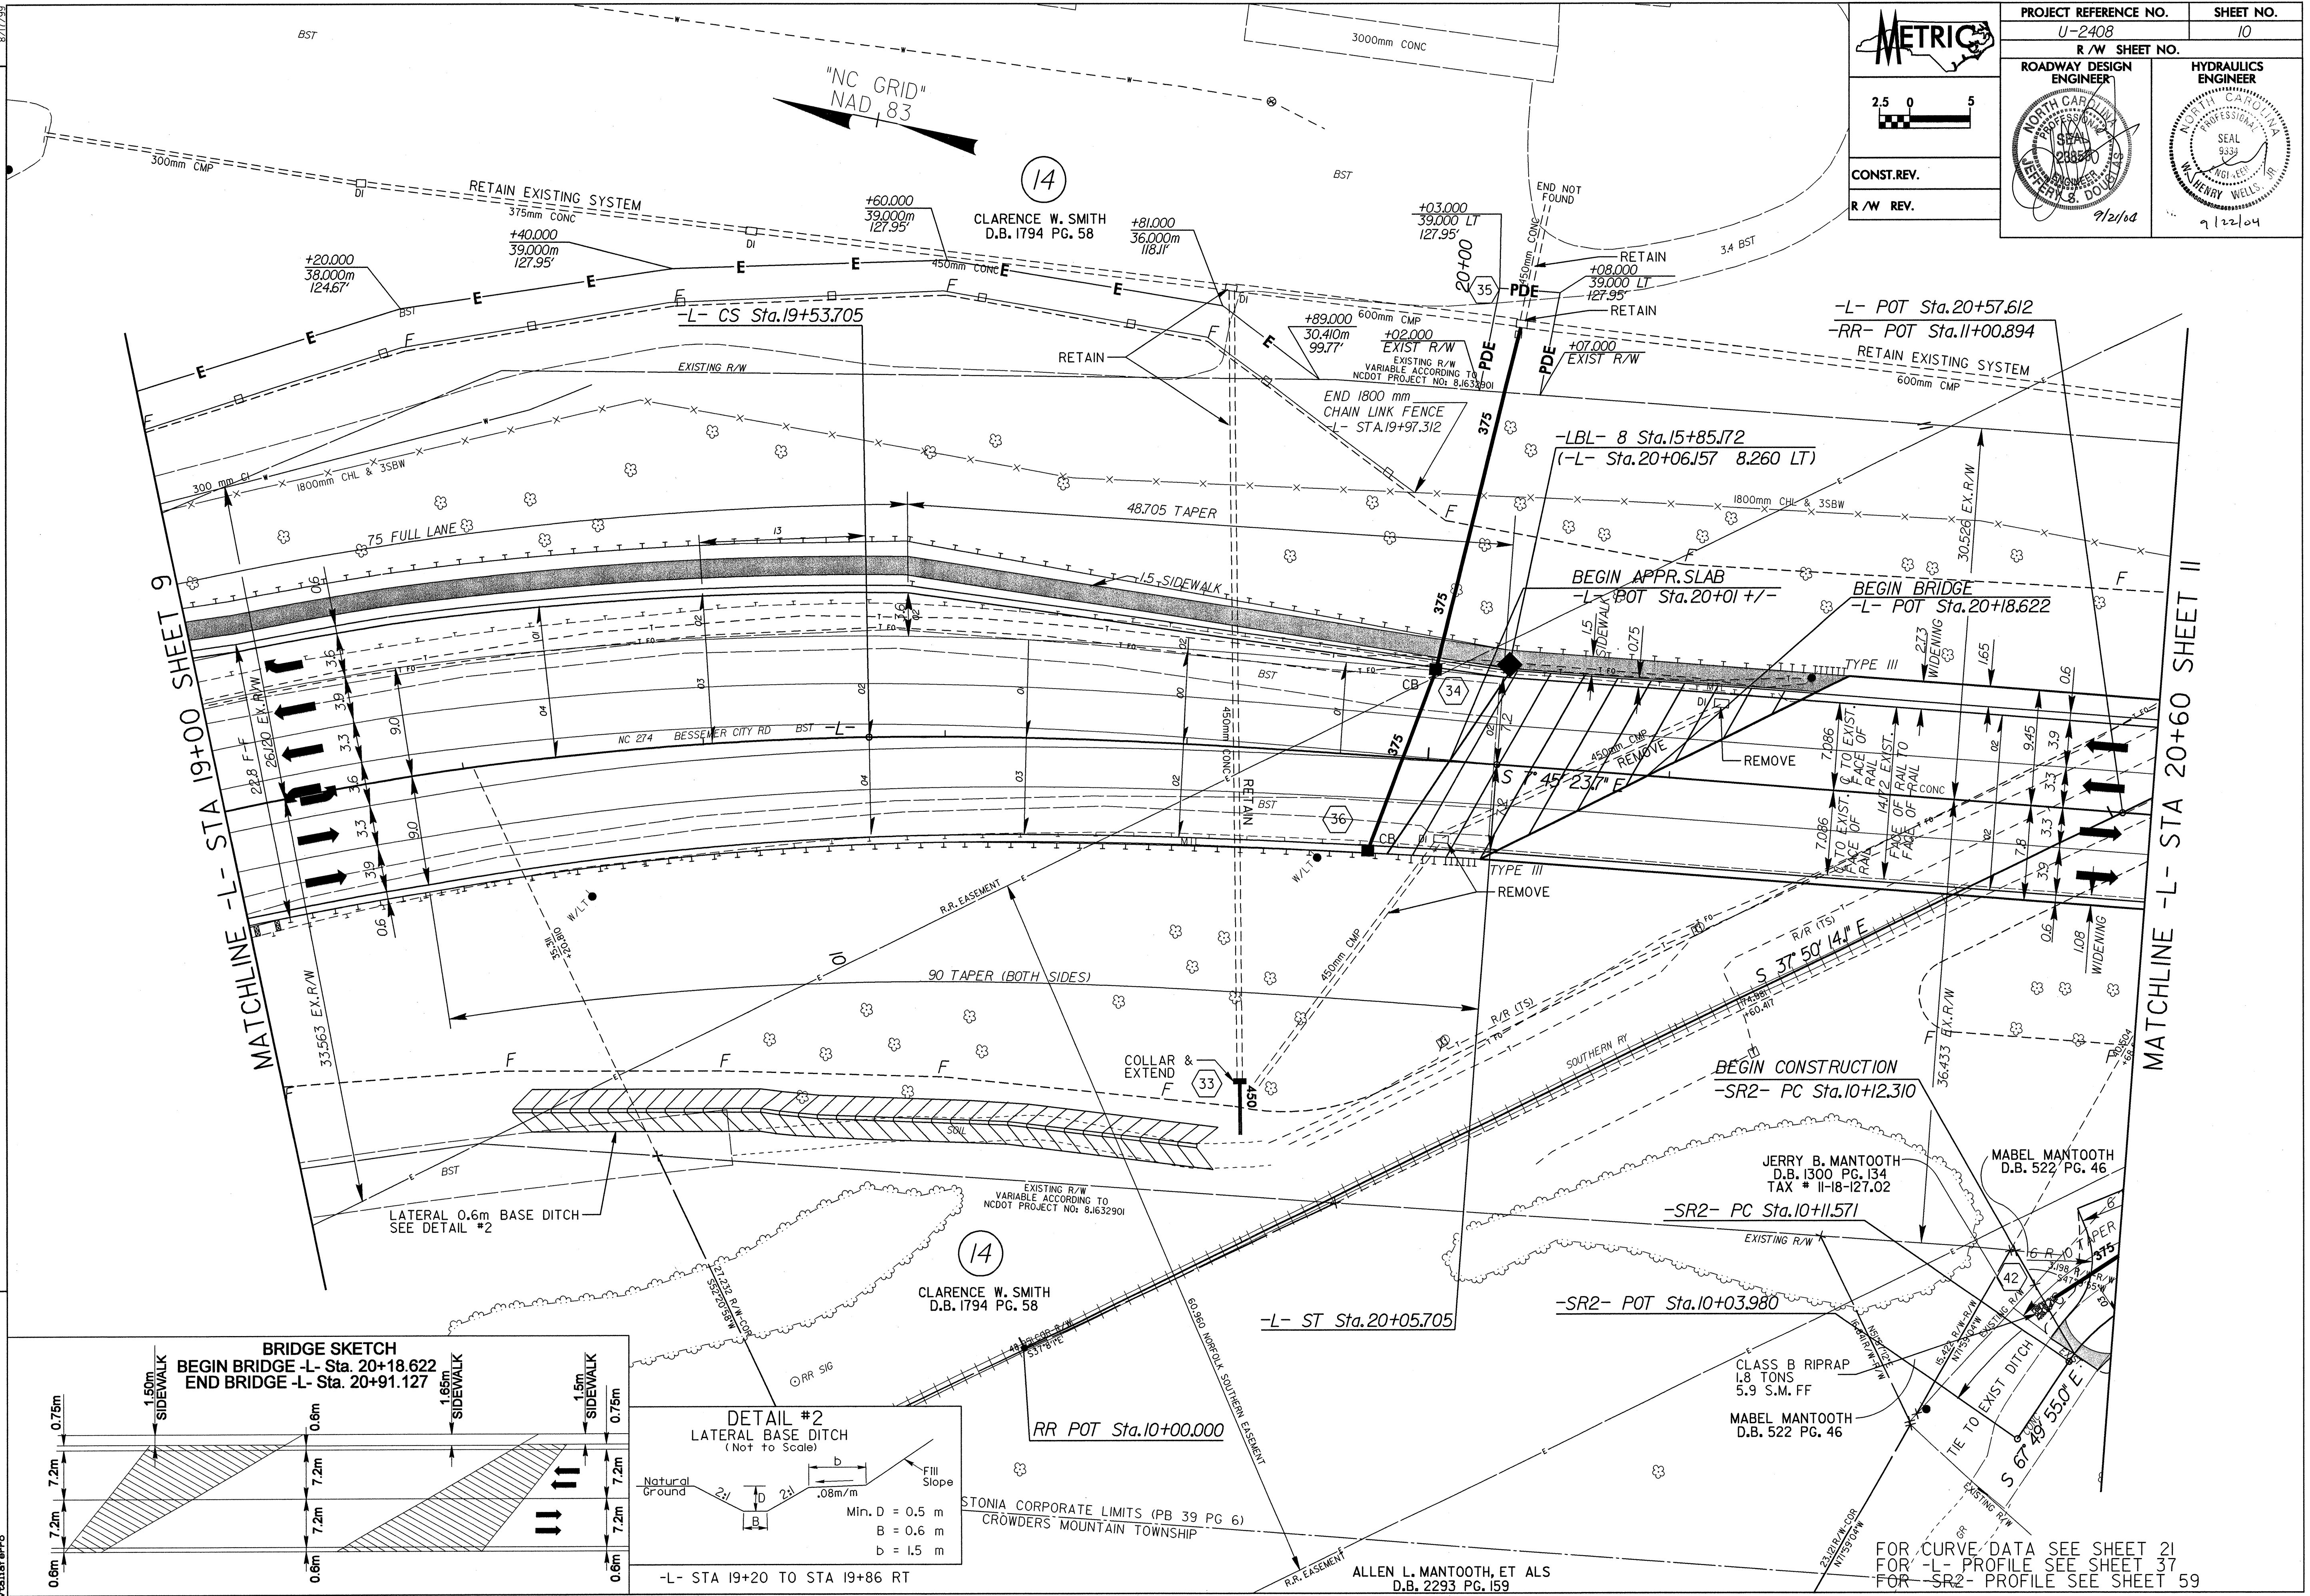

REVISIONS

MATCHLINE -L- STA 19+00 SHEET 9

MATCHLINE -L- STA 20+60 SHEET 11

Pr-554-2004 11/23
C:\Projects\Projects\U2408\pco\U2408a18.dwg
9/22/04

FOR CURVE DATA SEE SHEET 21
FOR -L- PROFILE SEE SHEET 37
FOR -SR2- PROFILE SEE SHEET 59

CLARENCE W. SMITH
D.B. 1794 PG. 58

JERRY B. MANTOOTH
D.B. 1300 PG. 134
TAX # 11-18-127.02

MABEL MANTOOTH
D.B. 522 PG. 46

MABEL MANTOOTH
D.B. 522 PG. 46

ALLEN L. MANTOOTH, ET ALS
D.B. 2293 PG. 159