



PROJ. REFERENCE NO.	SHEET NO.
U-2408	TCP-46

2300 Rexwoods Drive  
Suite 370  
Raleigh, NC 27607  
Tel: 919-789-9597 Fax: 919-789-9591  
SEPI ENGINEERING GROUP

**900mm**

**600mm**

**JENKINS  
WHITE RD**

135  
120C  
90  
120C  
135

118 663 118

BORDER  
R=40mm  
TH=15mm  
IN=10mm

SIGN NUMBER: SEPI SPECIAL SIGN #1	STANDARD #: N/A
SIGN TYPE: D	DATE: Aug 04, 2004
W x H: 900mm x 600mm	AREA: 0.5 Sq. m
QUANTITY: 5	DES BY: CEK
MOUNTING: GROUND	CHK BY: RCD

COPY & BORDER: TYPE III DIRECT APPLIED REFLECTIVE SHEETING  
COPY & BORDER COLOR: Black  
SHIELDS & ARROWS: TYPE III REFLECTIVE SHEETING ON 0.032" (0.8mm) ALUMINUM AND REMOUNTABLE  
BACKGROUND: TYPE III REFLECTIVE SHEETING  
BACKGROUND COLOR: Orange  
ALUMINUM THICKNESS: 0.125" (3.2mm)  
ADDITIONAL NOTES:

SYMBOL	X	Y	WID	HT

Letter spacings are to start of next letter											Series/Size
											Text Length
	J	E	N	K	I	N	S				C120
175	87	82	92	87	43	92	67	175			550
	W	H	I	T	E	R	D				C120
118	112	92	37	82	61	120	92	67	118		663

Spacing Factor is 1 unless specified otherwise

FILENAME: sign layout

2300 Rexwoods Drive  
Suite 370  
Raleigh, NC 27607  
Tel: 919-789-9597 Fax: 919-789-9591  
SEPI ENGINEERING GROUP

**1600mm**

**600mm**

**DALLAS-BESSEMER  
CITY RD**

135  
120C  
90  
120C  
135

137 1326 137

BORDER  
R=40mm  
TH=15mm  
IN=10mm

SIGN NUMBER: SEPI SPECIAL SIGN #2	STANDARD #: N/A
SIGN TYPE: D	DATE: Aug 04, 2004
W x H: 1600mm x 600mm	AREA: 1.0 Sq. m
QUANTITY: 7	DES BY: CEK
MOUNTING: GROUND	CHK BY: RCD

COPY & BORDER: TYPE III DIRECT APPLIED REFLECTIVE SHEETING  
COPY & BORDER COLOR: Black  
SHIELDS & ARROWS: TYPE III REFLECTIVE SHEETING ON 0.032" (0.8mm) ALUMINUM AND REMOUNTABLE  
BACKGROUND: TYPE III REFLECTIVE SHEETING  
BACKGROUND COLOR: Orange  
ALUMINUM THICKNESS: 0.125" (3.2mm)  
ADDITIONAL NOTES:

Letter spacings are to start of next letter																Series/Size	
																Text Length	
	D	A	L	L	A	S	-	B	E	S	S	E	M	E	R	C120	
137	87	97	82	68	96	93	115	92	81	87	93	82	105	82	67	137	1326
	C	I	T	Y	R	D										C120	
526	87	37	68	76	120	92	67	526								547	

Spacing Factor is 1 unless specified otherwise

FILENAME: sign layout

2300 Rexwoods Drive  
Suite 370  
Raleigh, NC 27607  
Tel: 919-789-9597 Fax: 919-789-9591  
SEPI ENGINEERING GROUP

**900mm**

**300mm**

**ISLEY RD**

90  
120C  
90

127 647 127

BORDER  
R=40mm  
TH=15mm  
IN=10mm

SIGN NUMBER: SEPI SPECIAL SIGN #3	STANDARD #: N/A
SIGN TYPE: D	DATE: Jul 13, 2004
W x H: 900mm x 300mm	AREA: 0.2 Sq. m
QUANTITY: 3	DES BY: RCD
MOUNTING: GROUND	CHK BY: RCD

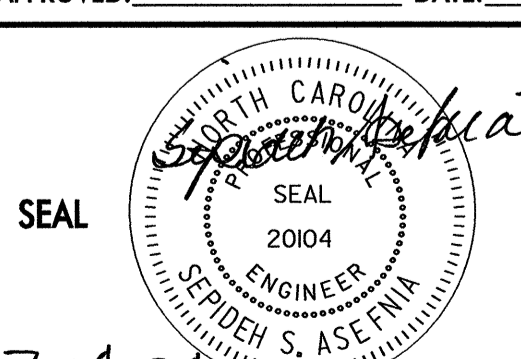
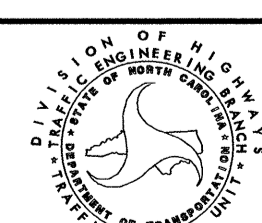
COPY & BORDER: TYPE III DIRECT APPLIED REFLECTIVE SHEETING  
COPY & BORDER COLOR: Black  
SHIELDS & ARROWS: TYPE III REFLECTIVE SHEETING ON 0.032" (0.8mm) ALUMINUM AND REMOUNTABLE  
BACKGROUND: TYPE III REFLECTIVE SHEETING  
BACKGROUND COLOR: Orange  
ALUMINUM THICKNESS: 0.125" (3.2mm)  
ADDITIONAL NOTES:

Letter spacings are to start of next letter											Series/Size
											Text Length
	I	S	L	E	Y	R	D				C120
127	42	93	82	75	76	120	92	67	127		647

Spacing Factor is 1 unless specified otherwise

FILENAME: sign layout

\$\$\$ SYSTEM TIME \$\$\$  
\$\$\$ DDONN \$\$\$  
\$\$\$ USERNAME \$\$\$

APPROVED: _____	DATE: _____	<b>DETOUR SIGN LAYOUT</b>	
			
SCALE: NONE	DATE: 6-04		REVISIONS
DWG. BY: CEK	DESIGN BY: RCD		
REVIEWED BY: RLW			

7-14-04