


SIGN NUMBER: SP04012 BACKG COLOR: Orange DESIGN BY: F. MURRAY CHECKED BY: STD #:
 TYPE: D COPY COLOR: Black PROJECT ID: ID DIV: DATE: Jan 07, 2004

QUANTITY: 5
 SIGN WIDTH: 1100mm
 HEIGHT: 300mm
 TOTAL AREA: 0.3 Sq.m
 BORDER TYPE: FLUSH
 RECESS: 10mm
 WIDTH: 15mm
 RADII: 40mm
 NO. Z BARS: MAT'L: 0.080" (2.0 mm) ALUMINUM
 LENGTH:

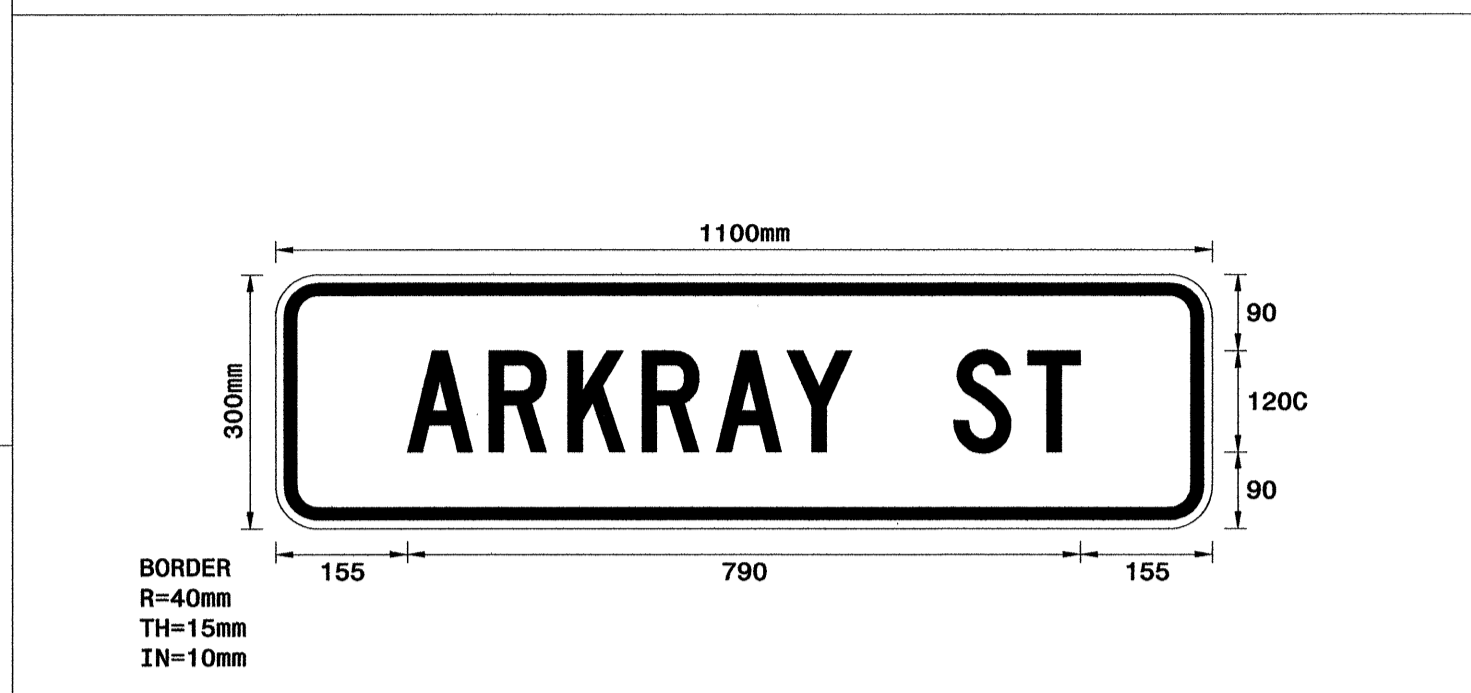


USE NOTES: 2,4
 1. Legend and border shall be direct applied Type III reflective sheeting.
 2. Legend and border shall be direct applied non-reflective sheeting.
 3. Shields shall be Type III reflective sheeting on 0.032" (0.8mm) aluminum and demountable.
 4. Background shall be Type III reflective sheeting.
 5. Background shall be Type I reflective sheeting.
 6. Center arrow(s) vertically on sign.
 7. Bottom panel shall be yellow Type III sheeting. Legend shall be direct applied black non-reflective sheeting. Yellow panel is:

LETTER POSITIONS

Letter spacings are to start of next letter											Series/Size
											Text Length
A	R	K	R	A	Y	S	T				C120
155	97	92	87	87	83	76	120	87	61	155	790


Spacing Factor is 1 unless specified otherwise

FILENAME: FMU_METRI NORTH CAROLINA D.O.T. SIGN DETAIL

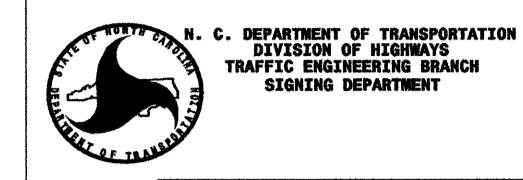

SIGN NUMBER: SP04013 BACKG COLOR: Orange DESIGN BY: F. MURRAY CHECKED BY: STD #:
 TYPE: D COPY COLOR: Black PROJECT ID: ID DIV: DATE: Jan 07, 2004

QUANTITY: 4
 SIGN WIDTH: 1000mm
 HEIGHT: 300mm
 TOTAL AREA: 0.3 Sq.m
 BORDER TYPE: FLUSH
 RECESS: 10mm
 WIDTH: 15mm
 RADII: 40mm
 NO. Z BARS: MAT'L: 0.080" (2.0 mm) ALUMINUM
 LENGTH:

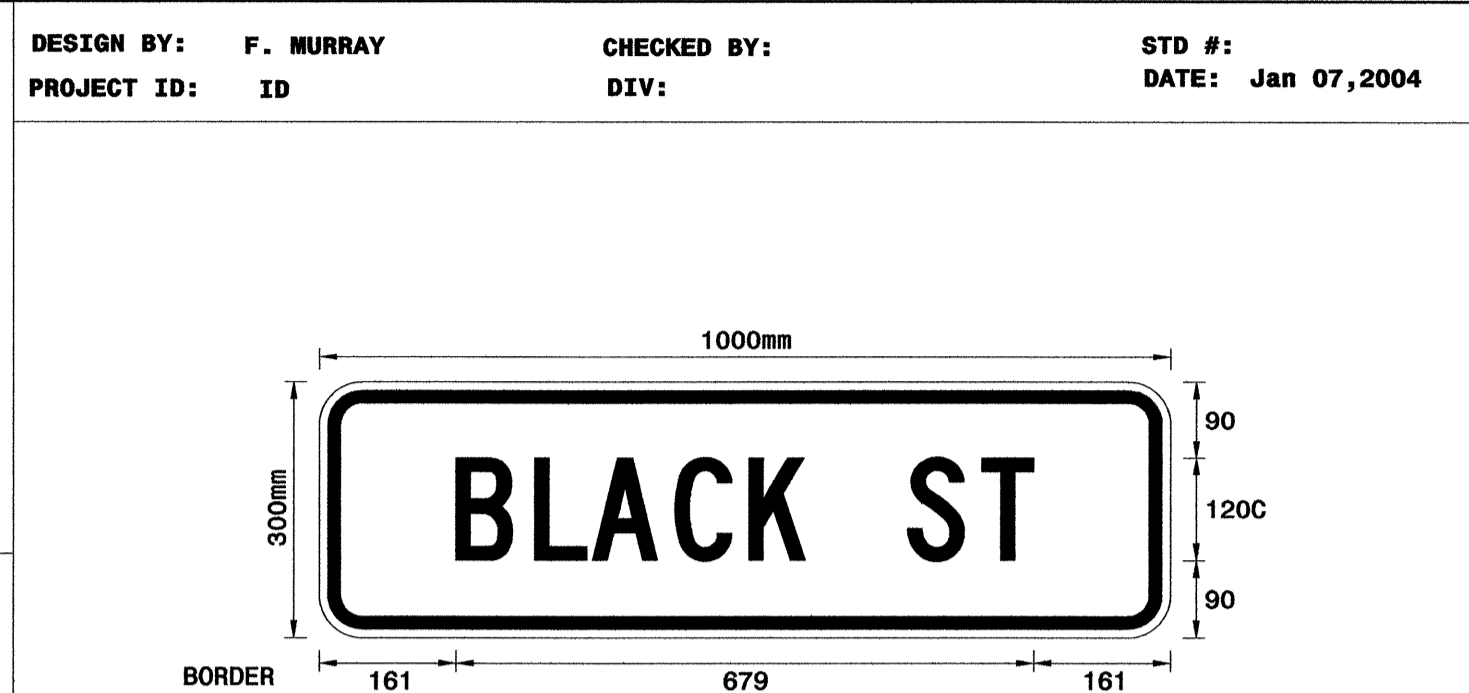


USE NOTES: 2,4
 1. Legend and border shall be direct applied Type III reflective sheeting.
 2. Legend and border shall be direct applied non-reflective sheeting.
 3. Shields shall be Type III reflective sheeting on 0.032" (0.8mm) aluminum and demountable.
 4. Background shall be Type III reflective sheeting.
 5. Background shall be Type I reflective sheeting.
 6. Center arrow(s) vertically on sign.
 7. Bottom panel shall be yellow Type III sheeting. Legend shall be direct applied black non-reflective sheeting. Yellow panel is:

LETTER POSITIONS

Letter spacings are to start of next letter											Series/Size
											Text Length
B	L	A	C	K	S	T					C120
161	92	68	97	87	67	120	87	61	161		679

Spacing Factor is 1 unless specified otherwise

FILENAME: FMU_METRI NORTH CAROLINA D.O.T. SIGN DETAIL

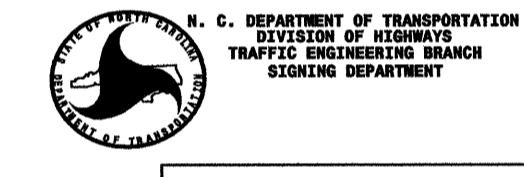

SIGN NUMBER: SP04011 BACKG COLOR: Orange DESIGN BY: F. MURRAY CHECKED BY: STD #:
 TYPE: D COPY COLOR: Black PROJECT ID: ID DIV: DATE: Jan 07, 2004

QUANTITY: 6
 SIGN WIDTH: 1100mm
 HEIGHT: 300mm
 TOTAL AREA: 0.3 Sq.m
 BORDER TYPE: FLUSH
 RECESS: 10mm
 WIDTH: 15mm
 RADII: 40mm
 NO. Z BARS: MAT'L: 0.080" (2.0 mm) ALUMINUM
 LENGTH:




USE NOTES: 2,4
 1. Legend and border shall be direct applied Type III reflective sheeting.
 2. Legend and border shall be direct applied non-reflective sheeting.
 3. Shields shall be Type III reflective sheeting on 0.032" (0.8mm) aluminum and demountable.
 4. Background shall be Type III reflective sheeting.
 5. Background shall be Type I reflective sheeting.
 6. Center arrow(s) vertically on sign.
 7. Bottom panel shall be yellow Type III sheeting. Legend shall be direct applied black non-reflective sheeting. Yellow panel is:

LETTER POSITIONS

Letter spacings are to start of next letter											Series/Size
											Text Length
G	R	A	H	A	M	S	T				C120
147	92	87	97	87	97	79	120	87	61	147	807


Spacing Factor is 1 unless specified otherwise

FILENAME: FMU_METRI NORTH CAROLINA D.O.T. SIGN DETAIL

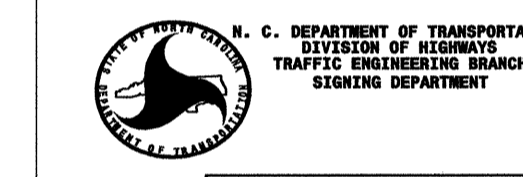

SIGN NUMBER: SP04010 BACKG COLOR: Orange DESIGN BY: F. MURRAY CHECKED BY: STD #:
 TYPE: D COPY COLOR: Black PROJECT ID: ID DIV: DATE: Jan 07, 2004

QUANTITY: 6
 SIGN WIDTH: 1000mm
 HEIGHT: 300mm
 TOTAL AREA: 0.3 Sq.m
 BORDER TYPE: FLUSH
 RECESS: 10mm
 WIDTH: 15mm
 RADII: 40mm
 NO. Z BARS: MAT'L: 0.080" (2.0 mm) ALUMINUM
 LENGTH:

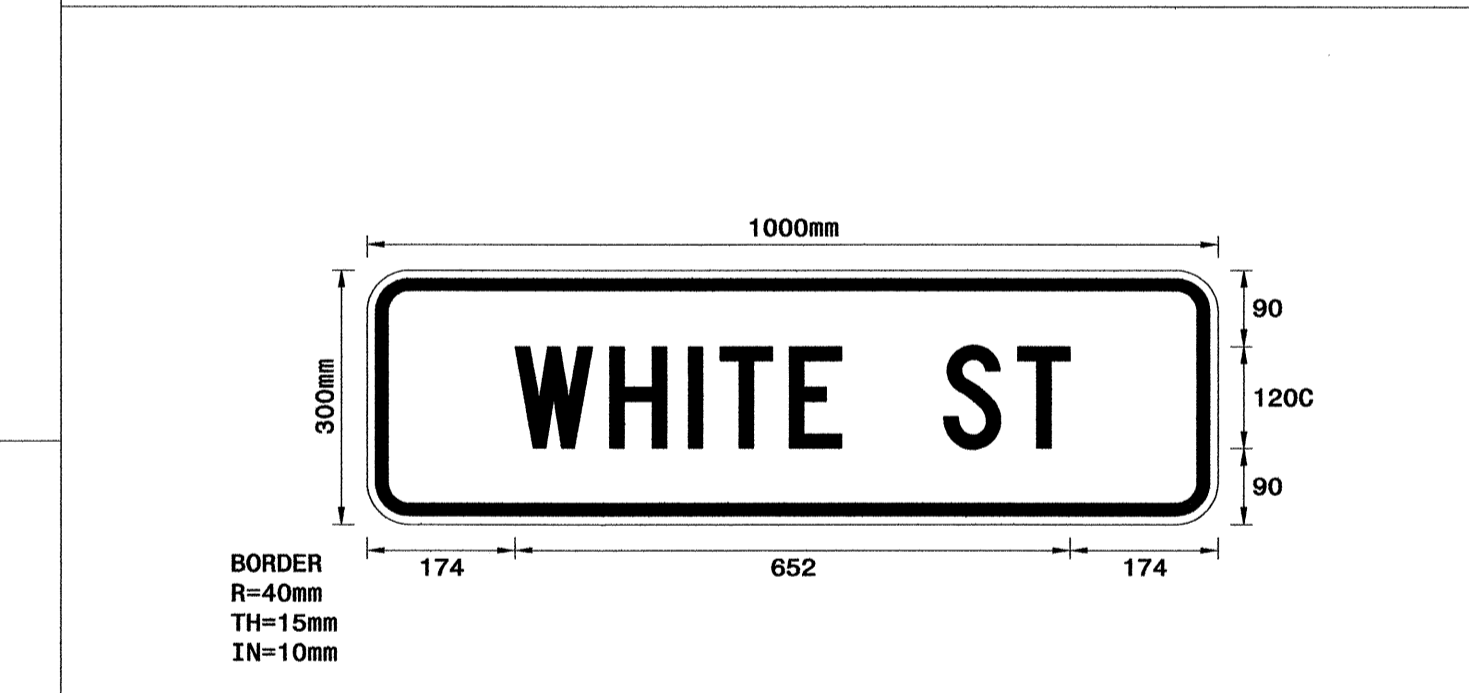

USE NOTES: 2,4
 1. Legend and border shall be direct applied Type III reflective sheeting.
 2. Legend and border shall be direct applied non-reflective sheeting.
 3. Shields shall be Type III reflective sheeting on 0.032" (0.8mm) aluminum and demountable.
 4. Background shall be Type III reflective sheeting.
 5. Background shall be Type I reflective sheeting.
 6. Center arrow(s) vertically on sign.
 7. Bottom panel shall be yellow Type III sheeting. Legend shall be direct applied black non-reflective sheeting. Yellow panel is:

LETTER POSITIONS

Letter spacings are to start of next letter											Series/Size
											Text Length
W	H	I	T	E	S	T					C120
174	112	92	37	82	61	120	87	61	174		652

Spacing Factor is 1 unless specified otherwise

FILENAME: FMU_METRI NORTH CAROLINA D.O.T. SIGN DETAIL

\$\$\$\$\$ SYSTEM TIME\$\$\$\$\$
 \$\$\$ USERNAME\$\$\$\$\$

APPROVED: _____ DATE: _____	DETOUR SIGN LAYOUT									
SCALE: NONE	DATE: 6-04	<table border="1"> <tr> <th colspan="2">REVISIONS</th> </tr> <tr> <td> </td> <td> </td> </tr> <tr> <td> </td> <td> </td> </tr> <tr> <td> </td> <td> </td> </tr> </table>	REVISIONS							
REVISIONS										
DWG. BY: CEK	DESIGN BY: RCD									
DESIGN BY: RCD	REVIEWED BY: RLW									
7-14-04		CADD FILE								