



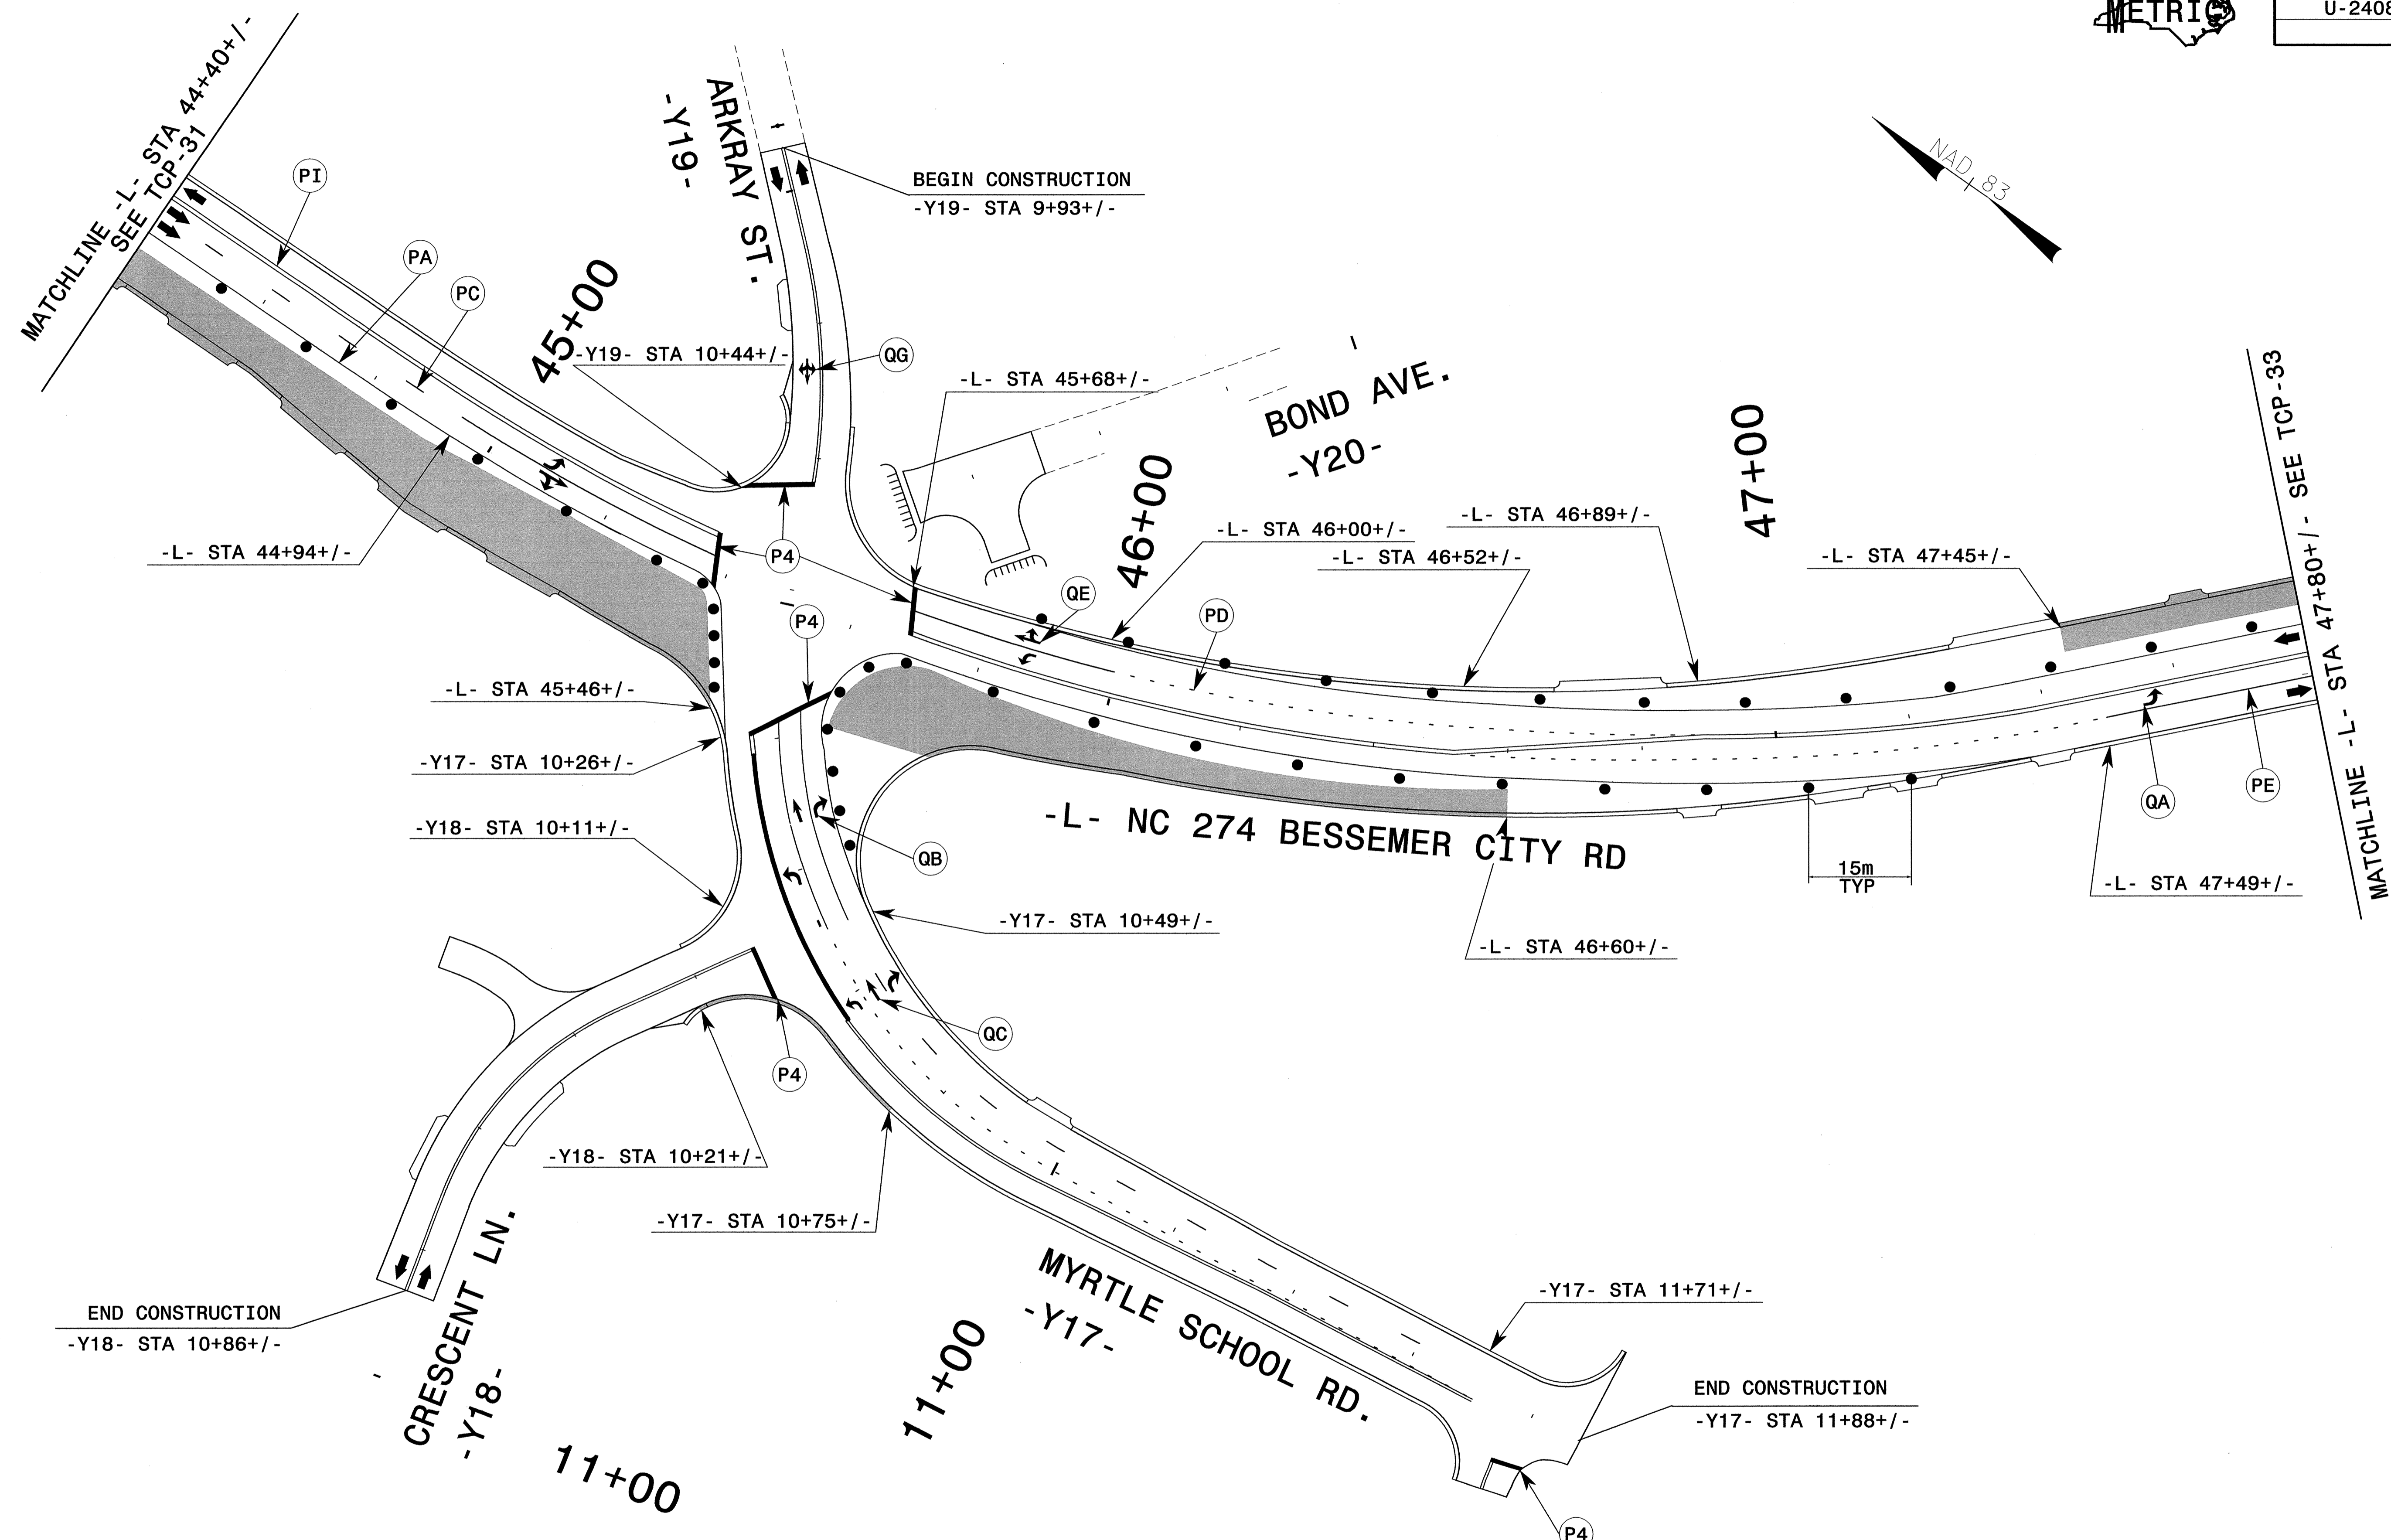


PROJ. REFERENCE NO.	SHEET NO.
U-2408	TCP-32

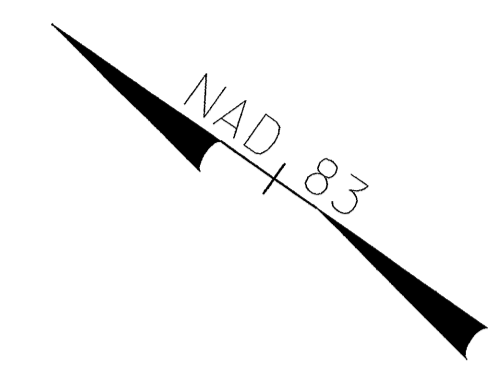

SYSTEM: \$\$\$\$\$\$  
 USER: \$\$\$\$\$\$  
 DATE: \$\$\$\$\$\$  
 TIME: \$\$\$\$\$\$


APPROVED: \_\_\_\_\_ DATE: \_\_\_\_\_

**SEPI ENGINEERING GROUP**  
 2300 Rexwoods Drive  
 Suite 370  
 Raleigh, NC 27607  
 Tel: 919-789-9977 Fax: 919-789-9591

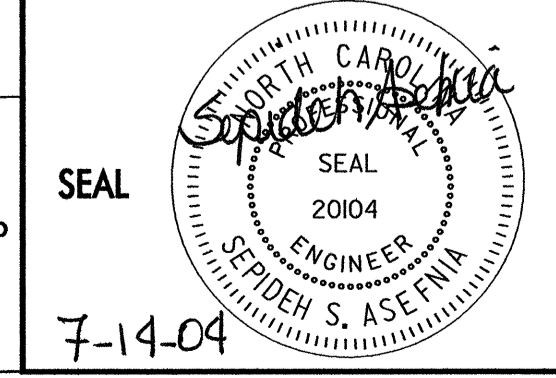

**PHASE II**

SCALE:	NONE
DATE:	7-04
DWG. BY:	CEK
DESIGN BY:	RCD
REVIEWED BY:	RLW

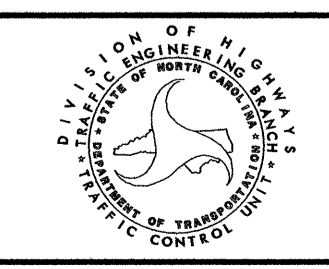

NO.	DESCRIPTION	DATE