

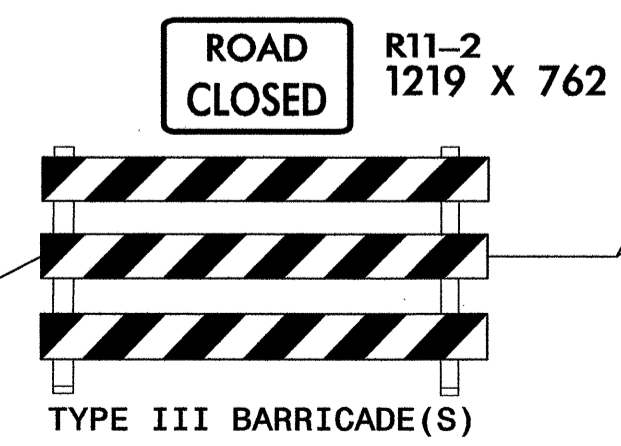
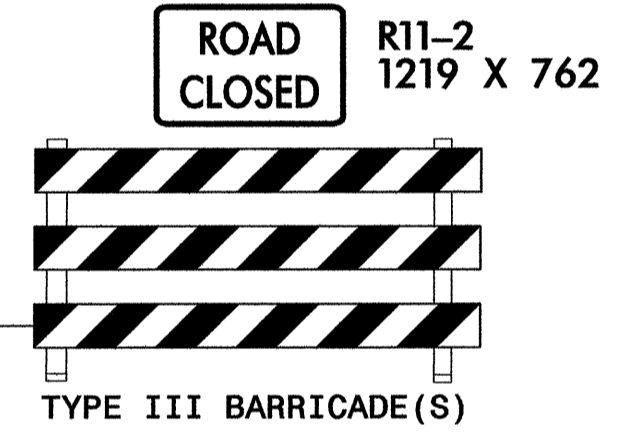
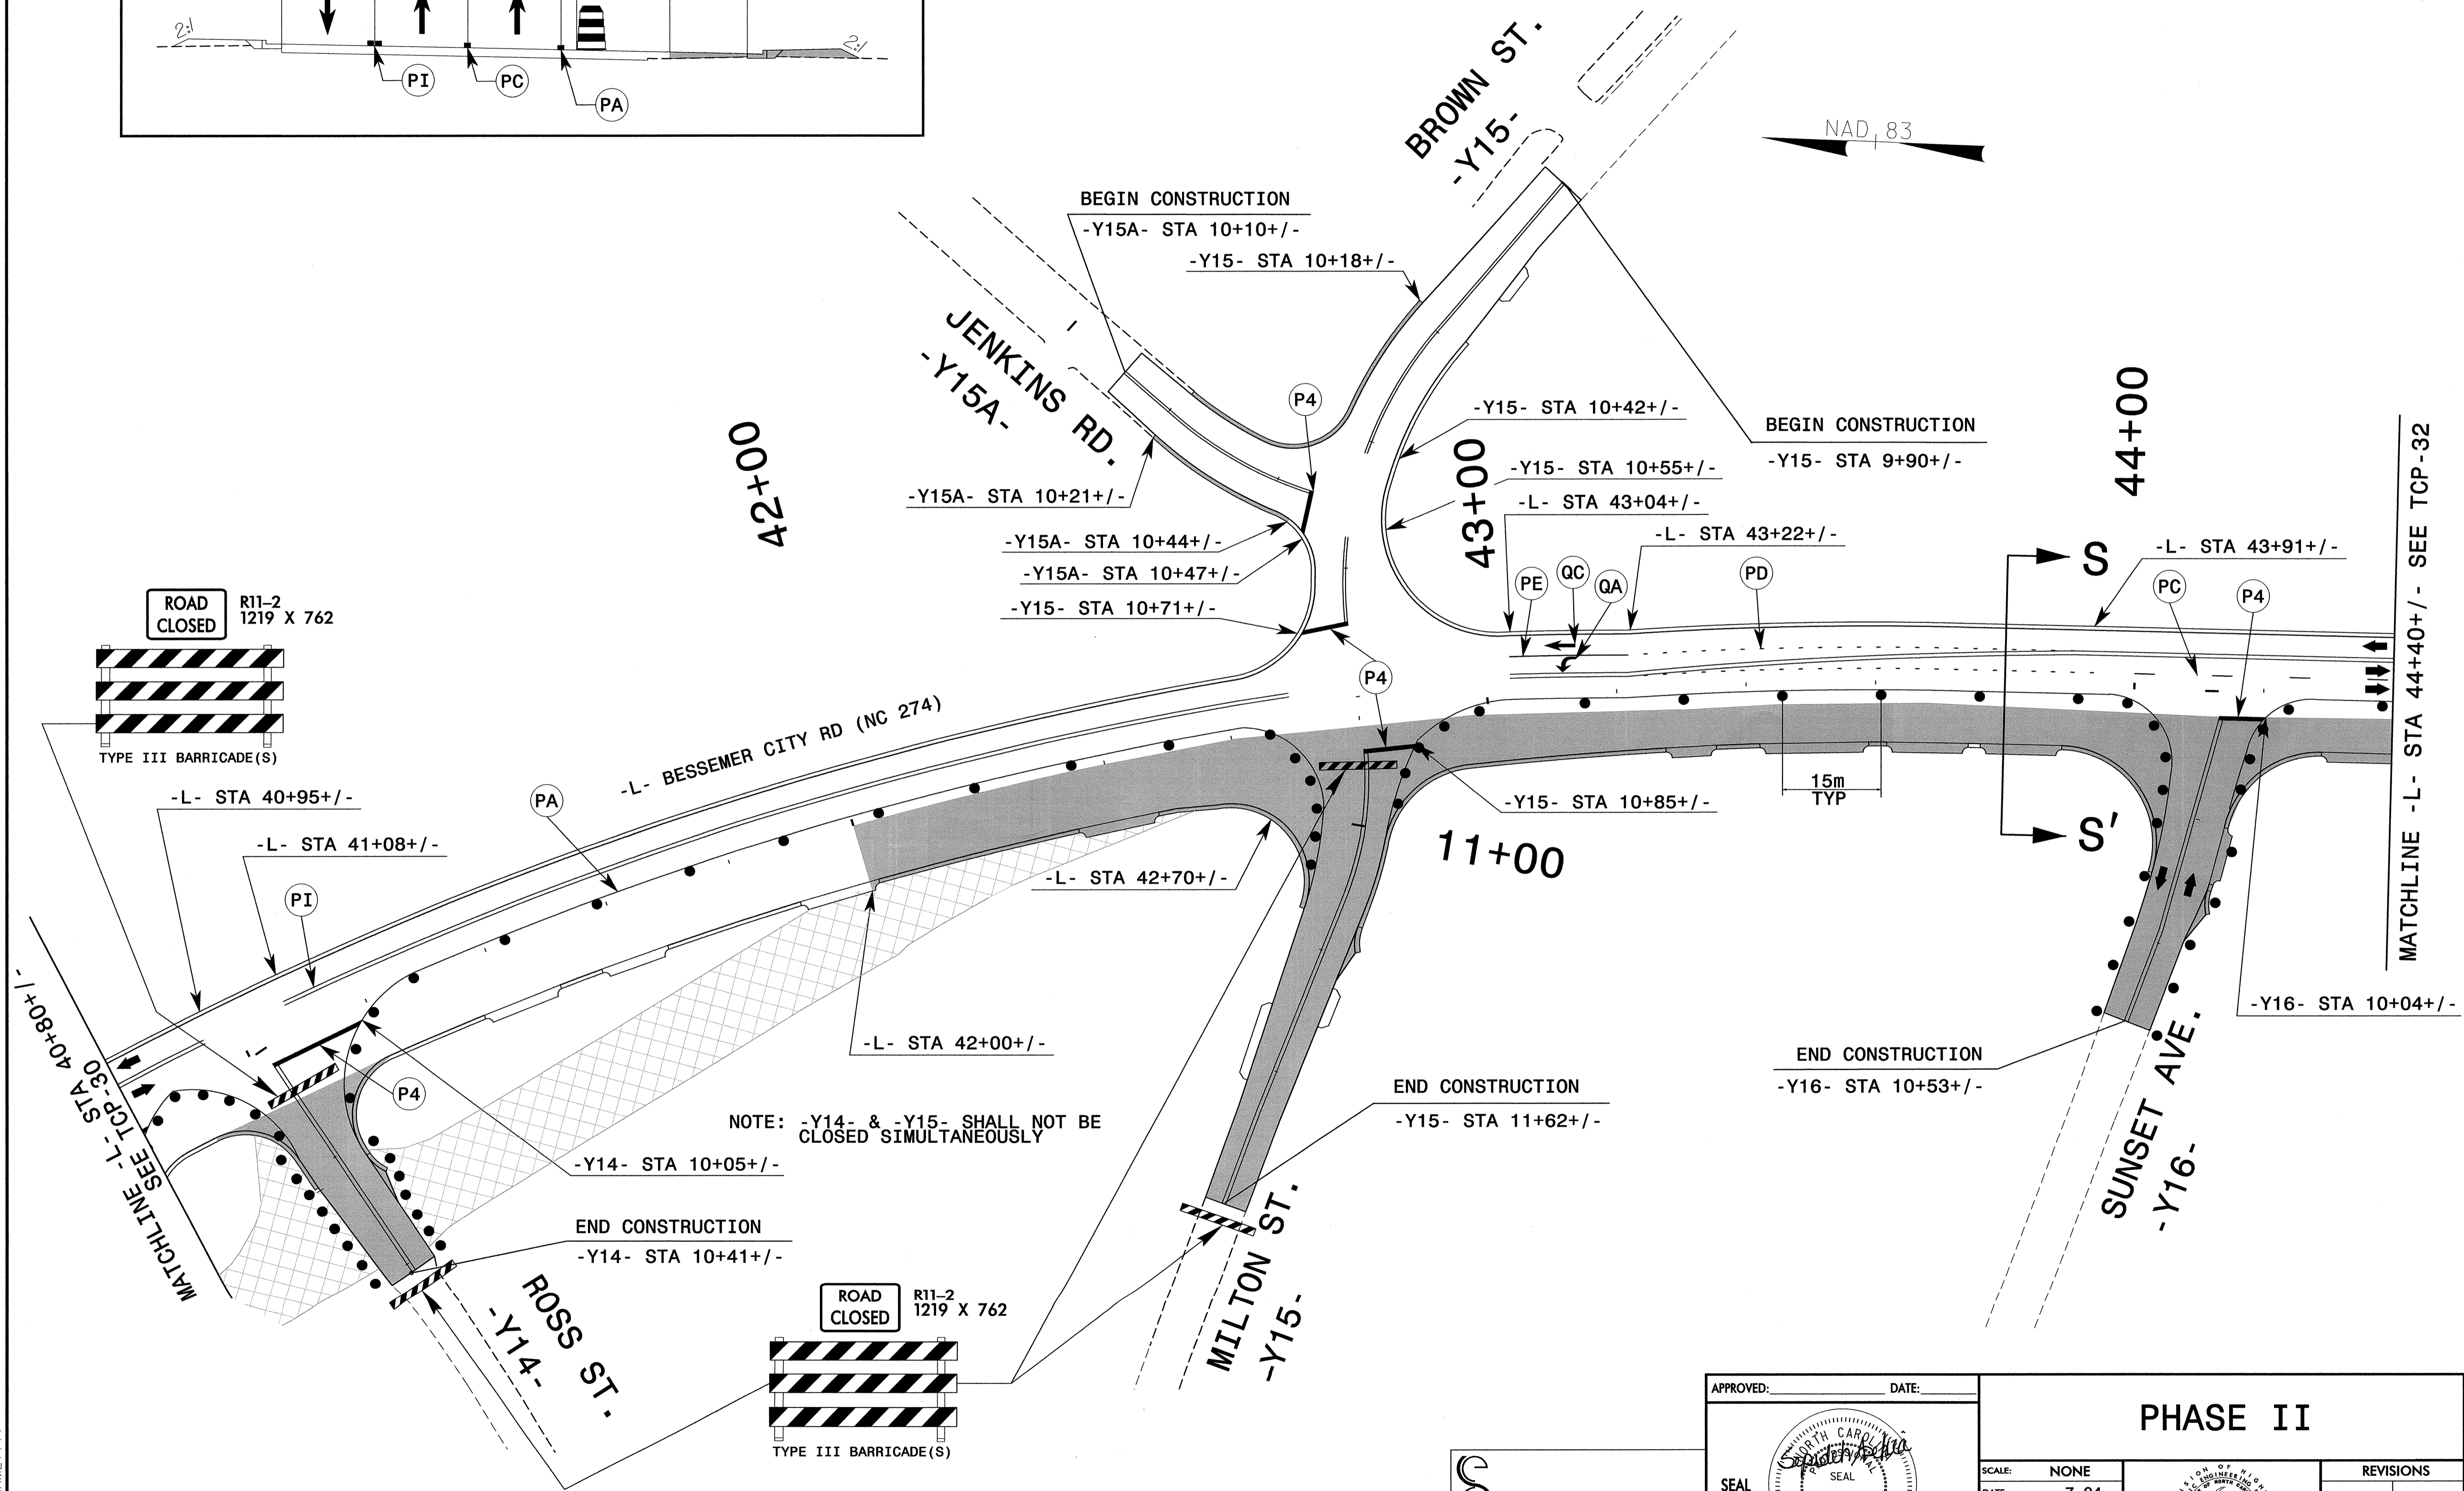


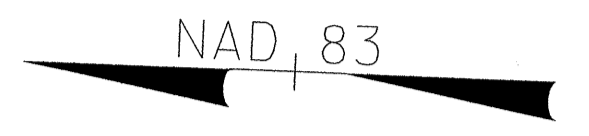

PROJ. REFERENCE NO.	SHEET NO.
U-2408	TCP-31

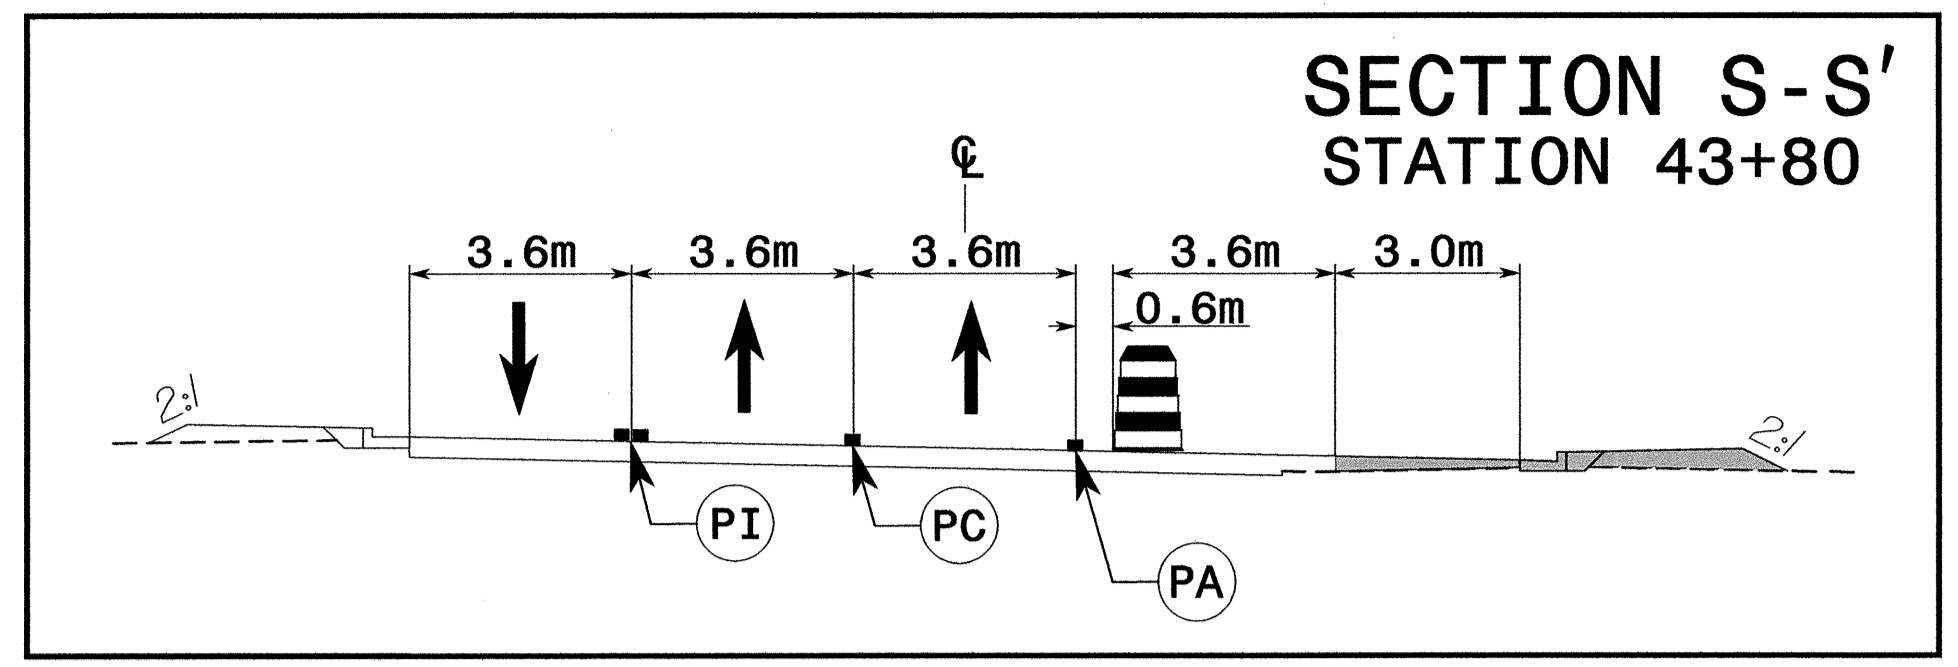

NOTE: -Y14- & -Y15- SHALL NOT BE CLOSED SIMULTANEOUSLY

APPROVED:	DATE:	PHASE II	
	7-14-04		
SCALE: NONE	DATE: 7-04		REVISIONS
DESIGN BY: RCD	REVIEWED BY: RLW		CADD FILE

SEPI ENGINEERING GROUP
 2300 Roxwoods Drive
 Suite 370
 Raleigh, NC 27607
 Tel: 919-789-9977 Fax: 919-789-9591

\$\$\$\$\$SYTIME\$\$\$\$\$
 \$\$\$DDCN\$\$\$\$\$
 \$\$\$USERNAME\$\$\$\$\$