




PROJ. REFERENCE NO.	SHEET NO.
U-2408	TCP-27

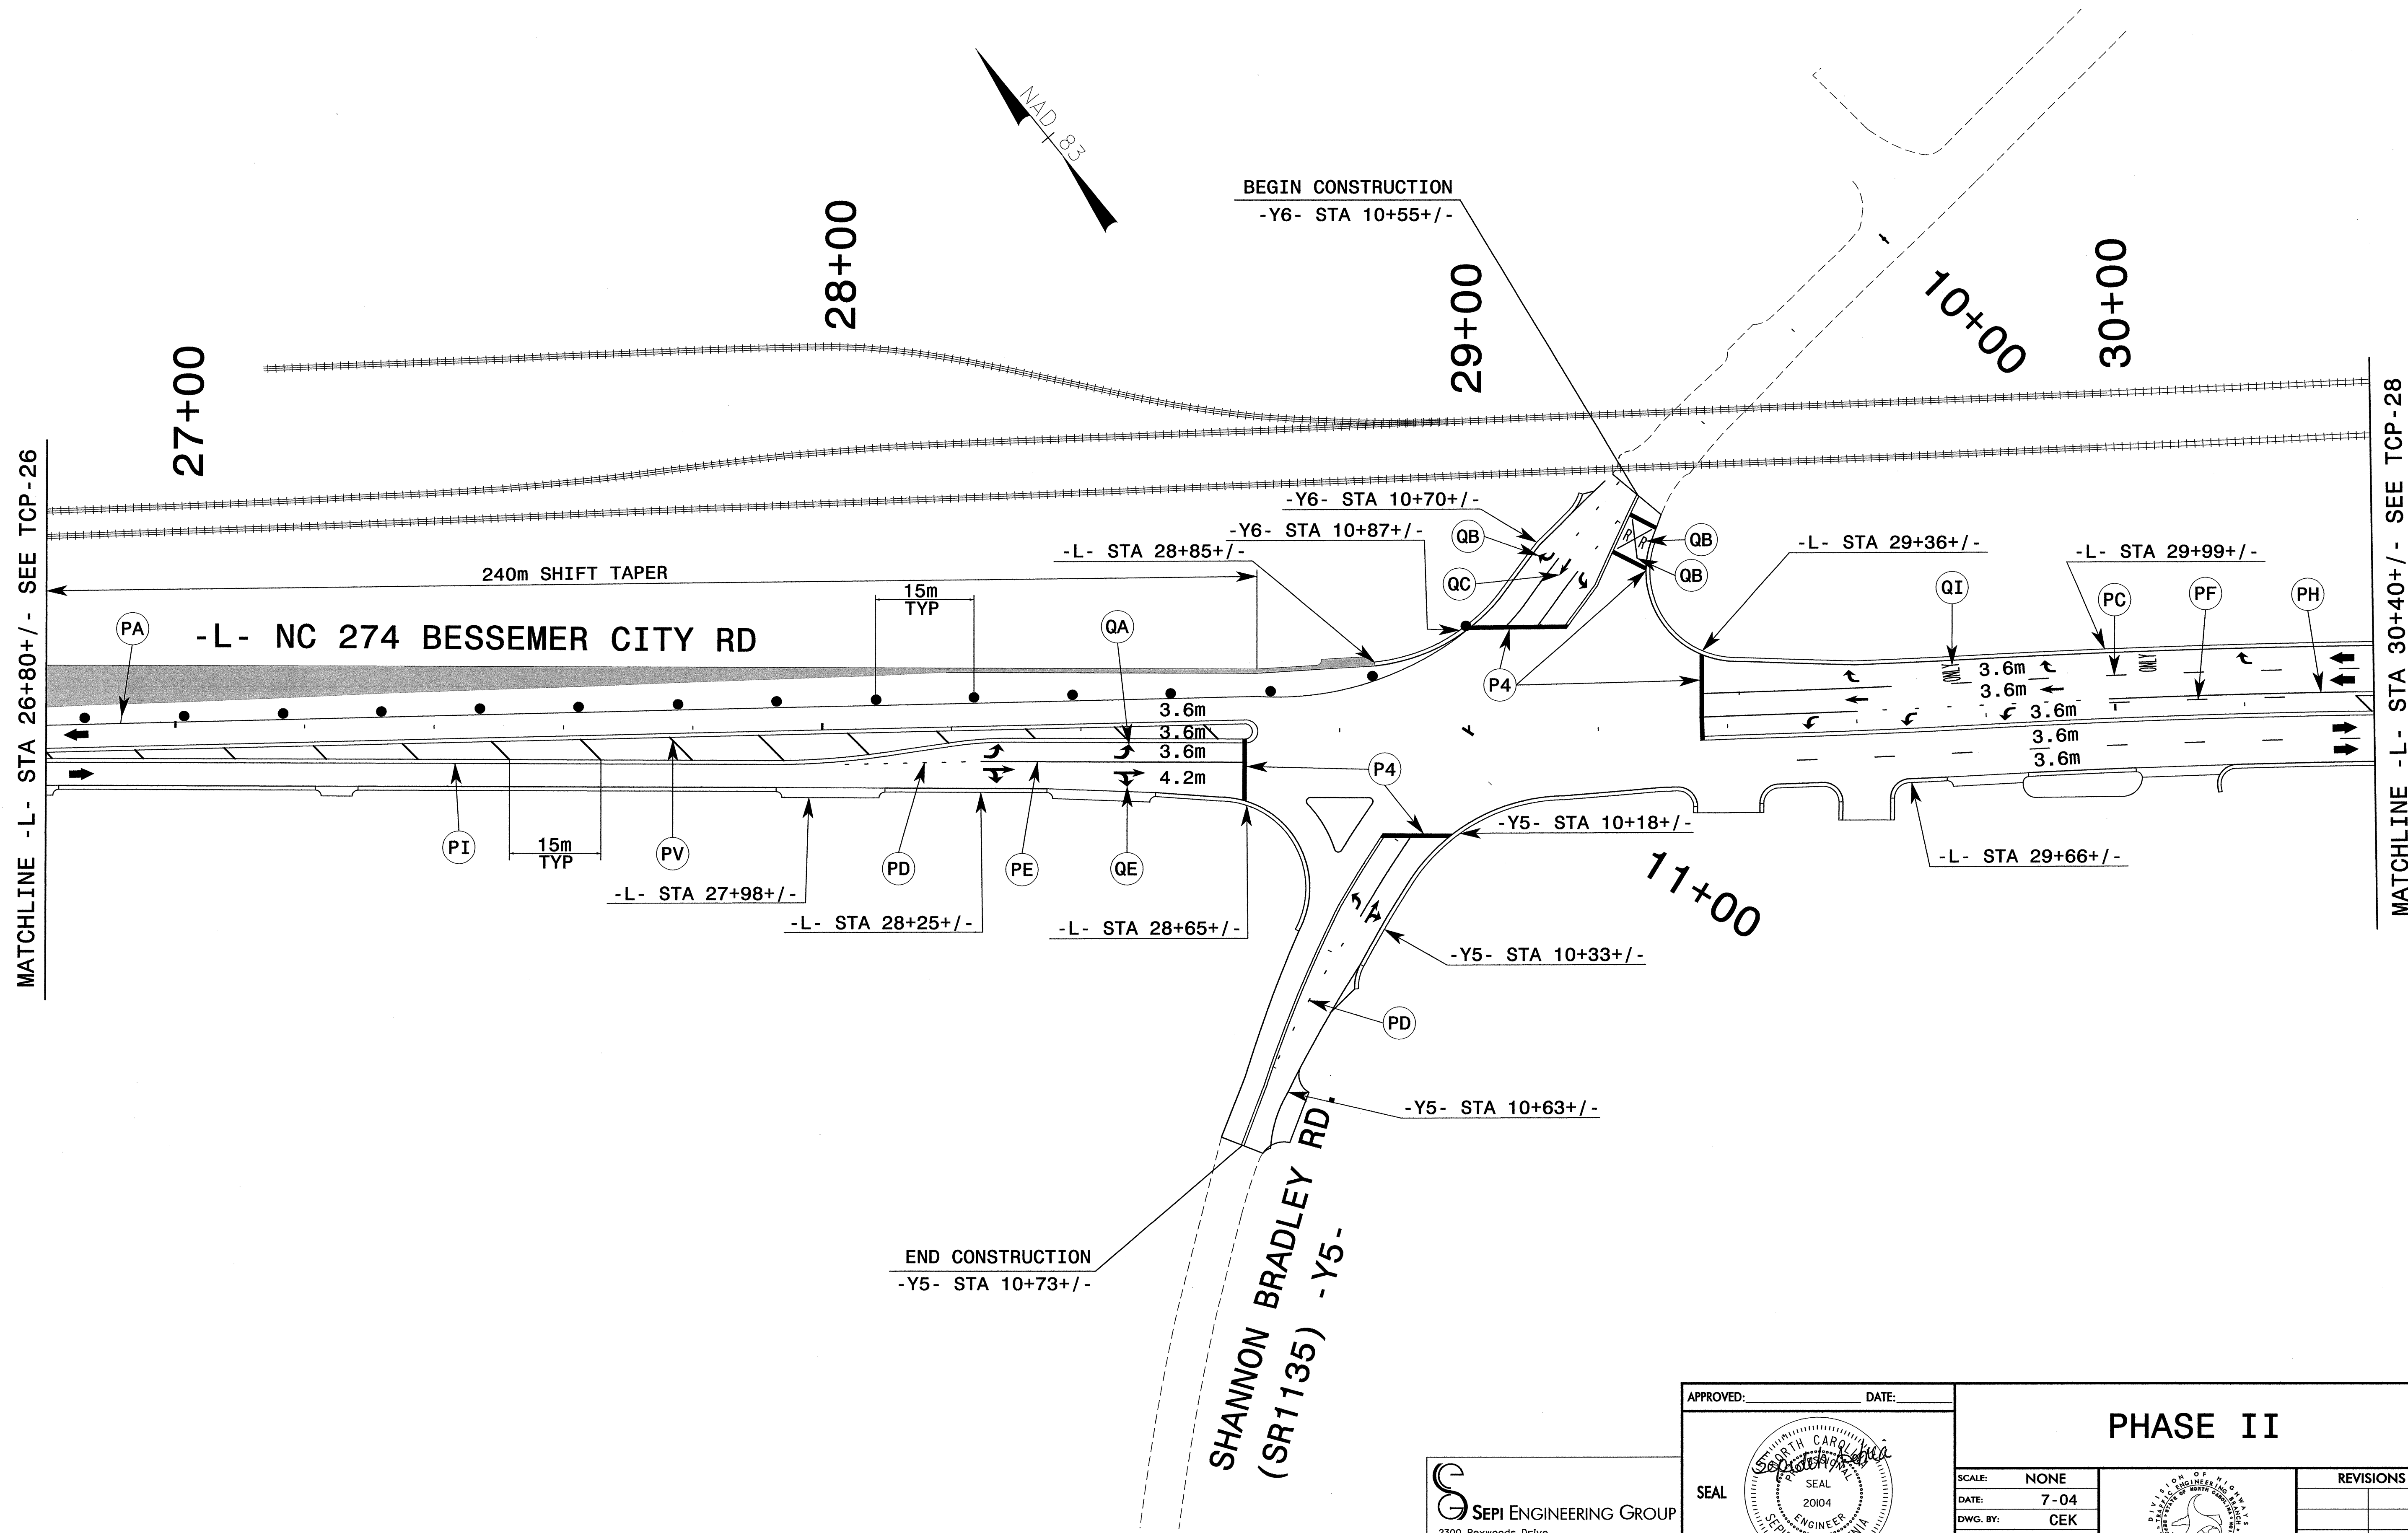

MATCHLINE -L- STA 26+80+/- - SEE TCP-26

MATCHLINE -L- STA 30+40+/- - SEE TCP-28

END CONSTRUCTION  
-Y5- STA 10+73+/-

BEGIN CONSTRUCTION  
-Y6- STA 10+55+/-

\$\$\$\$\$ SYSTEMS\$\$\$\$\$  
\$\$\$\$\$ PLANS\$\$\$\$\$  
\$\$\$\$\$ CADD\$\$\$\$\$  
\$\$\$\$\$ SERVICES\$\$\$\$\$

**SEPI ENGINEERING GROUP**  
2300 Rexwoods Drive  
Suite 370  
Raleigh, NC 27607  
Tel: 919-789-9977 Fax: 919-789-9591

APPROVED: \_\_\_\_\_ DATE: \_\_\_\_\_

SEAL

<b>PHASE II</b>	
SCALE: NONE	REVISIONS
DATE: 7-04	
DWG. BY: CEK	
DESIGN BY: RCD	
REVIEWED BY: RLW	

