

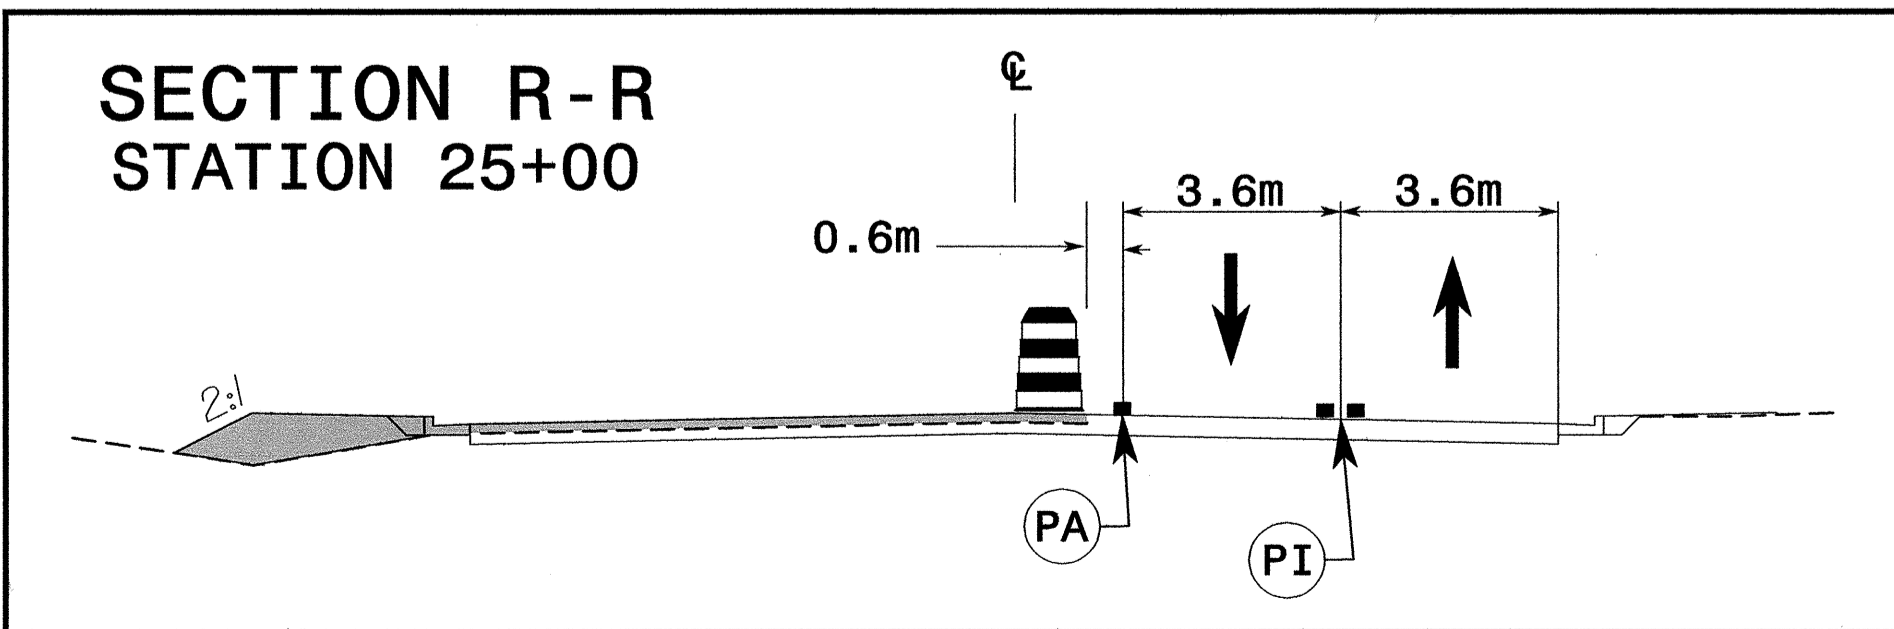


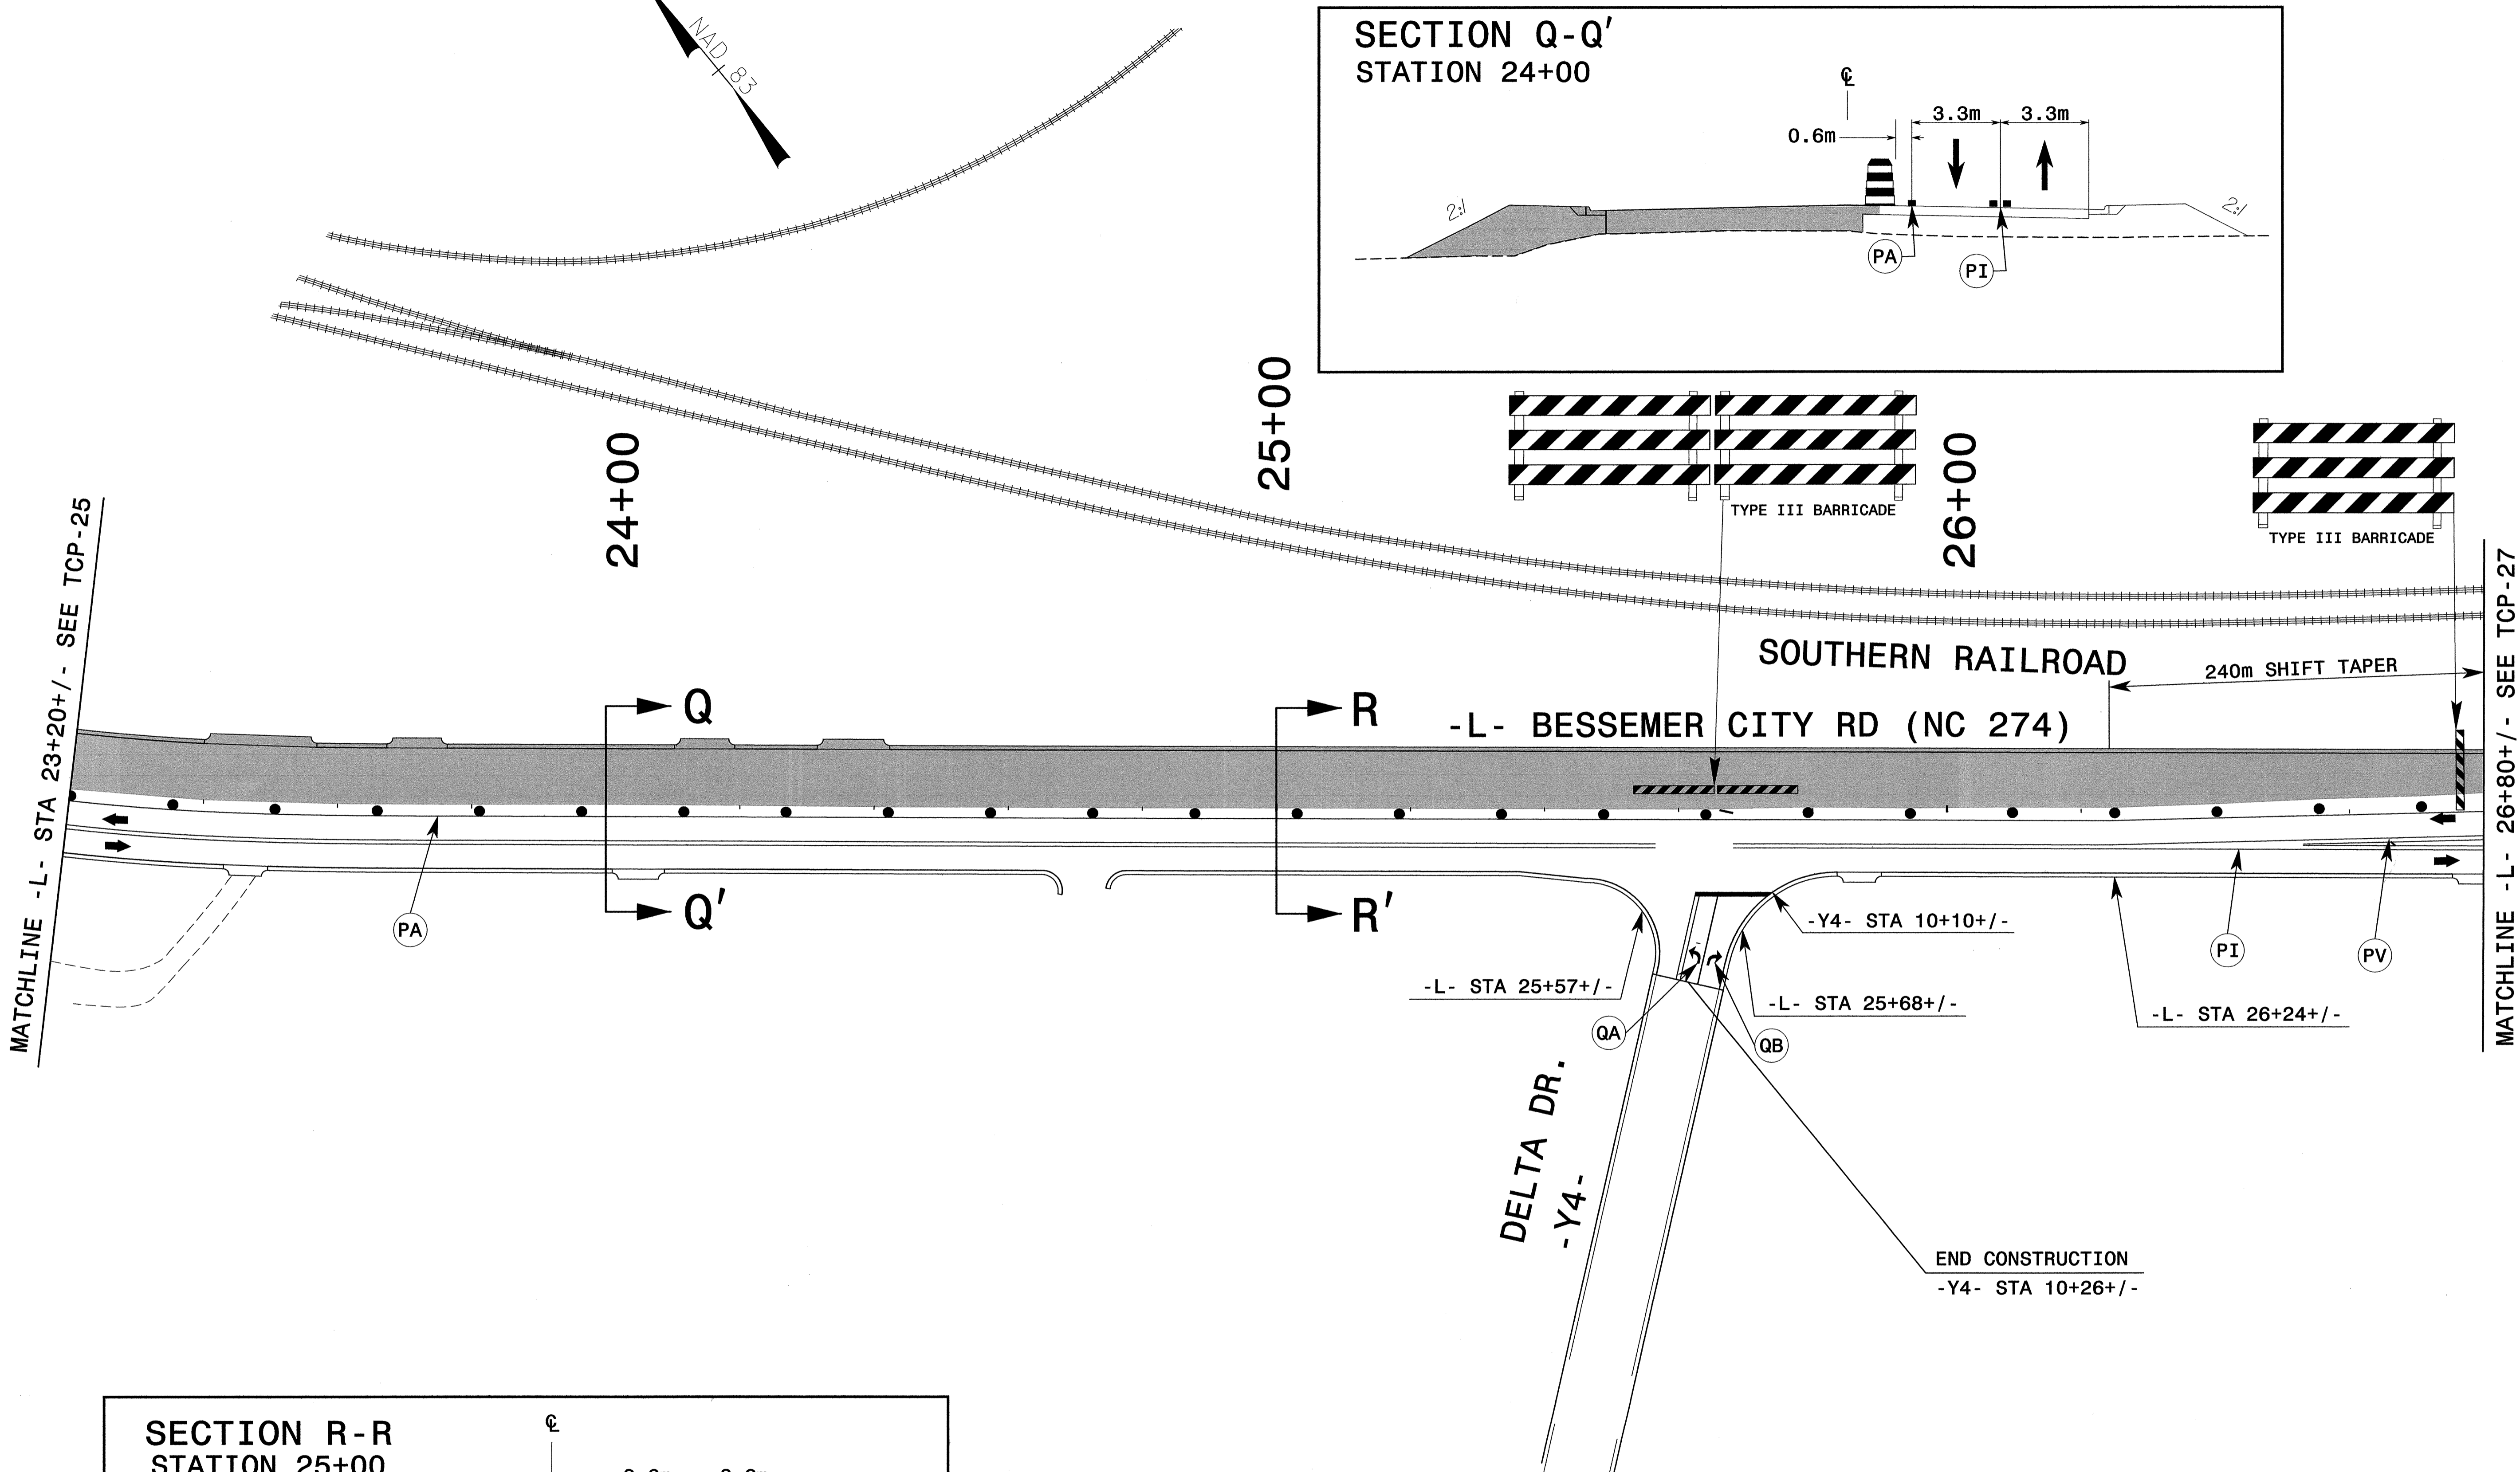

PROJ. REFERENCE NO.	SHEET NO.
U-2408	TCP-26

NAD 83

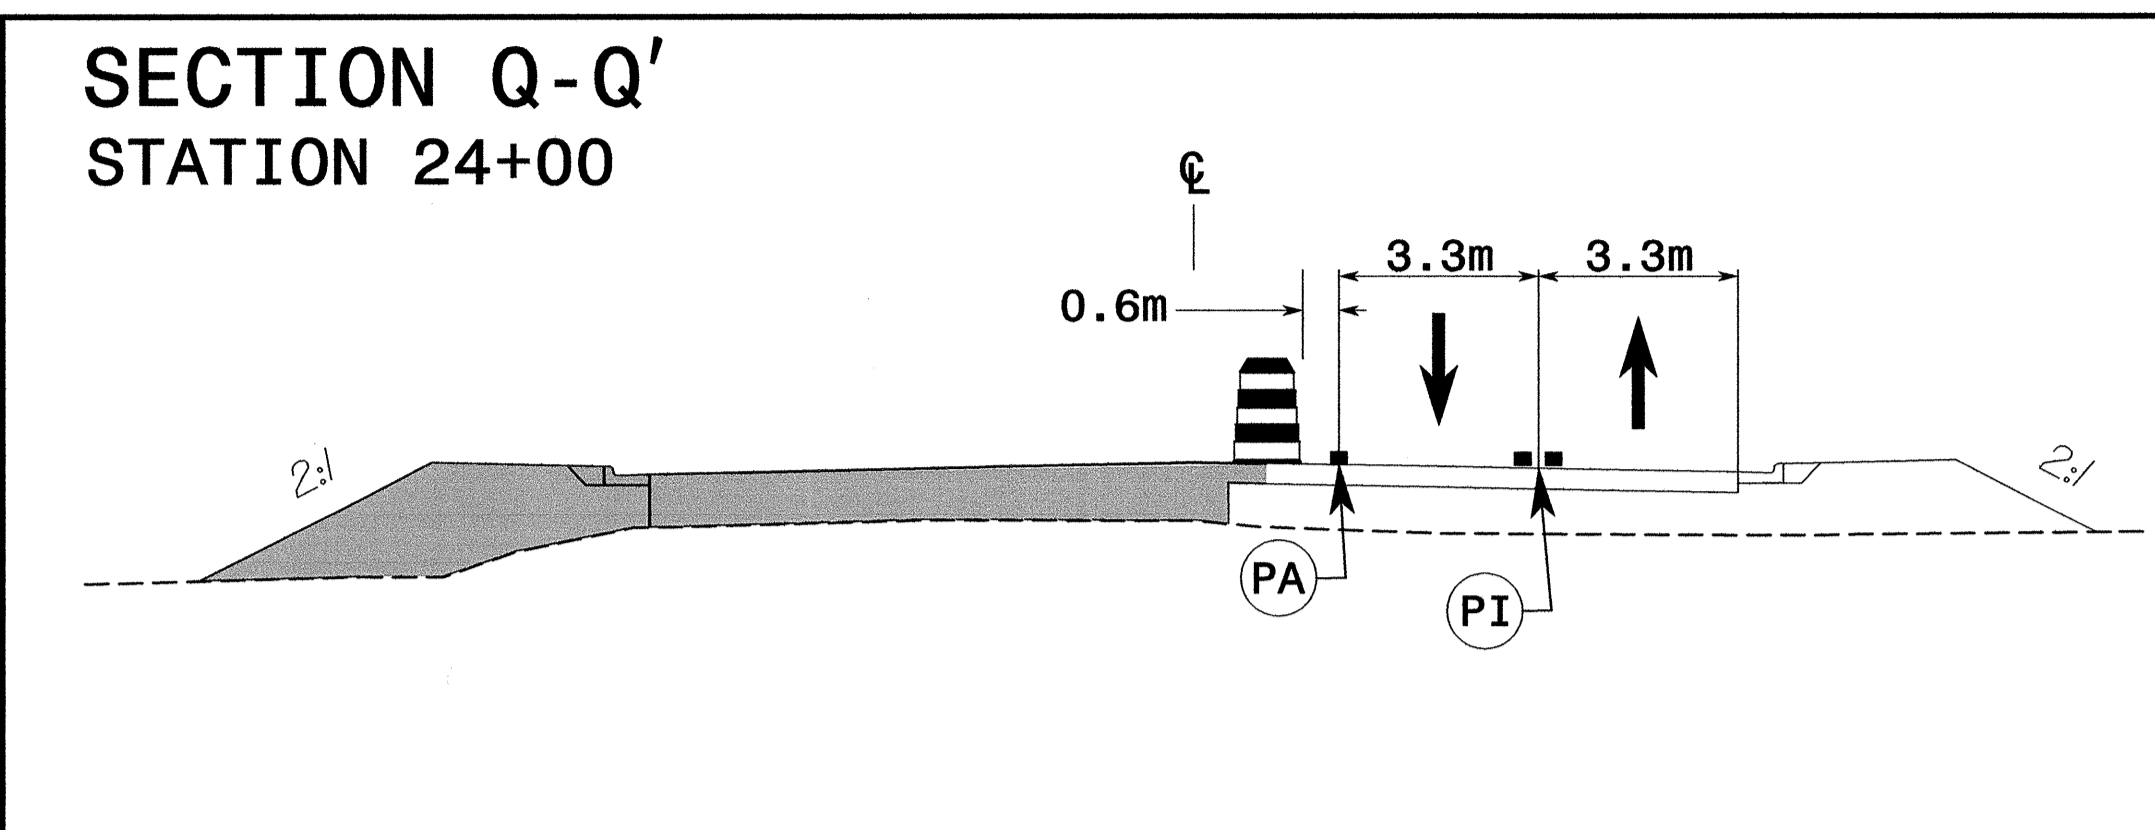


SEPI ENGINEERING GROUP
 2300 Rexwoods Drive
 Suite 370
 Raleigh, NC 27607
 Tel: 919-789-9977 Fax: 789-9591

APPROVED: _____ DATE: _____
 SEAL
 NORTH CAROLINA
 REGISTERED PROFESSIONAL ENGINEER
 20104
 SPIDEN S. ASEMIN
 7-14-04

PHASE II

SCALE:	NONE
DATE:	7-04
DWG. BY:	CEK
DESIGN BY:	RCD
REVIEWED BY:	RLW

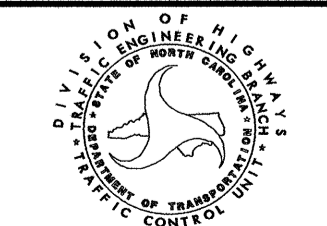

REVISIONS

\$\$\$\$\$SYTIME\$\$\$\$\$
 \$\$\$DCONS\$\$\$\$\$
 \$\$\$USERNAME\$\$\$\$\$