



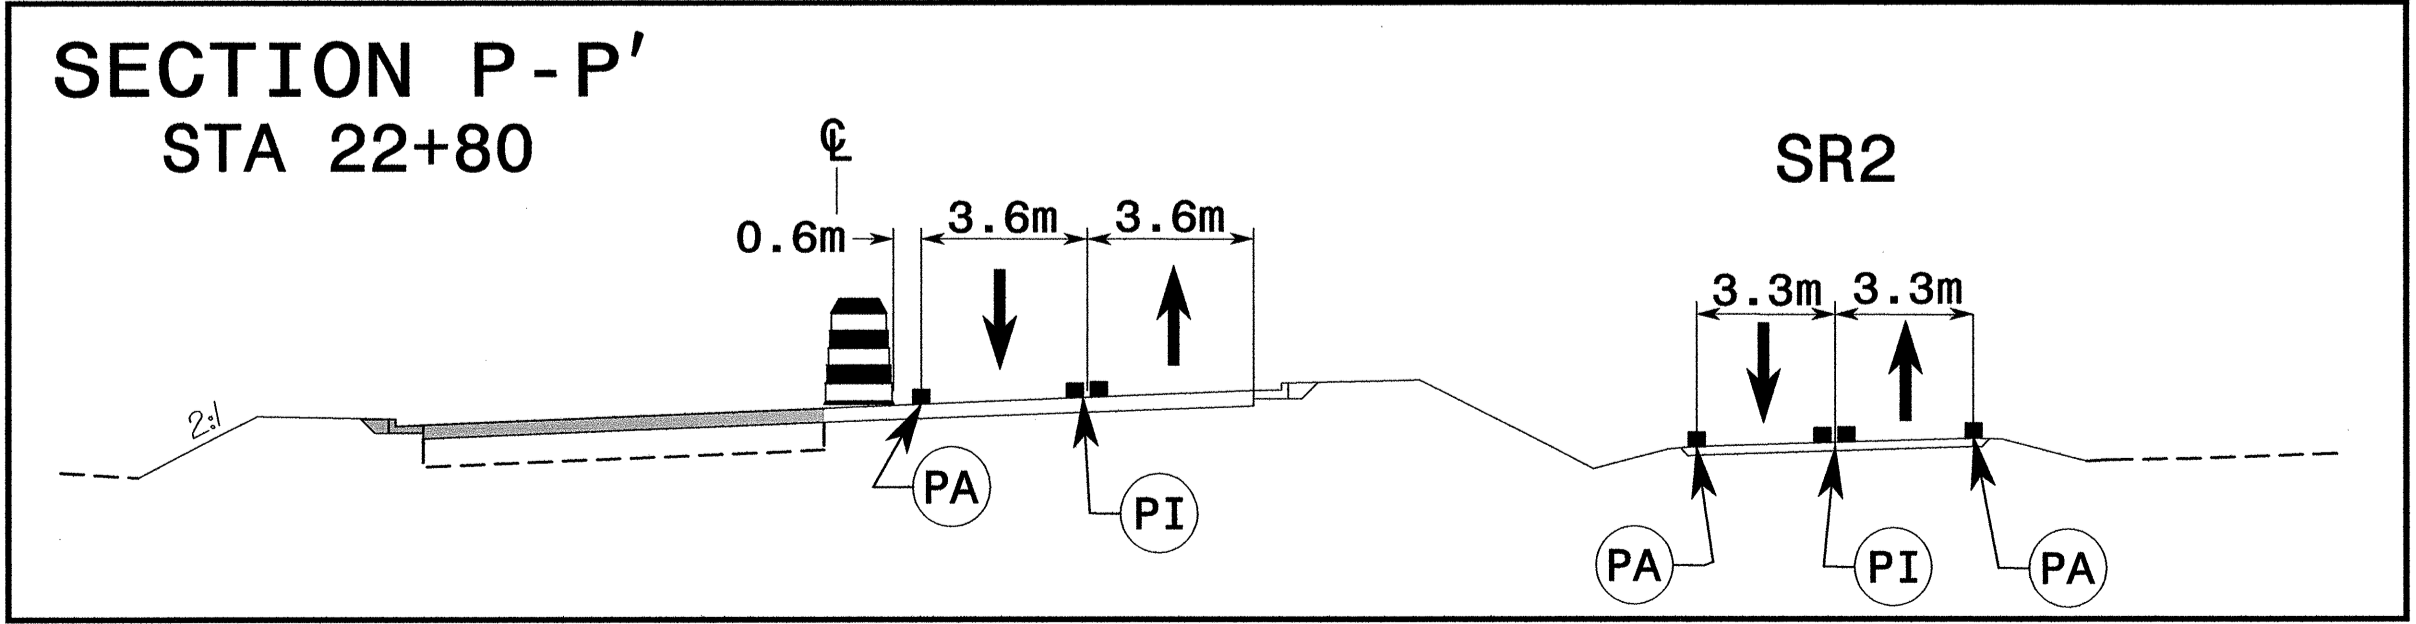

PROJ. REFERENCE NO.	SHEET NO.
U-2408	TCP-25

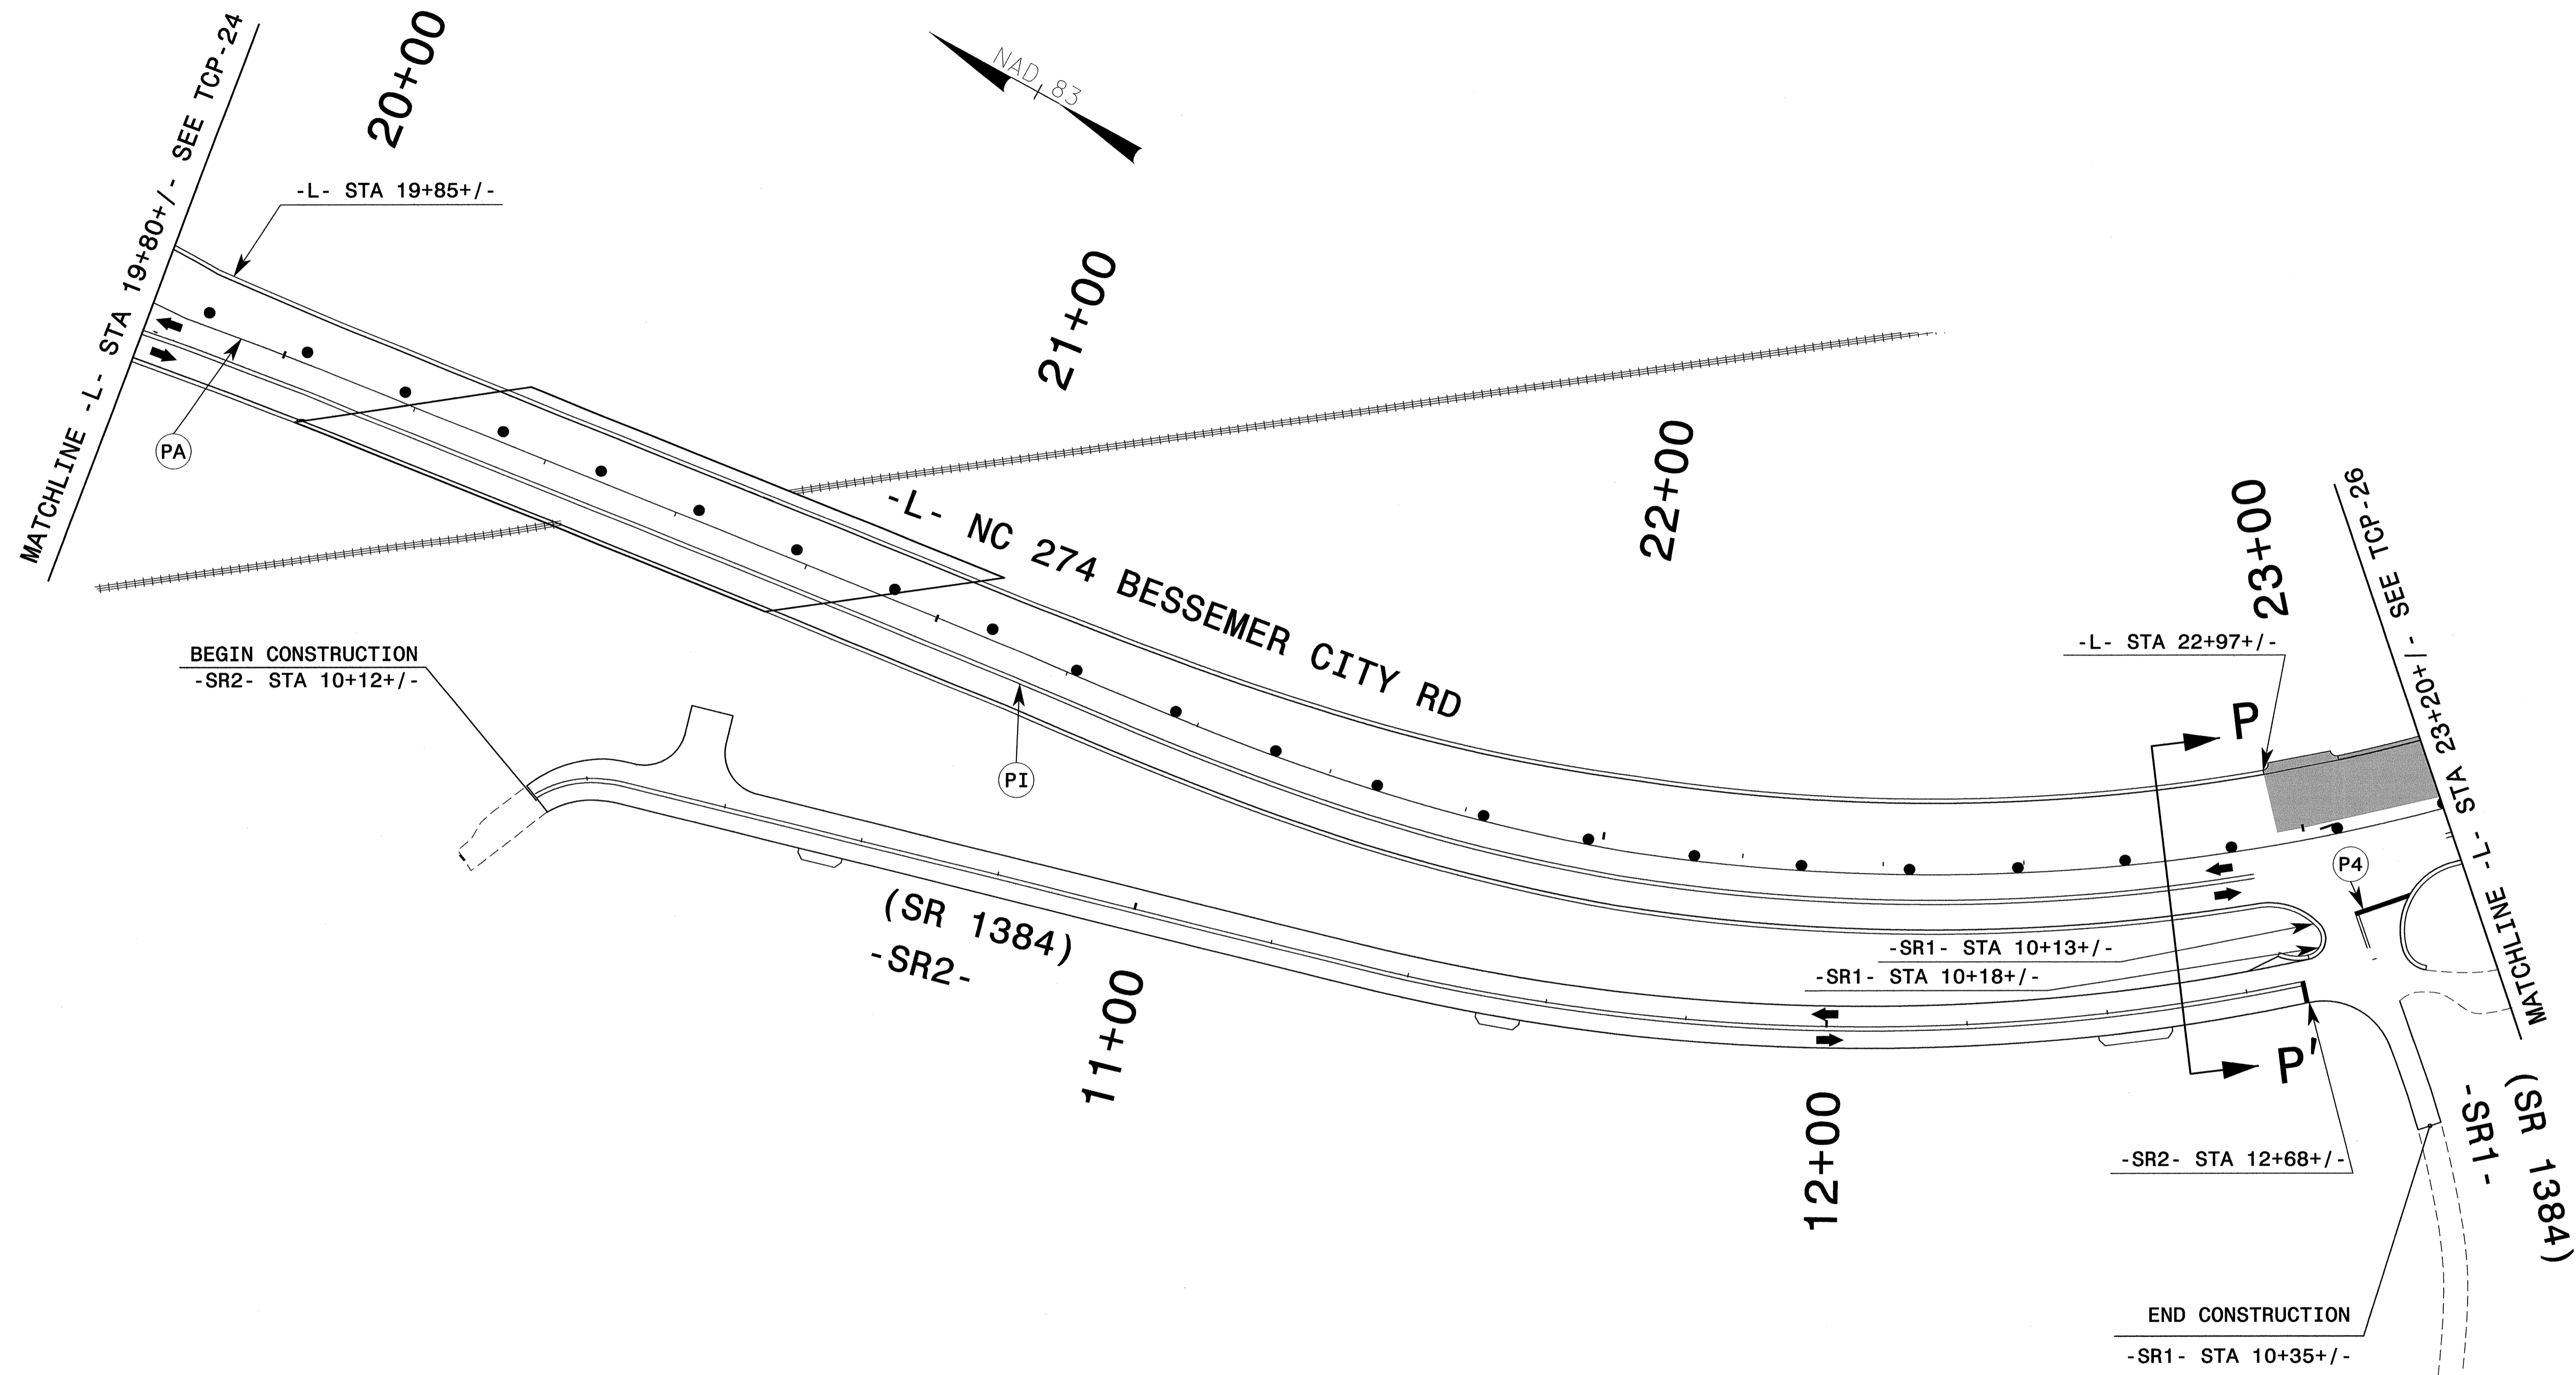

\$\$\$\$\$SYTIME\$\$\$\$\$
 \$\$\$DDONS\$\$\$\$\$
 \$\$\$SERNAME\$\$\$\$\$

SEPI ENGINEERING GROUP
 2300 Roxwoods Drive
 Suite 370
 Raleigh, NC 27607
 Tel: 919-789-9977 Fax: 789-9591

APPROVED: _____ DATE: _____

SEAL

PHASE II

SCALE: NONE		REVISIONS
DATE: 7-04		
DWG. BY: CEK		
DESIGN BY: RCD		
REVIEWED BY: RLW		

CADD FILE