

501

	2-600 X 300
	2-600 X 600
	2-525 X 375

TWO "U" POST

506

	2-600 X 300
	2-600 X 600
	2-525 X 375

TWO "U" POSTS

512

	2-600 X 300
	2-600 X 600
	2-525 X 375

TWO "U" POSTS

520

	2-600 X 300
	2-600 X 600
	2-525 X 375

TWO "U" POSTS

534

	2-600 X 300
	2-600 X 600
	2-525 X 375
	2-600 X 300
	2-600 X 600
	2-525 X 375

TWO "U" POSTS

502 510 522 525 526 531

	1-600 X 300
	1-600 X 600

ONE "U" POST

507

	2-600 X 300
	2-600 X 600
	2-525 X 375

MOUNTED UNDER SIGN 301

515 518 529

	2-600 X 300
	2-600 X 600
	2-525 X 375

SIGN 515 MOUNTED UNDER SIGN 303  
SIGN 518 MOUNTED UNDER SIGN 305  
SIGN 529 MOUNTED ON 2 "U" POSTS

521

	1-600 X 300
	1-600 X 600
	1-525 X 375

ONE "U" POST

535

	2-600 X 300
	2-600 X 600
	2-525 X 375

TWO "U" POSTS

503

	2-600 X 300
	2-600 X 600
	2-525 X 375

TWO "U" POST

508 513 514 523 527 530

	1-600 X 300
	1-600 X 600

ONE "U" POST

516

	2-600 X 300
	2-600 X 600
	2-525 X 375

ONE "U" POST

532

	2-525 X 375
	2-600 X 600

TWO "U" POSTS

504

	1-600 X 300
	1-600 X 600

ONE "U" POST

509

	1-525 X 375
	1-600 X 300
	2-600 X 600

TWO "U" POSTS

517

	1-600 X 300
	1-600 X 600
	1-525 X 375

MOUNTED UNDER SIGN 304

533

	1-600 X 300
	1-600 X 600
	1-525 X 375

MOUNTED UNDER SIGN 311

505 528

	1-525 X 375
	1-600 X 600

ONE "U" POST

511 524

	1-525 X 375
	1-600 X 600


ONE "U" POST

519

	2-600 X 300
	2-600 X 600
	2-525 X 375

MOUNTED UNDER SIGN 306

NOTE: THIS DRAWING IS DIMENSIONED IN MILLIMETERS UNLESS OTHERWISE DEPICTED WITHIN THE DRAWING.

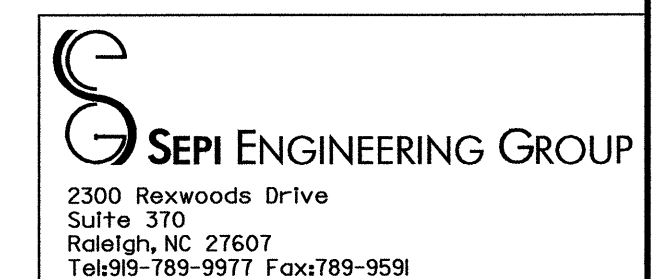

APPROVED: \_\_\_\_\_ DATE: \_\_\_\_\_

*Signature*

8-10-04

TYPE "F" SIGNS		
SCALE: NONE	N. C. DEPARTMENT OF TRANSPORTATION DIVISION OF HIGHWAYS TRAFFIC ENGINEERING BRANCH	REVISIONS
DATE: 8-04		
DWG. BY: CEK		
DESIGN BY: RCD		
REVIEWED BY: SSA		