


**SOIL TEST RESULTS**

SAMPLE NO.	OFFSET	STATION	DEPTH INTERVAL	AASHTO CLASS.	L.L.	PL. I.	% BY WEIGHT				% PASSING SIEVES			% MOISTURE	% ORGANIC
							C. SAND	F. SAND	SILT	CLAY	10	40	200		
SS-6	10.0 LT.	52+30	0.00 - 0.45	A-4(0)	31	7	34.4	27.8	17.5	20.3	92	73	40		
SS-7	8.0 RT.	52+40	0.00 - 0.45	A-2-6(1)	35	14	40.7	22.5	14.5	22.3	78	67	32		
SS-8	8.0 RT.	52+40	2.86 - 3.31	A-7-5(3)	42	12	27.8	30.8	13.1	28.4	100	83	48		
SS-9	8.0 RT.	52+40	7.42 - 7.87	A-2-5(0)	47	NP	44.2	34.7	15.1	6.1	91	61	26		
SS-5A	9.0 RT.	52+20	0.00 - 0.45	A-2-4(0)	32	8	42.8	28.1	12.9	16.2	80	58	27		
SS-6A	9.0 RT.	52+20	1.24 - 1.71	A-2-4(0)	35	10	46.9	20.4	16.6	16.2	85	55	30		
SS-7A	9.0 RT.	52+20	3.52 - 3.97	A-2-5(0)	42	NP	46.3	33.5	12.1	8.1	93	61	25		

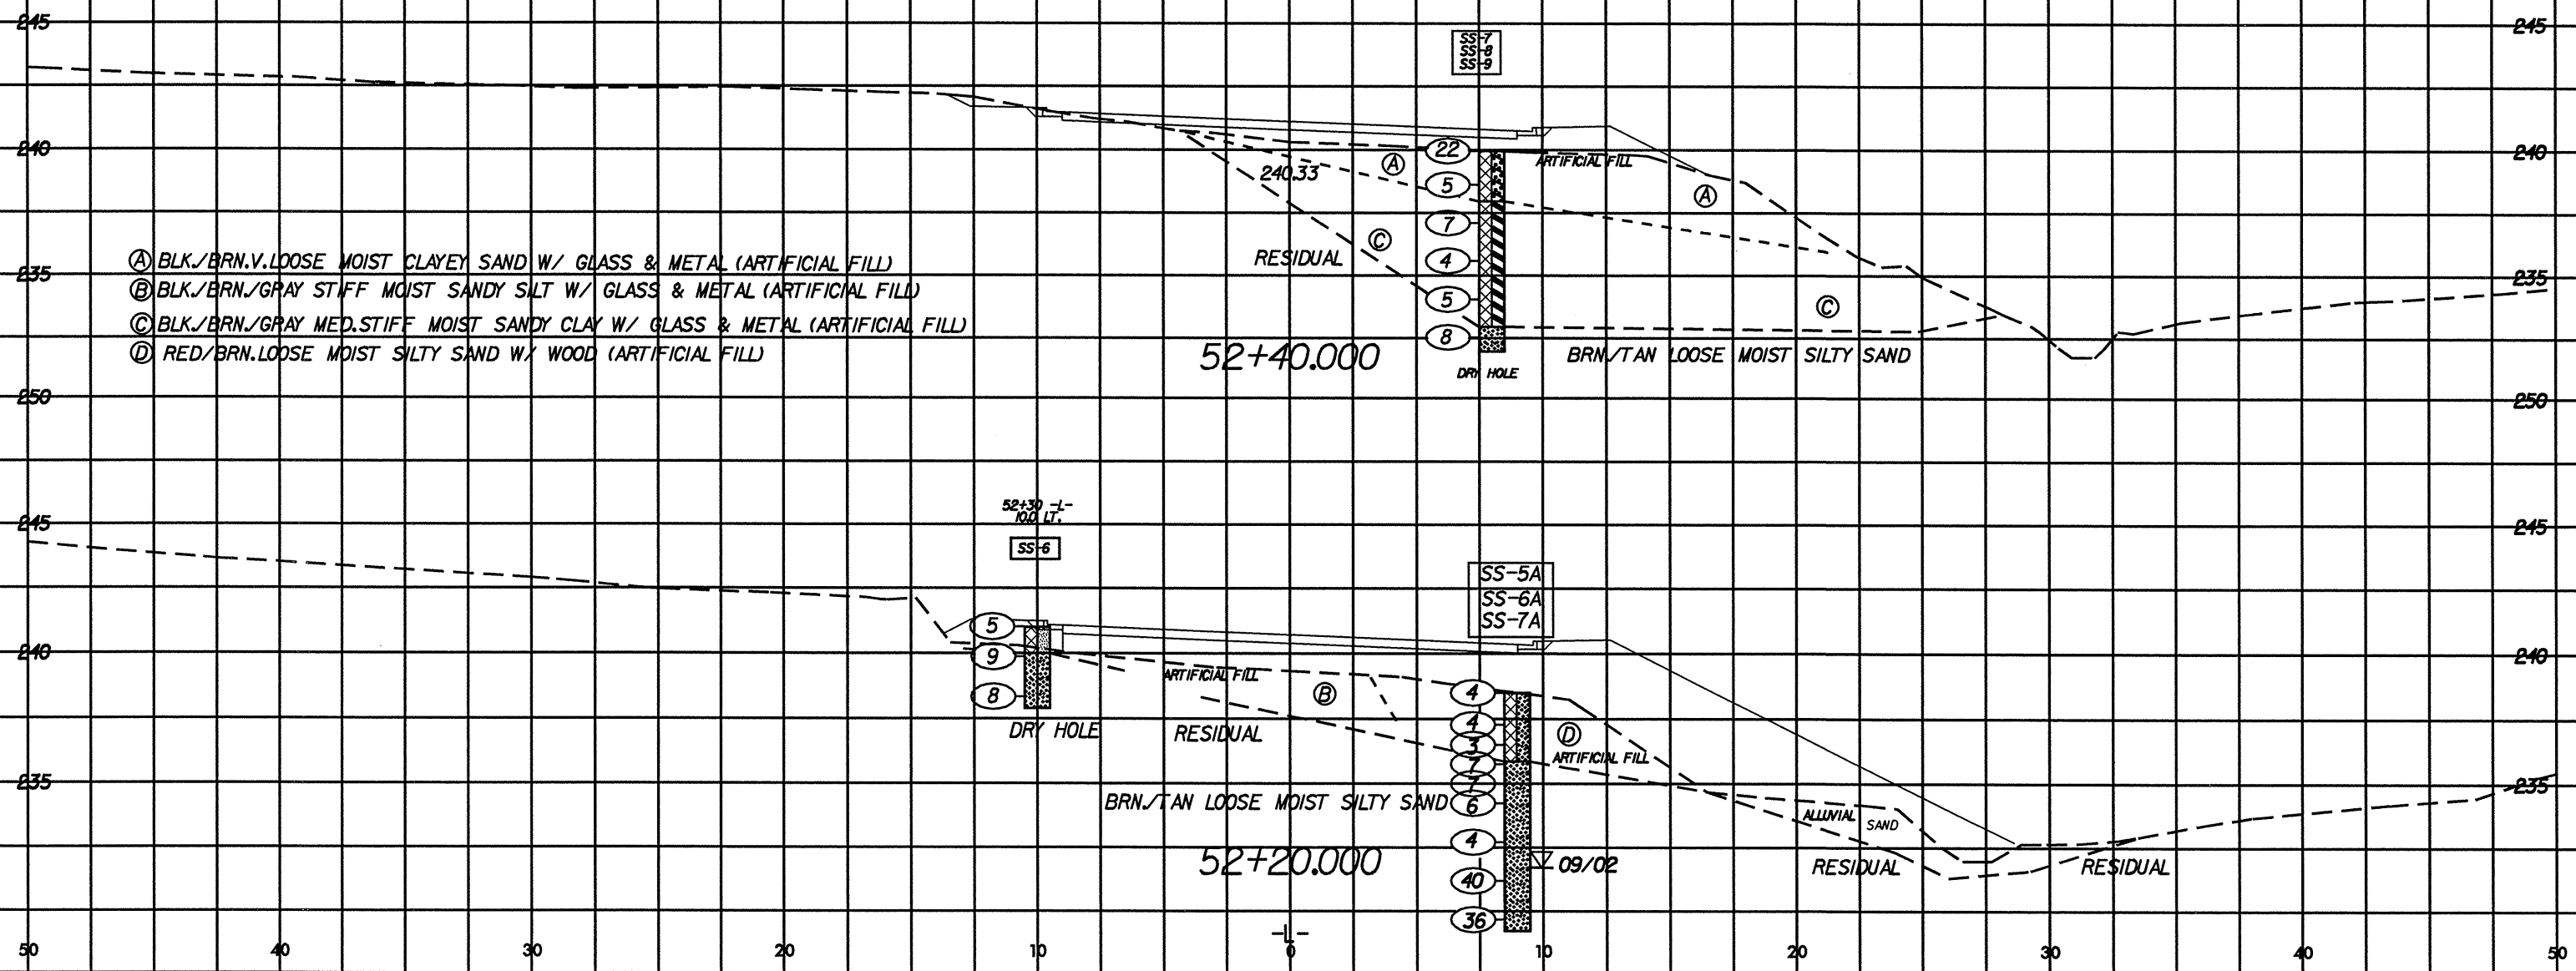

\*\*\*\*\*SYSTEMS TIME\*\*\*\*\*  
 \*\*\*\*\*PLANTING\*\*\*\*\*  
 \*\*\*\*\*CONSTRUCTION\*\*\*\*\*  
 \*\*\*\*\*SCHEDULE\*\*\*\*\*  
 \*\*\*\*\*\*\*\*\*\*