


PROJECT REFERENCE NO.	SHEET NO.
U-2408	27

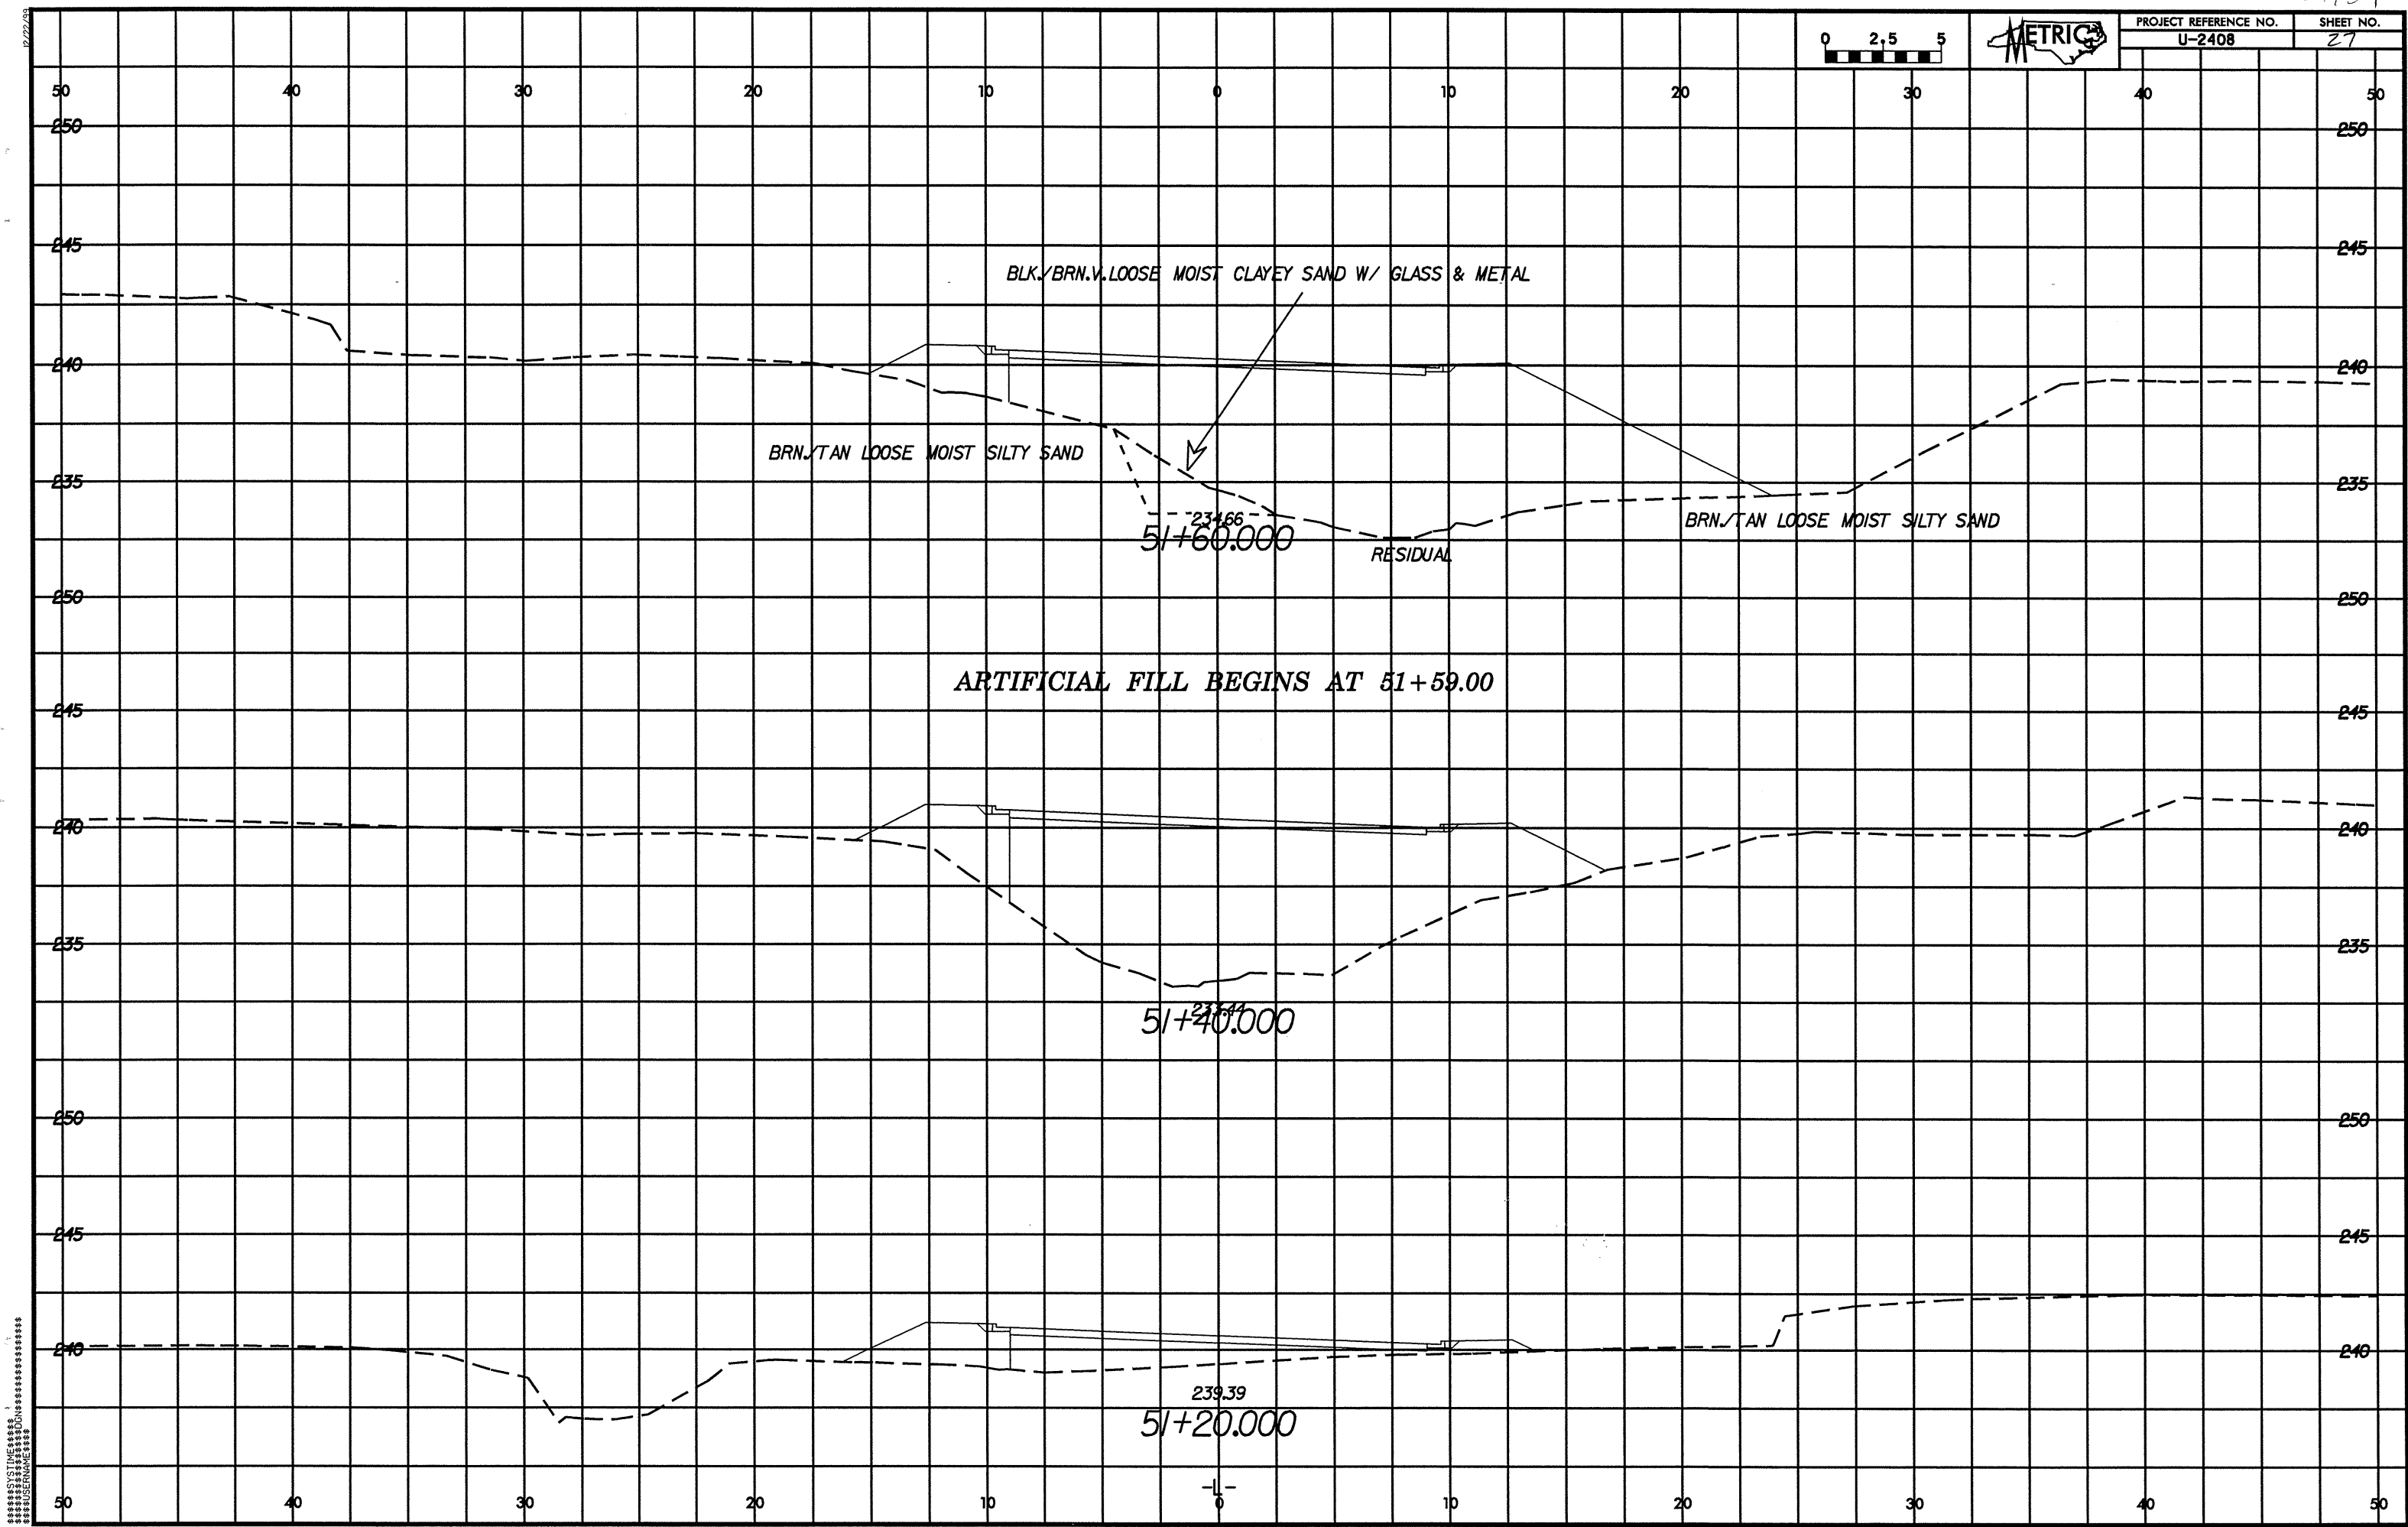

BLK./BRN.V. LOOSE MOIST CLAYEY SAND W/ GLASS & METAL

BRN./TAN LOOSE MOIST SILTY SAND

BRN./TAN LOOSE MOIST SILTY SAND

RESIDUAL

ARTIFICIAL FILL BEGINS AT 51+59.00

234.66
51+60.00

233.44
51+40.00

239.39
51+20.00

ELEVATION IN METERS