


BM #10 EL=240.905 m
CHISELED SQUARE ON EAST CORNER OF CONC SLAB AT TELEPHONE BOOTH, 11' FROM EP OF EAST SIDE OF BESSEMER CITY ROAD 100' EAST KELLY DINER, 200' BACK FROM INTERSECTION OF BESSEMER CITY ROAD AND MILTON AVE.

-L- 24
-L- STA 52+19.362, 15.749 T
EL = 241.957 m

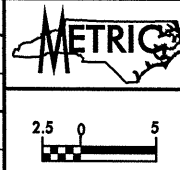

PROJECT REFERENCE NO. U-2408
ROADWAY DESIGN ENGINEER
SHEET NO. 49
HYDRAULICS ENGINEER
CONST.REV.
R/W REV.
INCOMPLETE PLANS
DO NOT USE FOR R/W ACQUISITION
PRELIMINARY PLANS
DO NOT USE FOR CONSTRUCTION

