


SOUTHERN BELL TELEPHONE AND TELEGRAPH CO.
D.B. 1306 PG. 482

R.R. EASEMENT

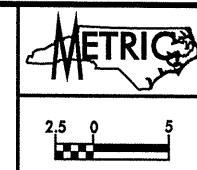

PROJECT REFERENCE NO. U-2408	SHEET NO. 16
R/W SHEET NO.	
ROADWAY DESIGN ENGINEER	HYDRAULICS ENGINEER
PRELIMINARY PLANS DO NOT USE FOR CONSTRUCTION INCOMPLETE PLANS DO NOT USE FOR R/W ACQUISITION	
CONST. REV.	
R/W REV.	

BEATY ENTERPRISES, LTD.
D.B. 1270 PG. 347



-Y6- PC Sta.10+237.21

-Y6- POT Sta.10+00.000

-Y6- POT Sta.10+00.000

BEGIN CONSTRUCTION
-Y6- POC Sta.10+55.000

-L- PT Sta.30+67.238

END 750 mm CURB AND GUTTER
BEGIN 150 mm CONC. CURB TRANSITION

END GRADE
BEGIN MINIMUM OVERLAY
-L- POT Sta.30+70.000

END 150 mm CONC. CURB
TRANSITION AT EXISTING
150 mm CONC. CURB

-L- PRC Sta.29+79.088

30 m TAPER

S 51°08' 14.4" E

-LBL- S 50°37' 54.3" E

END 150 mm CONC. CURB
TRANSITION AT EXISTING
150 mm CONC. CURB

END 750 mm CURB AND GUTTER
BEGIN 150 mm CONC. CURB TRANSITION

MATCHLINE -L- STA 29+20 SHEET 15

MATCHLINE -L- STA 31+00 SHEET 17

FFCA/IPI1984 PROPERTY CO.
D.B. 1824 PG. 758

GASTONIA UNITED OIL CO.
D.B. 2404 PG. 813

KANTIL A. PATEL & WF
SHANTABEN PATEL
DB 2897 PG 933

FOR INTERSECTION DETAIL SEE SHEET 2J
FOR CURVE DATA SEE SHEET 2G
FOR -L- PROFILE SEE SHEET 40
FOR -Y5- PROFILE SEE SHEET 52
FOR -Y6- PROFILE SEE SHEET 52

REVISIONS

*****SYSTEMS*****
*****REVISIONS*****