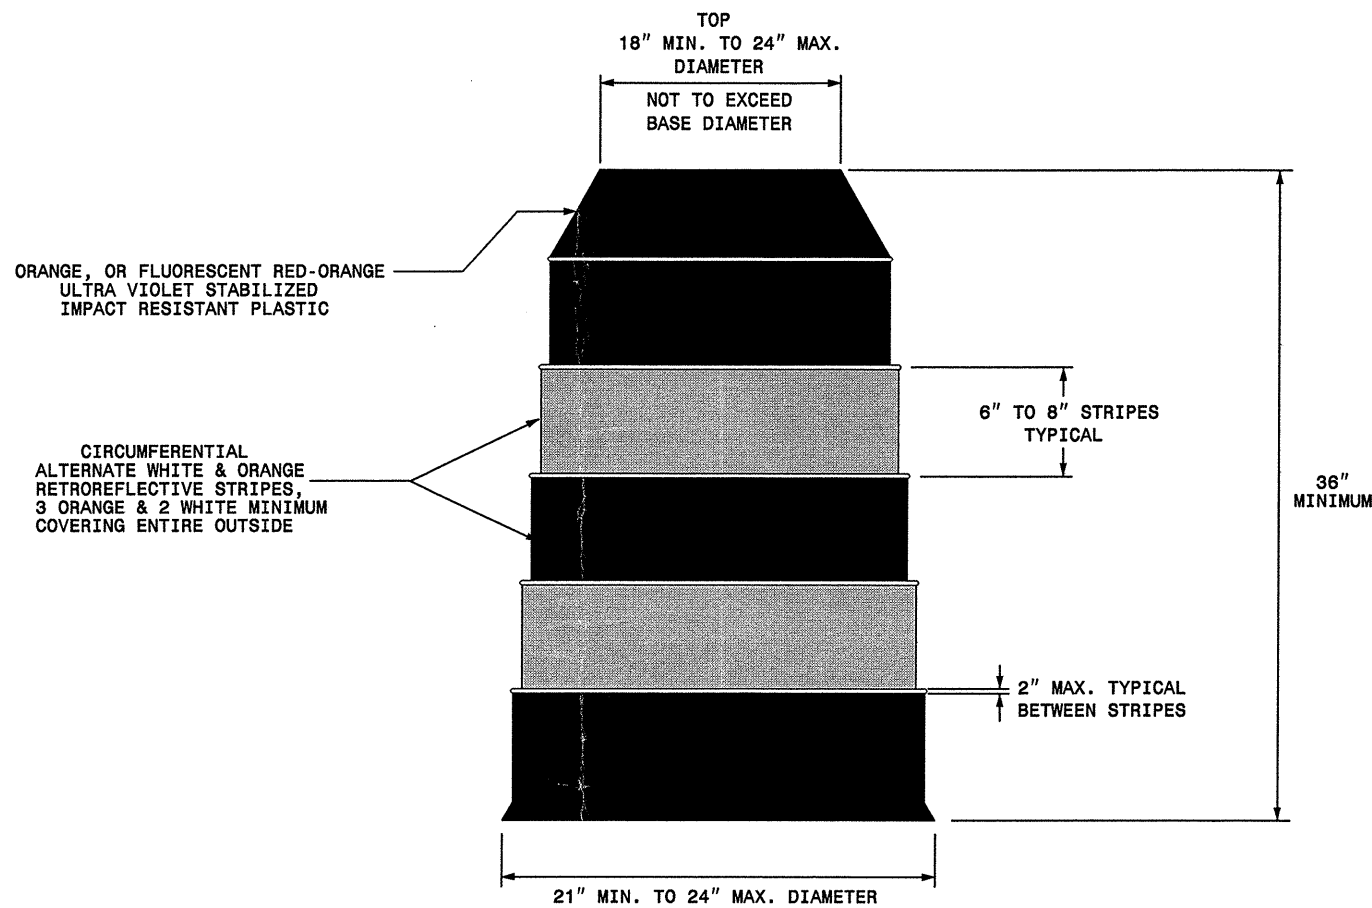


STATE OF
NORTH CAROLINA
DEPT. OF TRANSPORTATION
DIVISION OF HIGHWAYS
RALEIGH, N.C.

ENGLISH STANDARD DRAWING FOR
DRUMS

SHEET 1 OF 1
1130D01



GENERAL NOTES

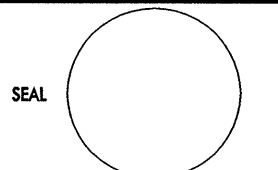

- BALLASTING SHALL BE ACHIEVED BY THE SAND BAG, TIRE-SIDEWALL BALLAST, OR PREFORMED WEIGHTED BASE BALLASTING METHODS. DO NOT PLACE BALLAST ON TOP OF THE DRUM, NOR AS TO PRESENT A HAZARD WHEN STRUCK.
- IF NECESSARY PLACE THE NAME OF THE AGENCY, CONTRACTOR, OR SUPPLIER ON NON-RETROREFLECTIVE DRUM SURFACES. SHOW THE LETTERS AND NUMBERS USING A NON-RETROREFLECTIVE COLOR AND NOT OVER 2" IN HEIGHT.

STATE OF
NORTH CAROLINA
DEPT. OF TRANSPORTATION
DIVISION OF HIGHWAYS
RALEIGH, N.C.

ENGLISH STANDARD DRAWING FOR
DRUMS

SHEET 1 OF 1
1130D01

30-AUG-2004 16:56 SA:\TCU\2004\WBS\Resurfacing\Div07\wbs39280\39280Drums_english081202.dgn psey@more

APPROVED: _____ DATE: _____	REPLACEMENT DETAIL FOR RSD 1130.01		<table border="1"> <tr> <th colspan="2">REVISIONS</th> </tr> <tr> <td> </td> <td> </td> </tr> <tr> <td> </td> <td> </td> </tr> </table>		REVISIONS					
REVISIONS										
	<table border="1"> <tr> <td>SCALE: NONE</td> </tr> <tr> <td>DATE: 4/02</td> </tr> <tr> <td>DWG. BY: MMM</td> </tr> <tr> <td>DESIGN BY: MMM</td> </tr> <tr> <td>REVIEWED BY: MMM</td> </tr> </table>	SCALE: NONE	DATE: 4/02	DWG. BY: MMM	DESIGN BY: MMM	REVIEWED BY: MMM		<table border="1"> <tr> <td>CADD FILE</td> </tr> </table>	CADD FILE	
SCALE: NONE										
DATE: 4/02										
DWG. BY: MMM										
DESIGN BY: MMM										
REVIEWED BY: MMM										
CADD FILE										